


**WARNING TO HOUSE PURCHASERS**  
 Property Misdescriptions Act 1991  
 It is noted that this is a working drawing and is not intended to be relied on as a definitive statement of the facts. The purchaser is advised to verify the accuracy of the information provided by the developer and to seek professional advice before purchasing any property. The developer is not responsible for any loss or damage caused by the use of this drawing. The purchaser is advised to check the details of the drawing against the actual site conditions before construction begins. The developer is not responsible for any loss or damage caused by the use of this drawing.

**DRAWING KEY**

	<b>Material Palette D1</b> Facing Brick - Farnham Woodside Mix Detail Brick - Smooth Blue Roof Material - Russell Gypsum - Colour Grey RW Goods - Colour Black Front Door - Colour Black Render - Monocouche Ivory render
	<b>Material Palette D2</b> Facing Brick - Arden Special Reserve Detail Brick - Smooth Blue Roof Material - Russell Gypsum - Colour Grey RW Goods - Colour Black Front Door - Colour Black
	<b>Material Palette D3</b> Facing Brick - Edenhall Darstone Split Black Buff Roof Material - Russell Gypsum - Colour Grey RW Goods - Colour Black Front Door - Colour Black Render - Monocouche Ivory render

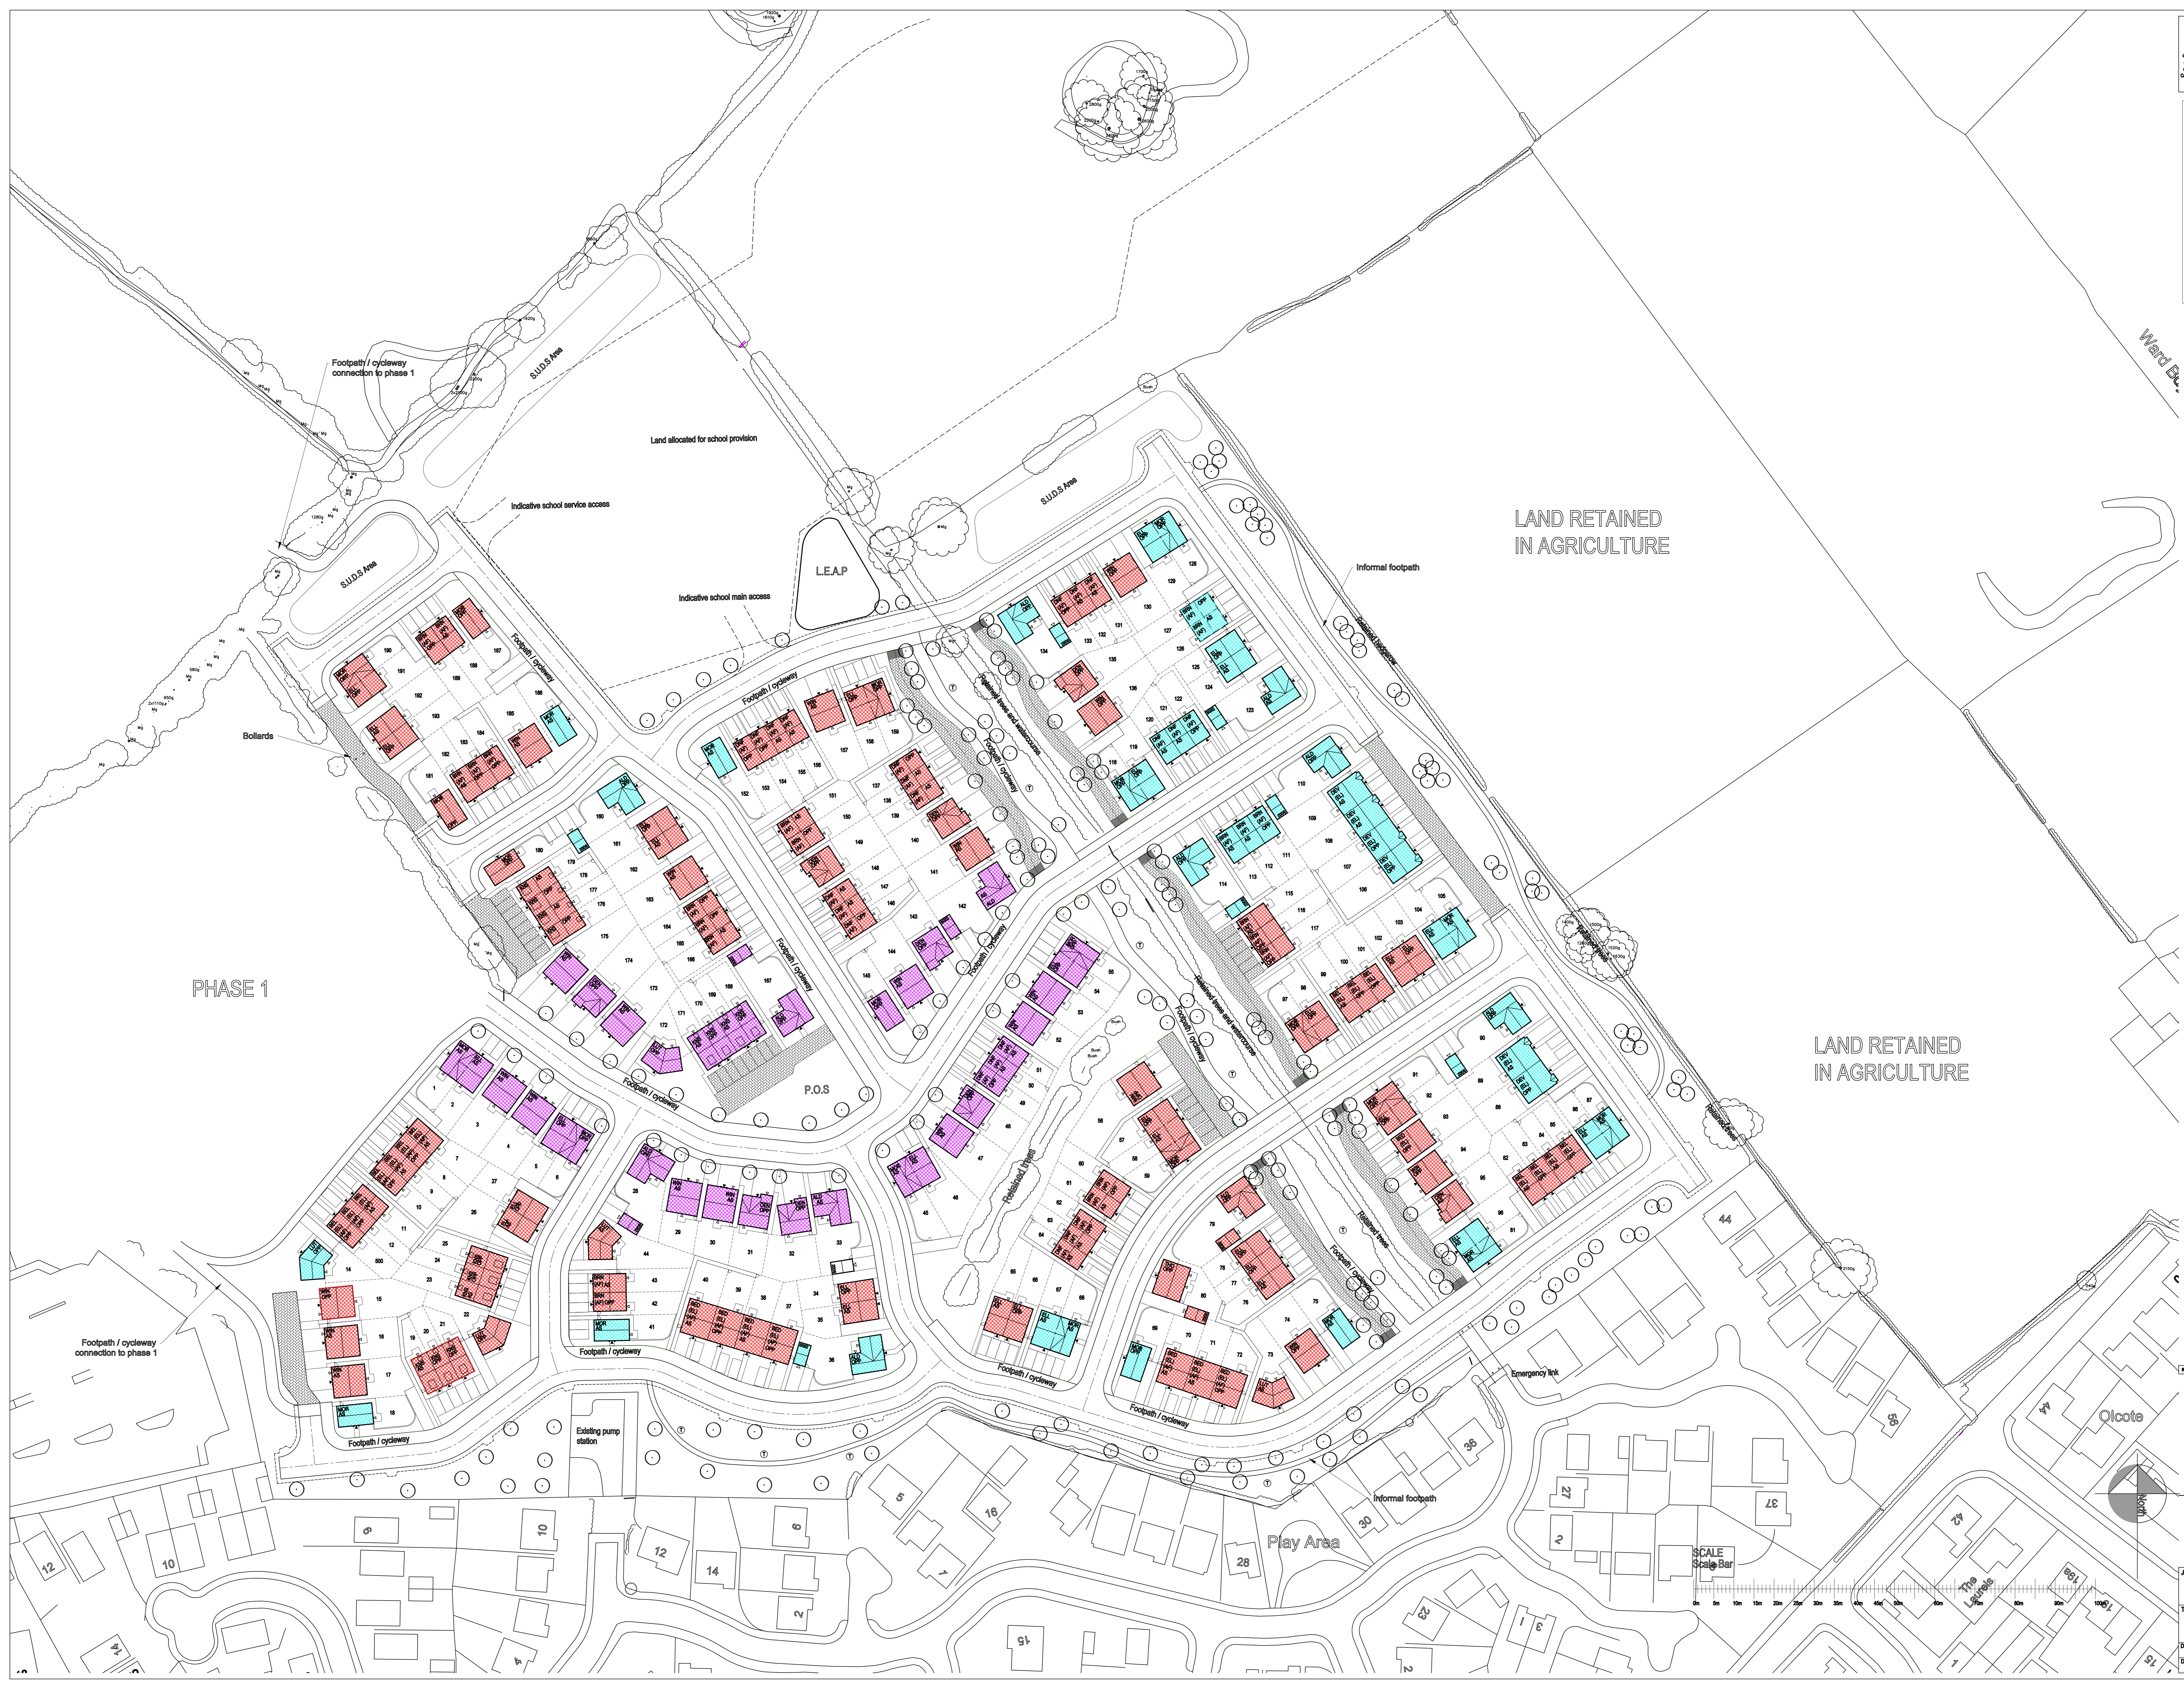

07	Plot redraft Middletons to Edwards, Kettleby to Oakes and Green to Doves	25-05-20	GB
06	Drawn and checked by Barratt	18-03-20	AA
05	Drawn and checked by Barratt	15-05-19	AA
04	Amended to planning layout rev 03	07-05-19	GB
03	Amended to planning layout rev 02	04-03-19	AA
02	Amended to planning layout rev 01	12-02-19	AA
01	Amended to planning layout rev 00	21-01-19	AA

**BARRATT HOMES MANCHESTER**  
 Barratt Homes Manchester  
 (A division of BHM Trading Ltd)  
 4 Bristley Road  
 City Park  
 Manchester  
 M16 9JQ  
 Tel: 0161 972 9191  
 Fax: 0161 954 2828

**PHASE 2/3 CHIPPING LANE LONGBRIDGE**

**MATERIALS LAYOUT**

Design By	AA	Date	05-10-18	Drawing Number	459-ML04	Rev	07
Drawn By	AA	Scale	A2				
			1:500				