


WARNING TO HOUSE PURCHASERS
 Property Misdescriptions Act 1991
 It is to be noted that this is a working drawing and is not intended to be treated as a descriptive contract. 

DRAWING KEY

- Single Storey Units
- Two Storey Units
- Two and a Half Storey Units

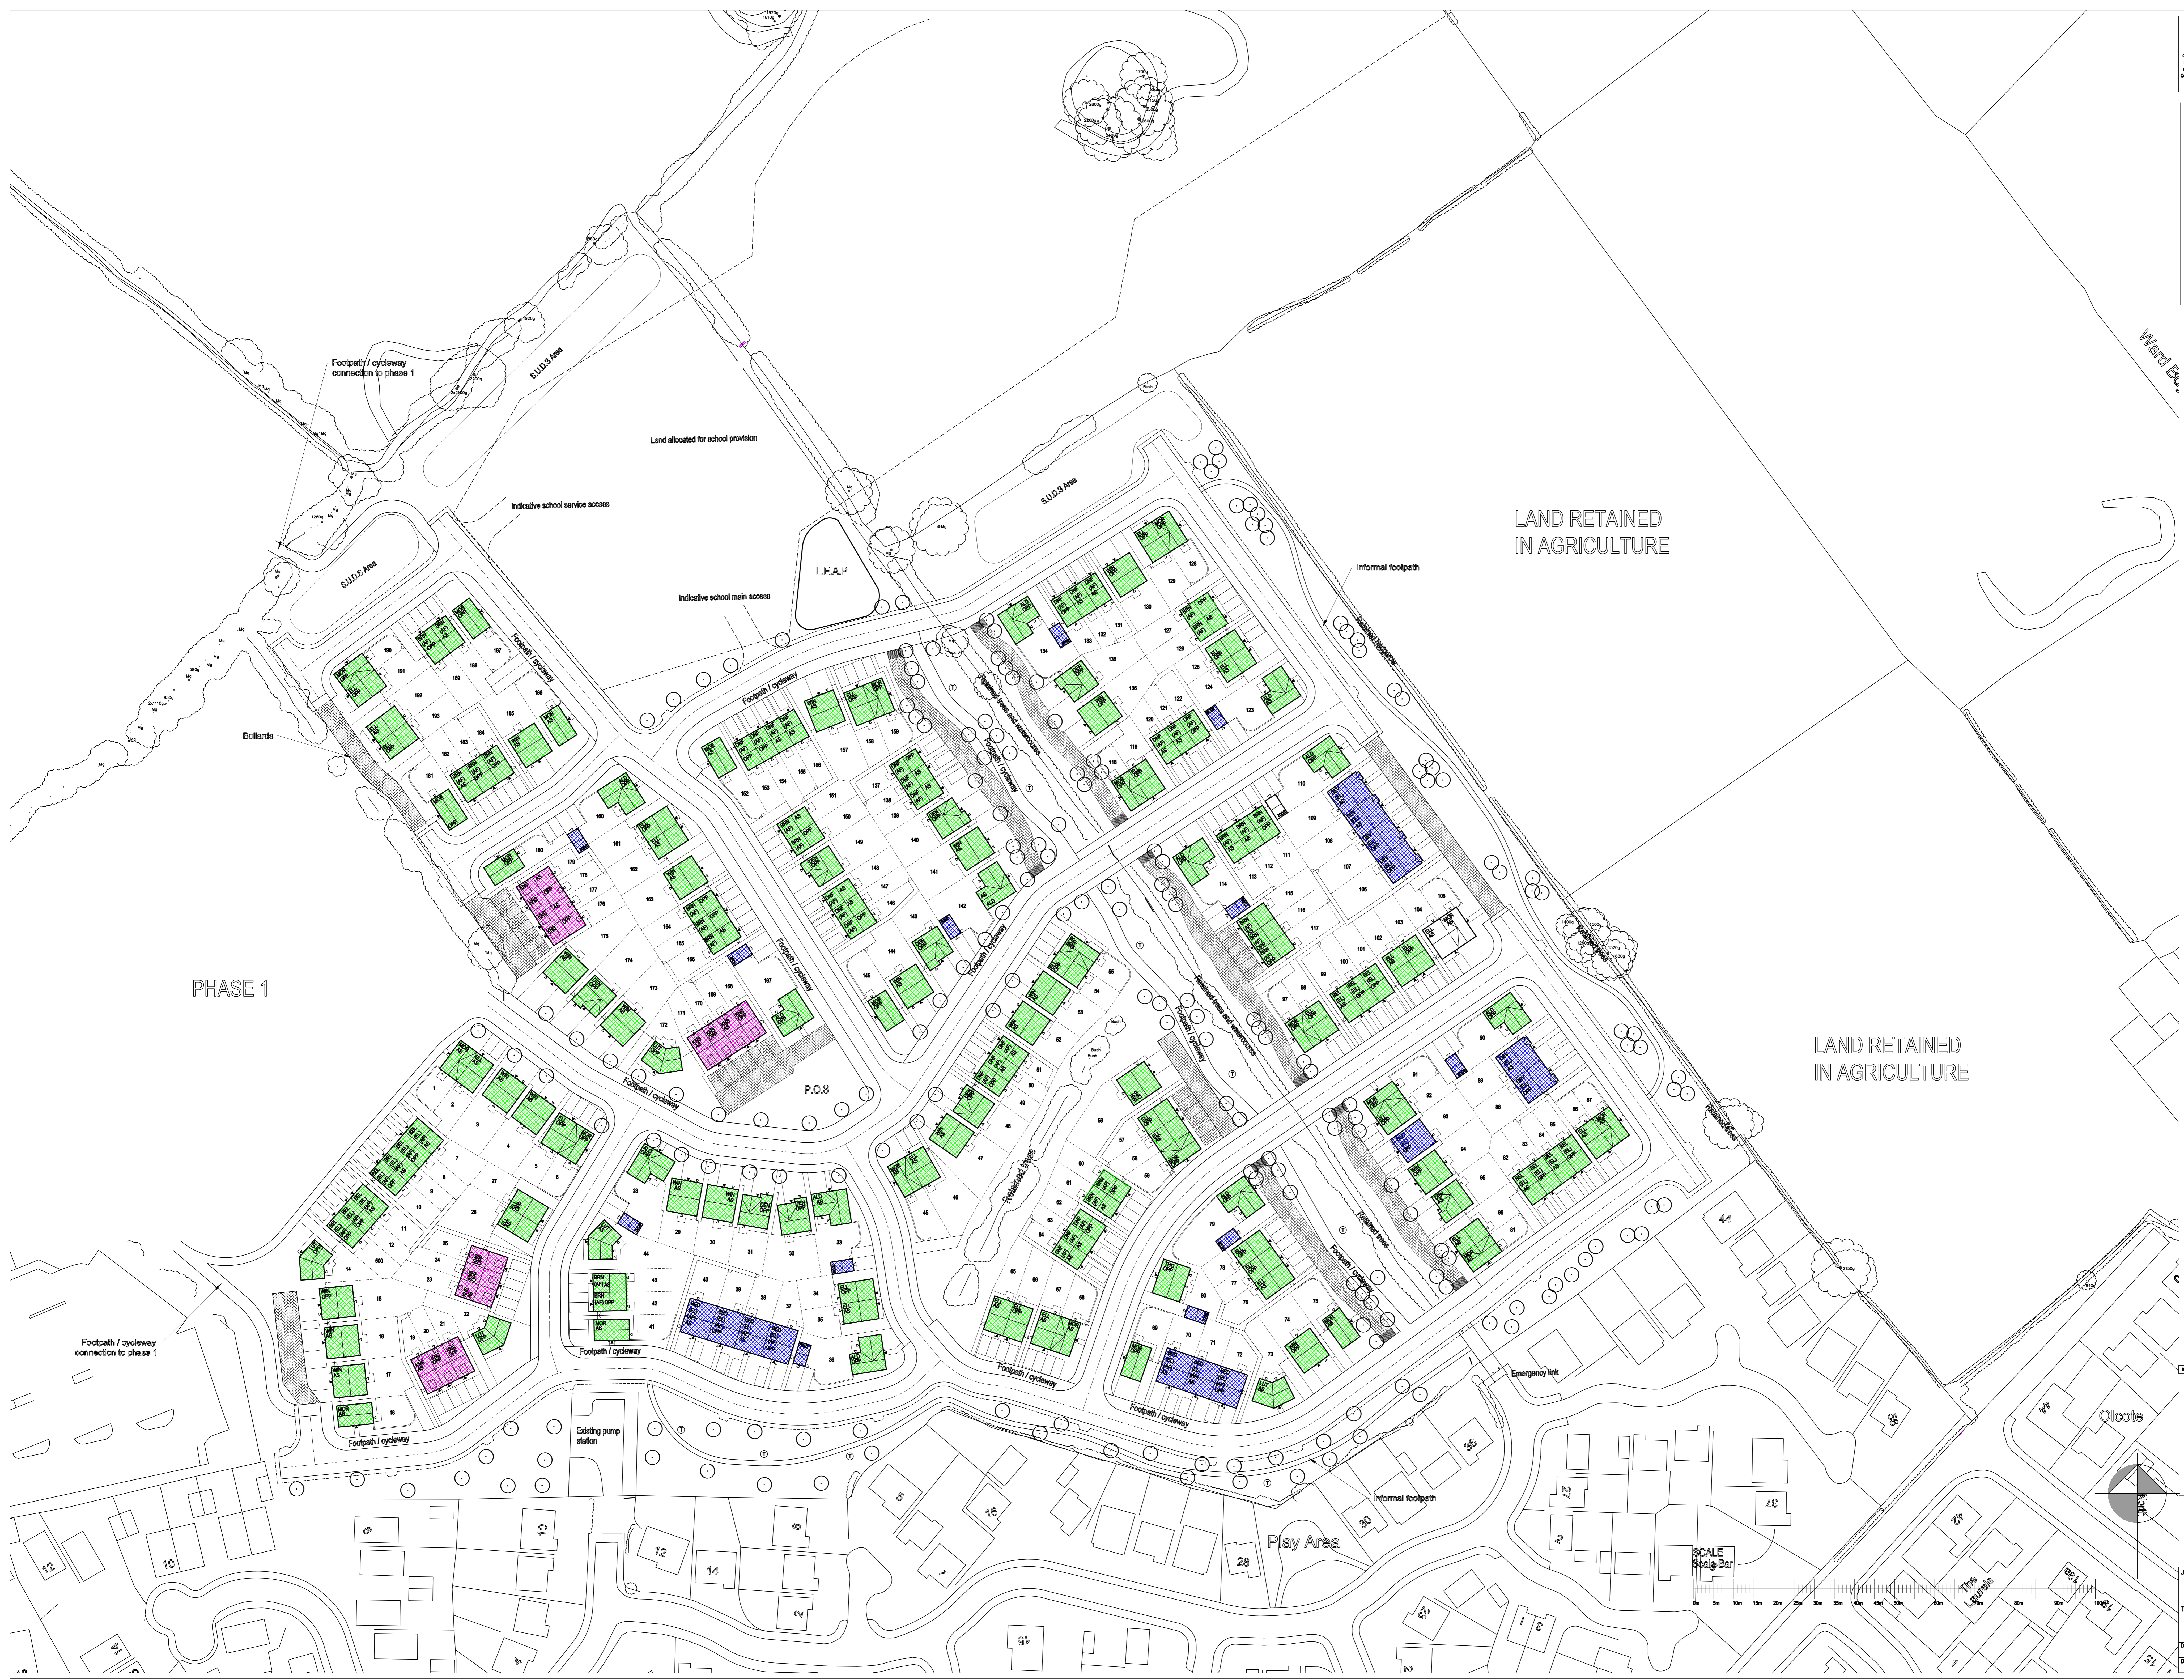

Rev	Description	Date	By
06	Plot added Mableton to	25-05-19	GB
05	Electrics, Kitchens to	19-05-19	AA
04	Drawings and Comments to	07-05-19	GB
03	Amended to planning layout rev 02	04-03-19	AA
02	Amended to planning layout rev 01	13-02-19	AA
01	Amended to planning layout rev 00	21-01-19	AA

BARRATT HOMES MANCHESTER
 Barratt Homes Manchester
 (A division of BHM Trading Ltd)
 4 Bridle Road
 City Park
 Manchester
 M16 9EQ
 Tel: 0161 972 9191
 Fax: 0161 958 2828

PHASE 2/3
CHIPPING LANE
LONGRIDGE
STOREY HEIGHTS LAYOUT

Design By: AA Date: 05-10-18 Drawing Number: 459-SH04 Rev: 06
 Drawn By: AA Scale: A0 1:500