
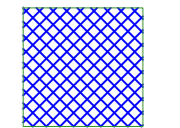
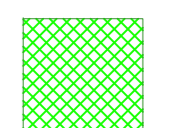
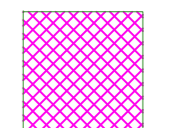


**WARNING TO HOUSE PURCHASERS**  
**Property Misdescriptions Act 1991**  
 Buyers are warned that this is a working drawing and is not intended to be treated as definitive material. It is subject to any conditions, restrictions or limitations of any kind which may apply to the land shown on the drawing. The contents of this drawing may be subject to change at any time, and developers and purchasers can occur during the progress of the works without notice of the drawing. Consequently the layout, form, content and dimensions of the finished construction may differ from those shown. For full details of the drawing conditions, contact the architect or surveyor.

**DRAWING KEY**

	Single Storey Units
	Two Storey Units
	Two and a Half Storey Units

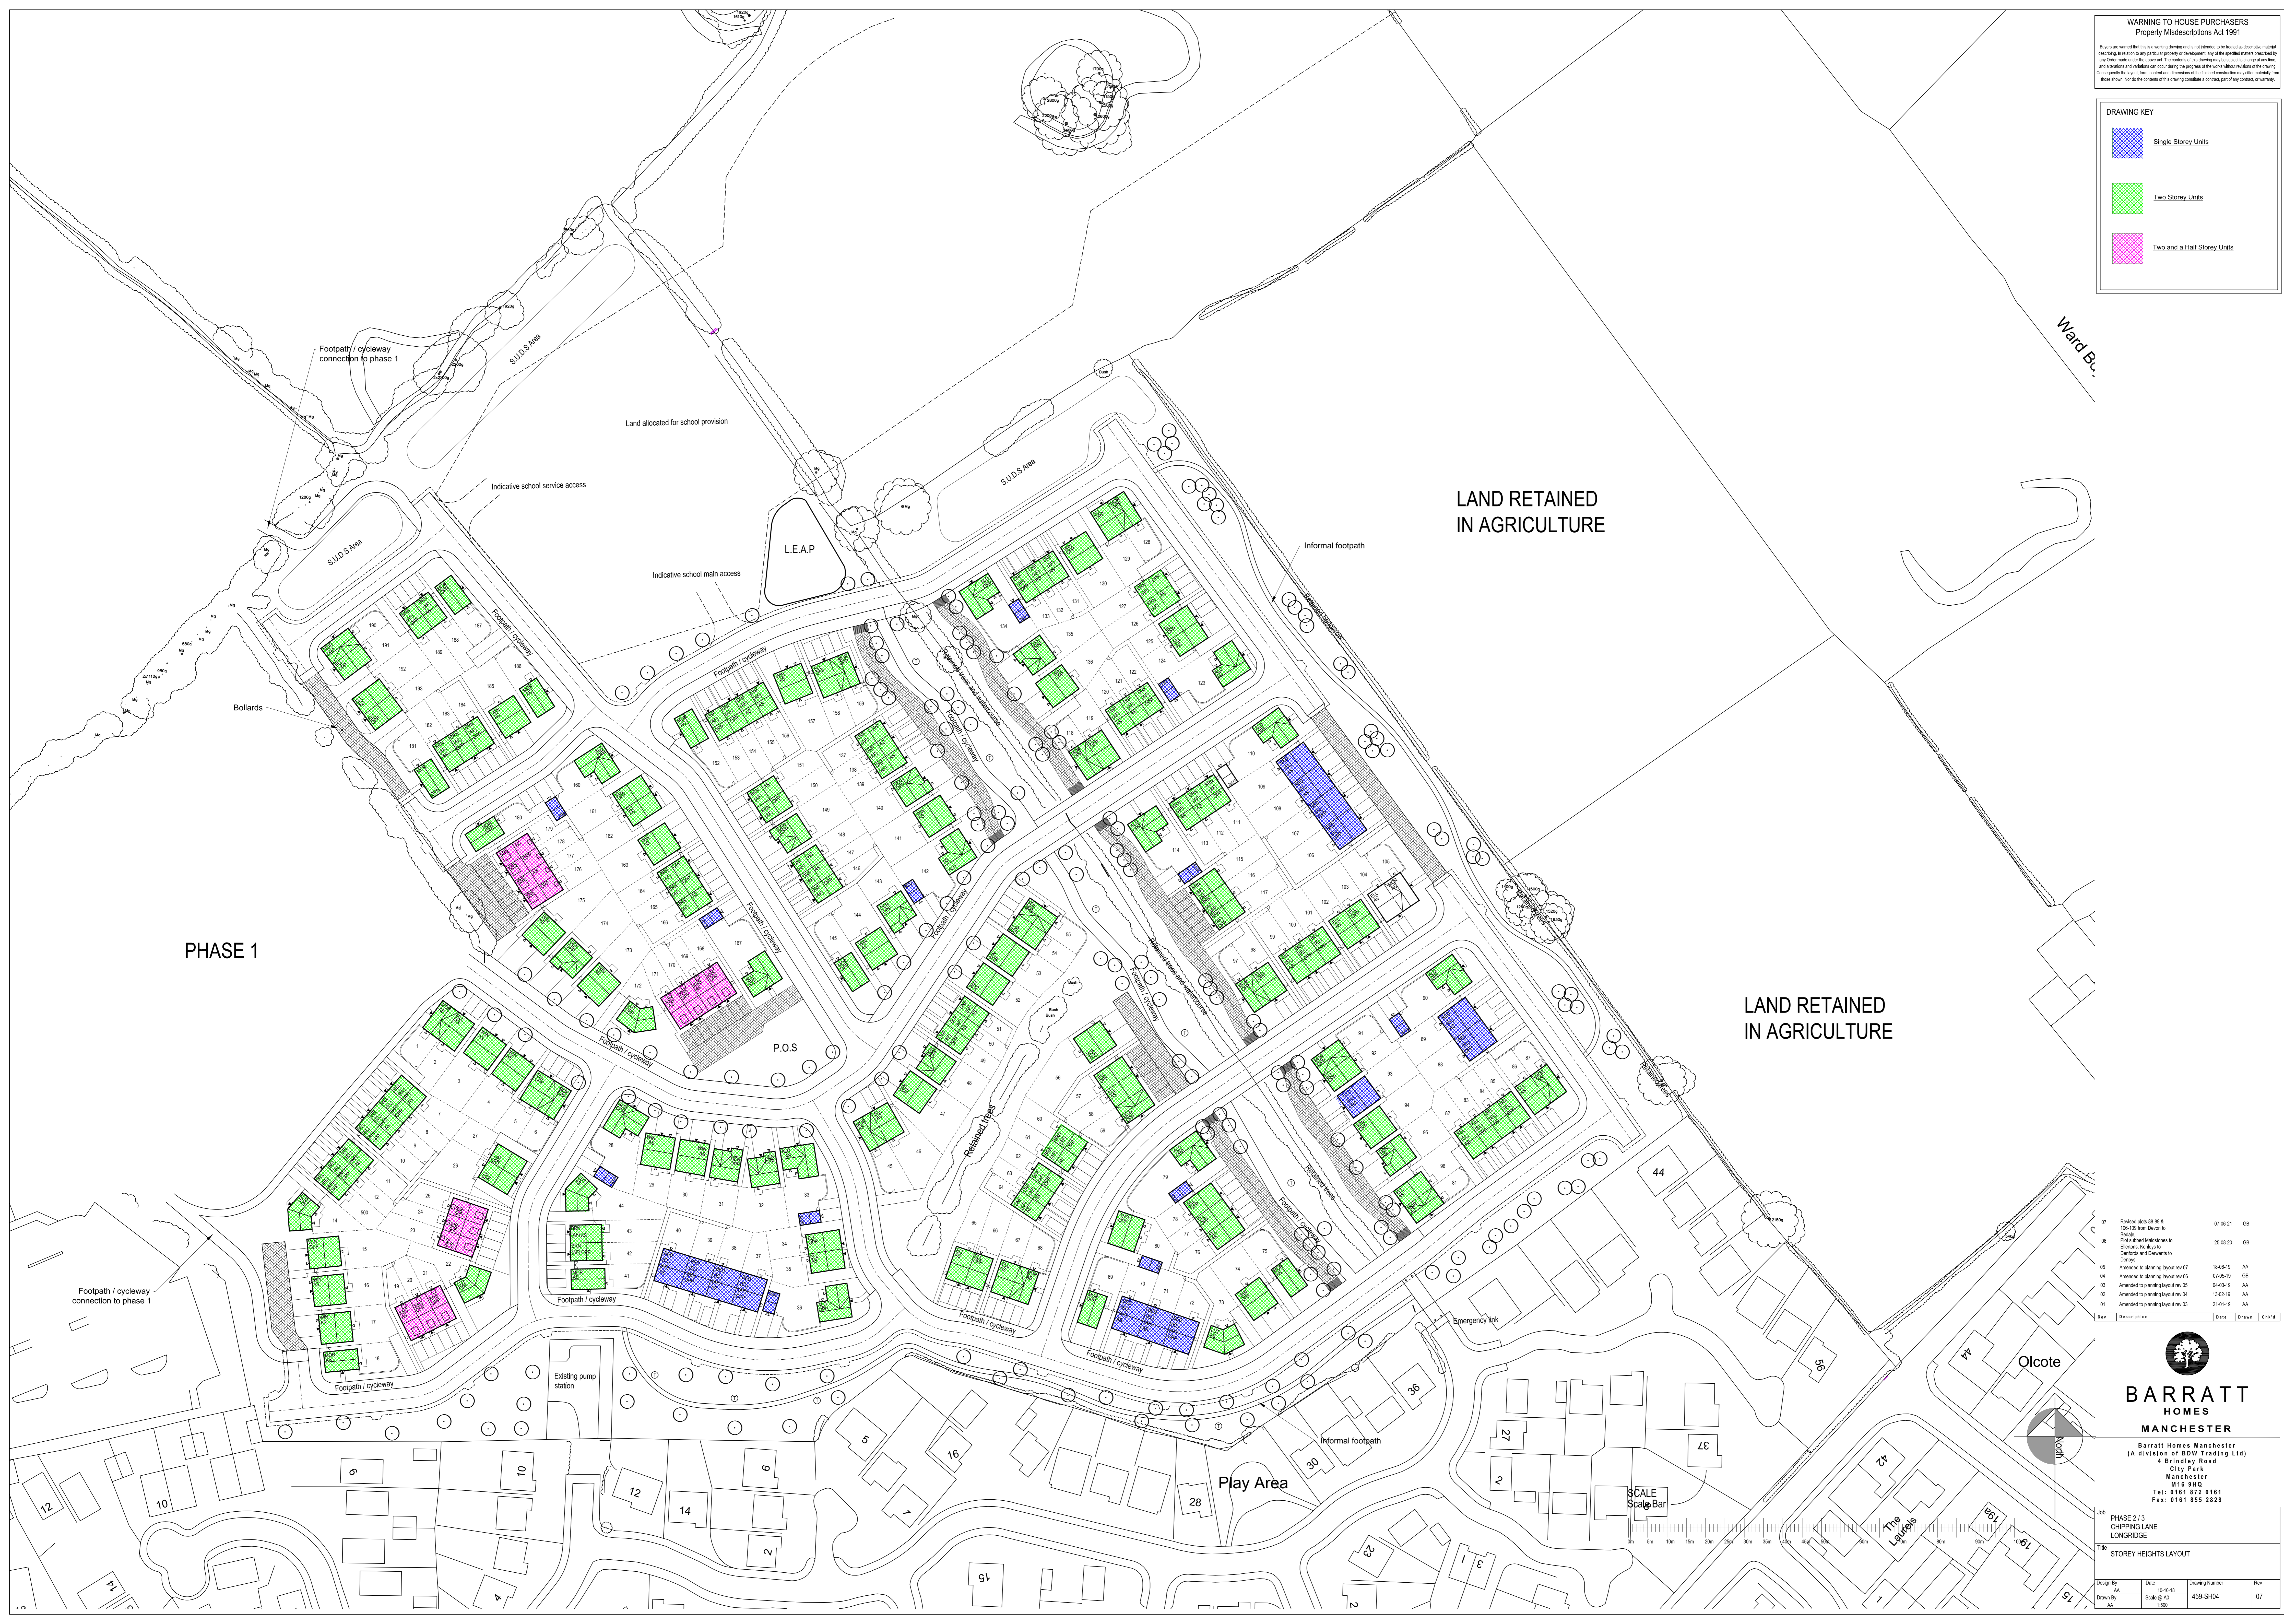

Rev	Description	Date	Drawn	Checked
07	Revised plan (R008 & 100-000) from Client to Scale	07-06-21	GB	
06	Finalised Mainstones to Electrical, Kitchens to Client and Comments to Design	25-09-20	GB	
05	Amended to planning layout rev 07	16-06-19	AA	
04	Amended to planning layout rev 06	07-05-19	GB	
03	Amended to planning layout rev 05	04-03-19	AA	
02	Amended to planning layout rev 04	13-02-19	AA	
01	Amended to planning layout rev 03	21-01-19	AA	

  
**BARRATT HOMES MANCHESTER**  
 Barratt Homes Manchester  
 (A division of BDW Trading Ltd)  
 4 Brindley Road  
 City Park  
 Manchester  
 M16 9HQ  
 Tel: 0161 872 0161  
 Fax: 0161 855 2828

PHASE 2 / 3  
 CHIFFING LANE  
 LONGRIDGE

Title: STOREY HEIGHTS LAYOUT

Design By	Scale	Drawing Number	Rev
AA	1:500	459-SH04	07
Drawn By	Scale		
AA	1:500		