



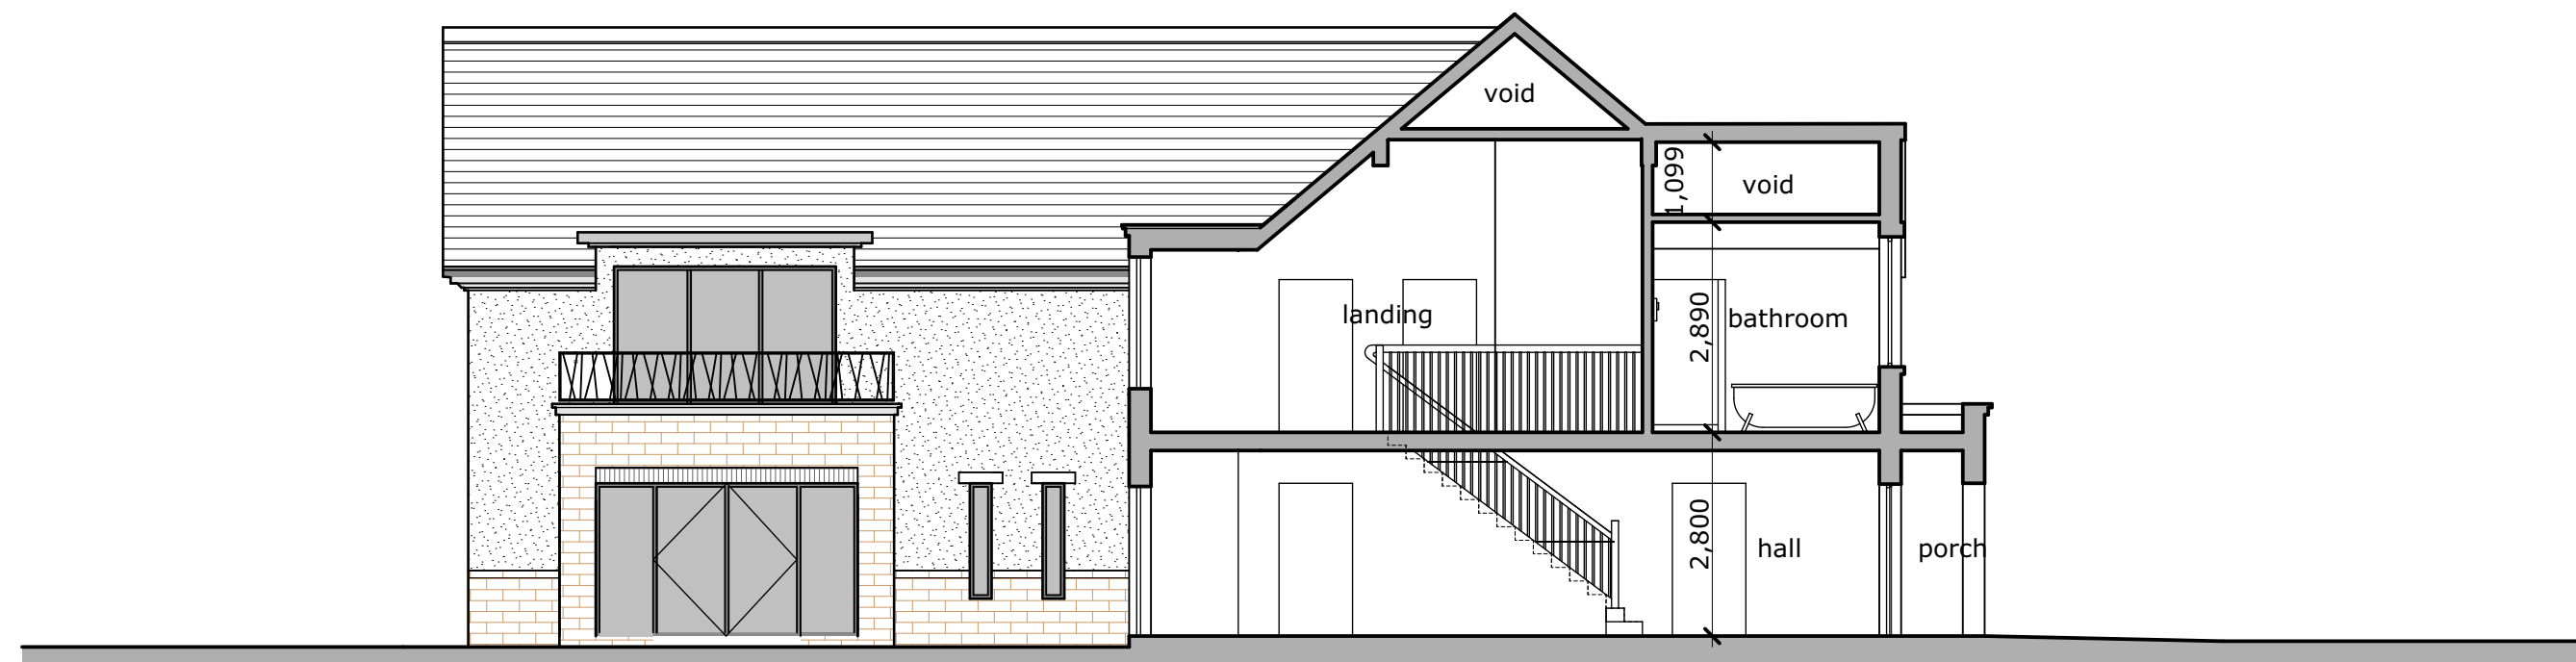


section A-A

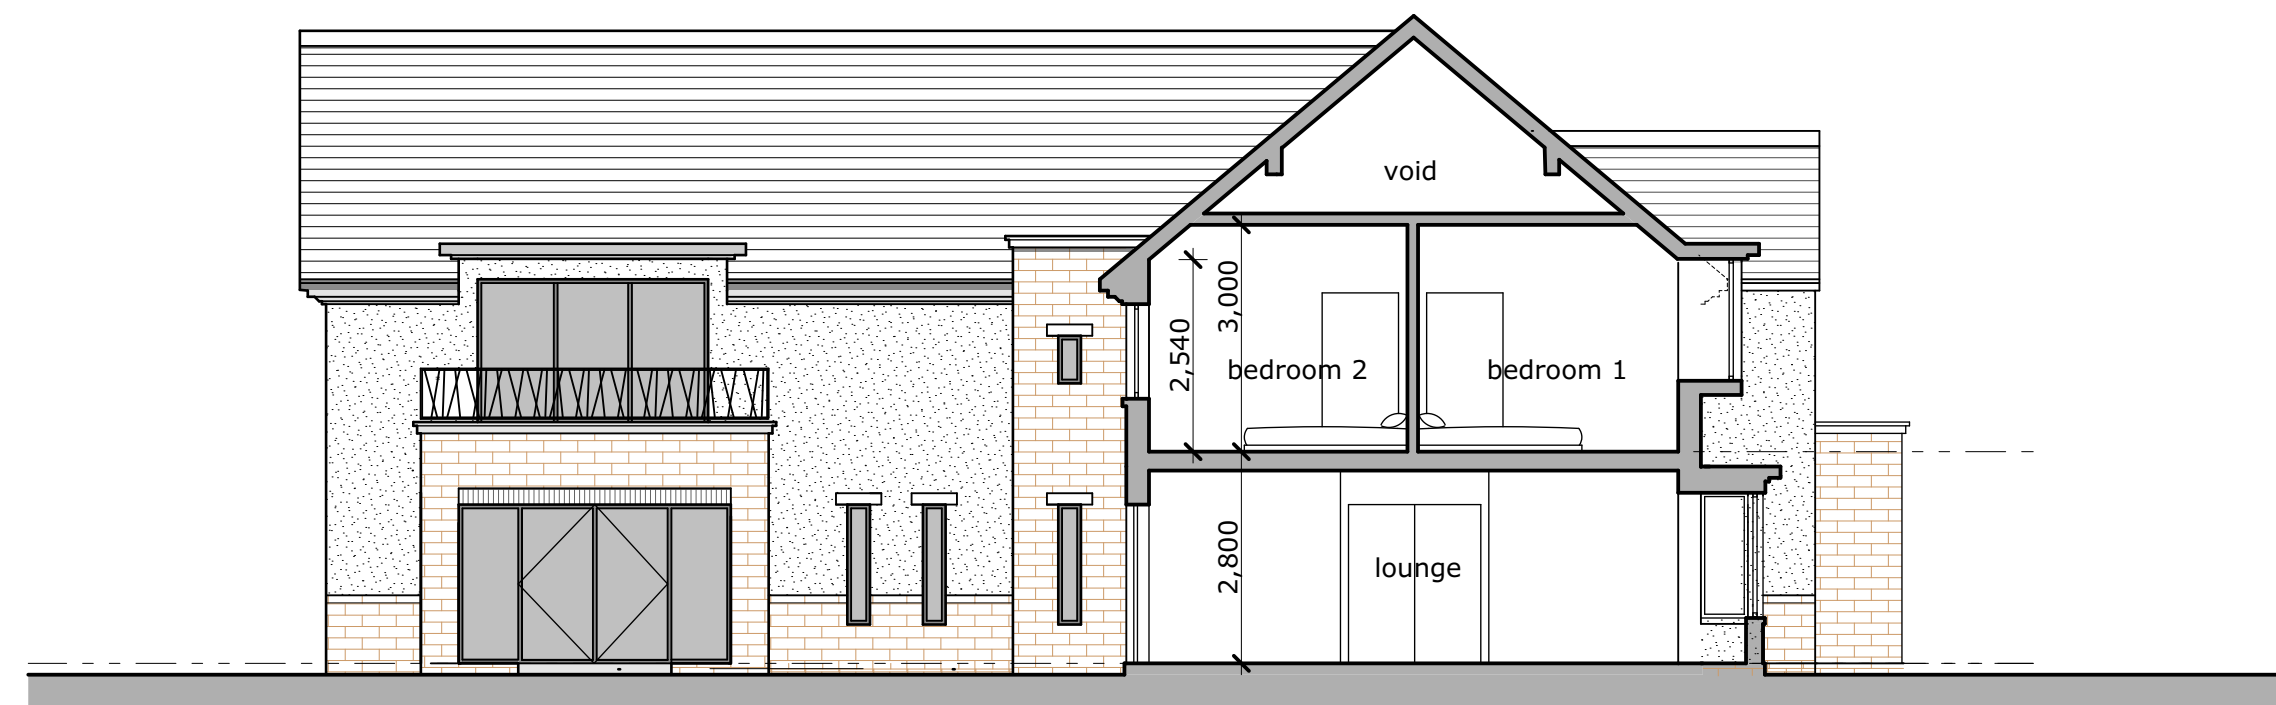

section C-C



section B-B

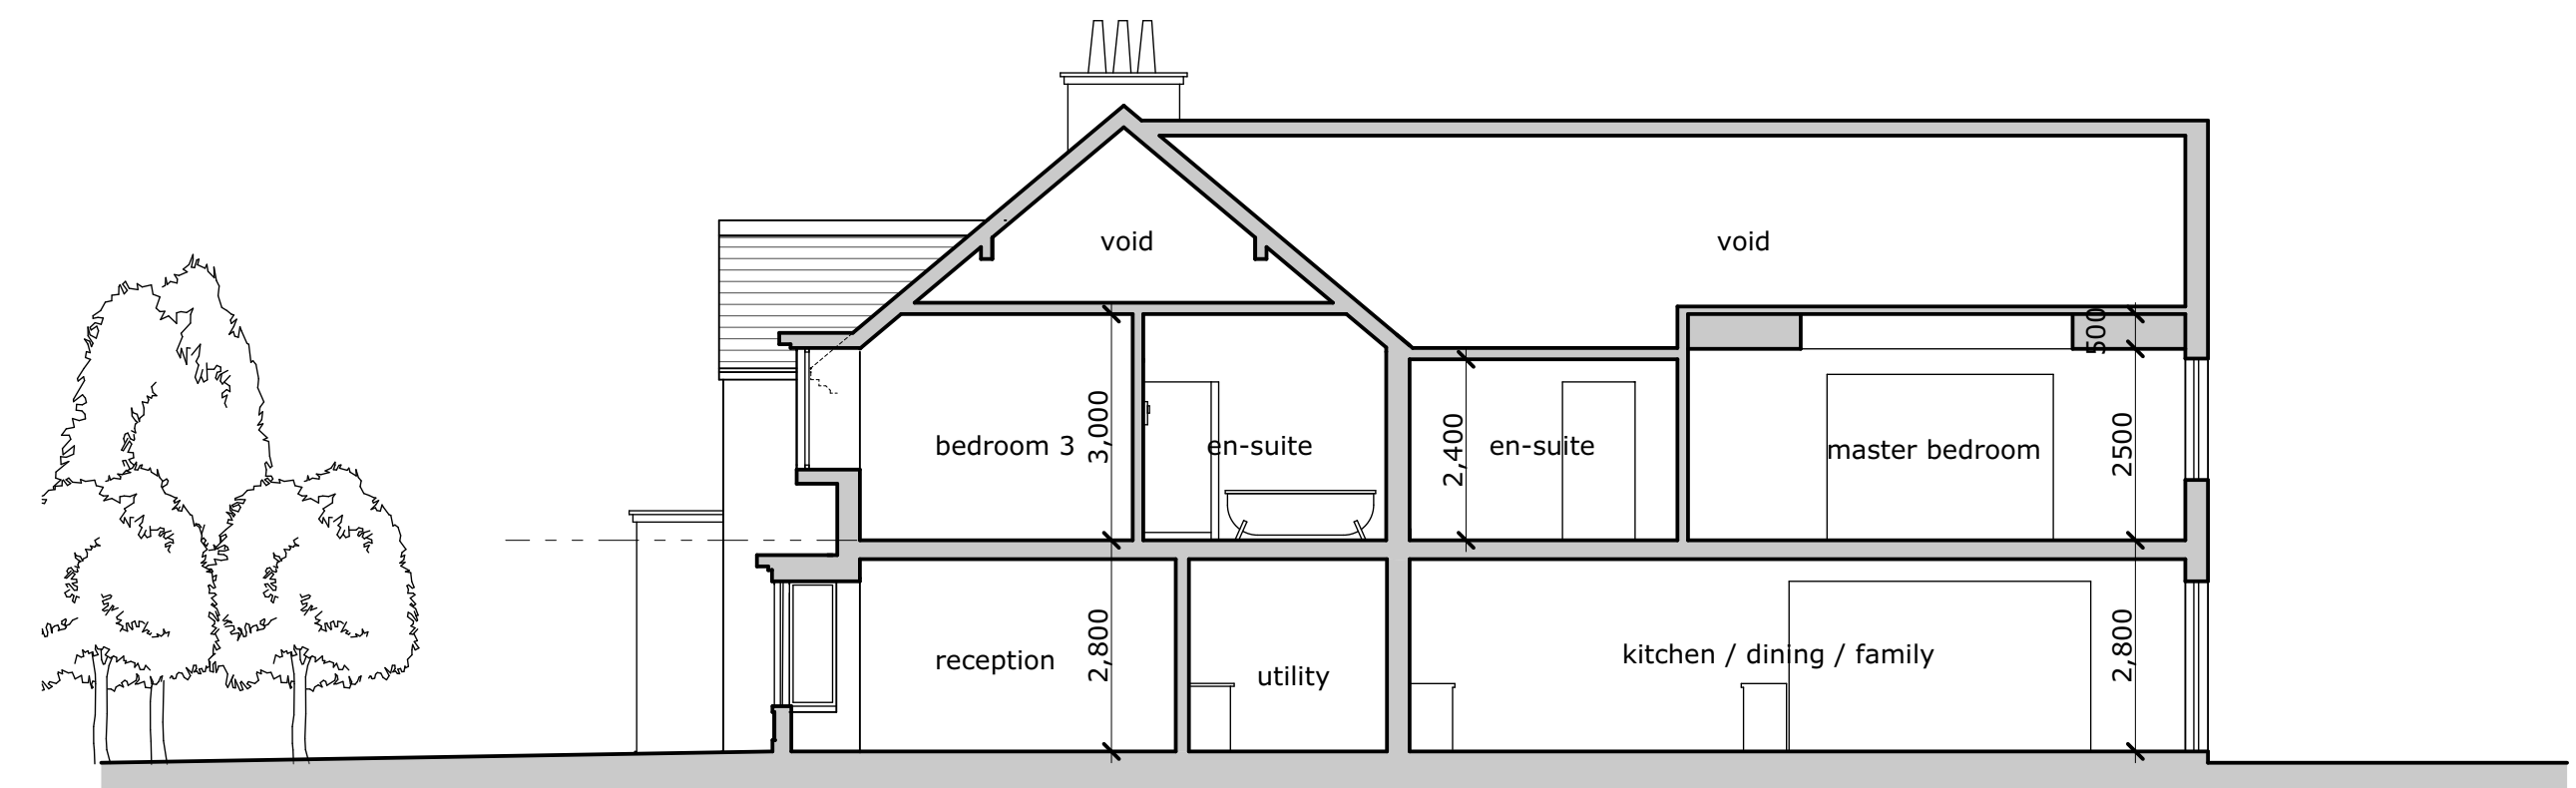

section D-D

