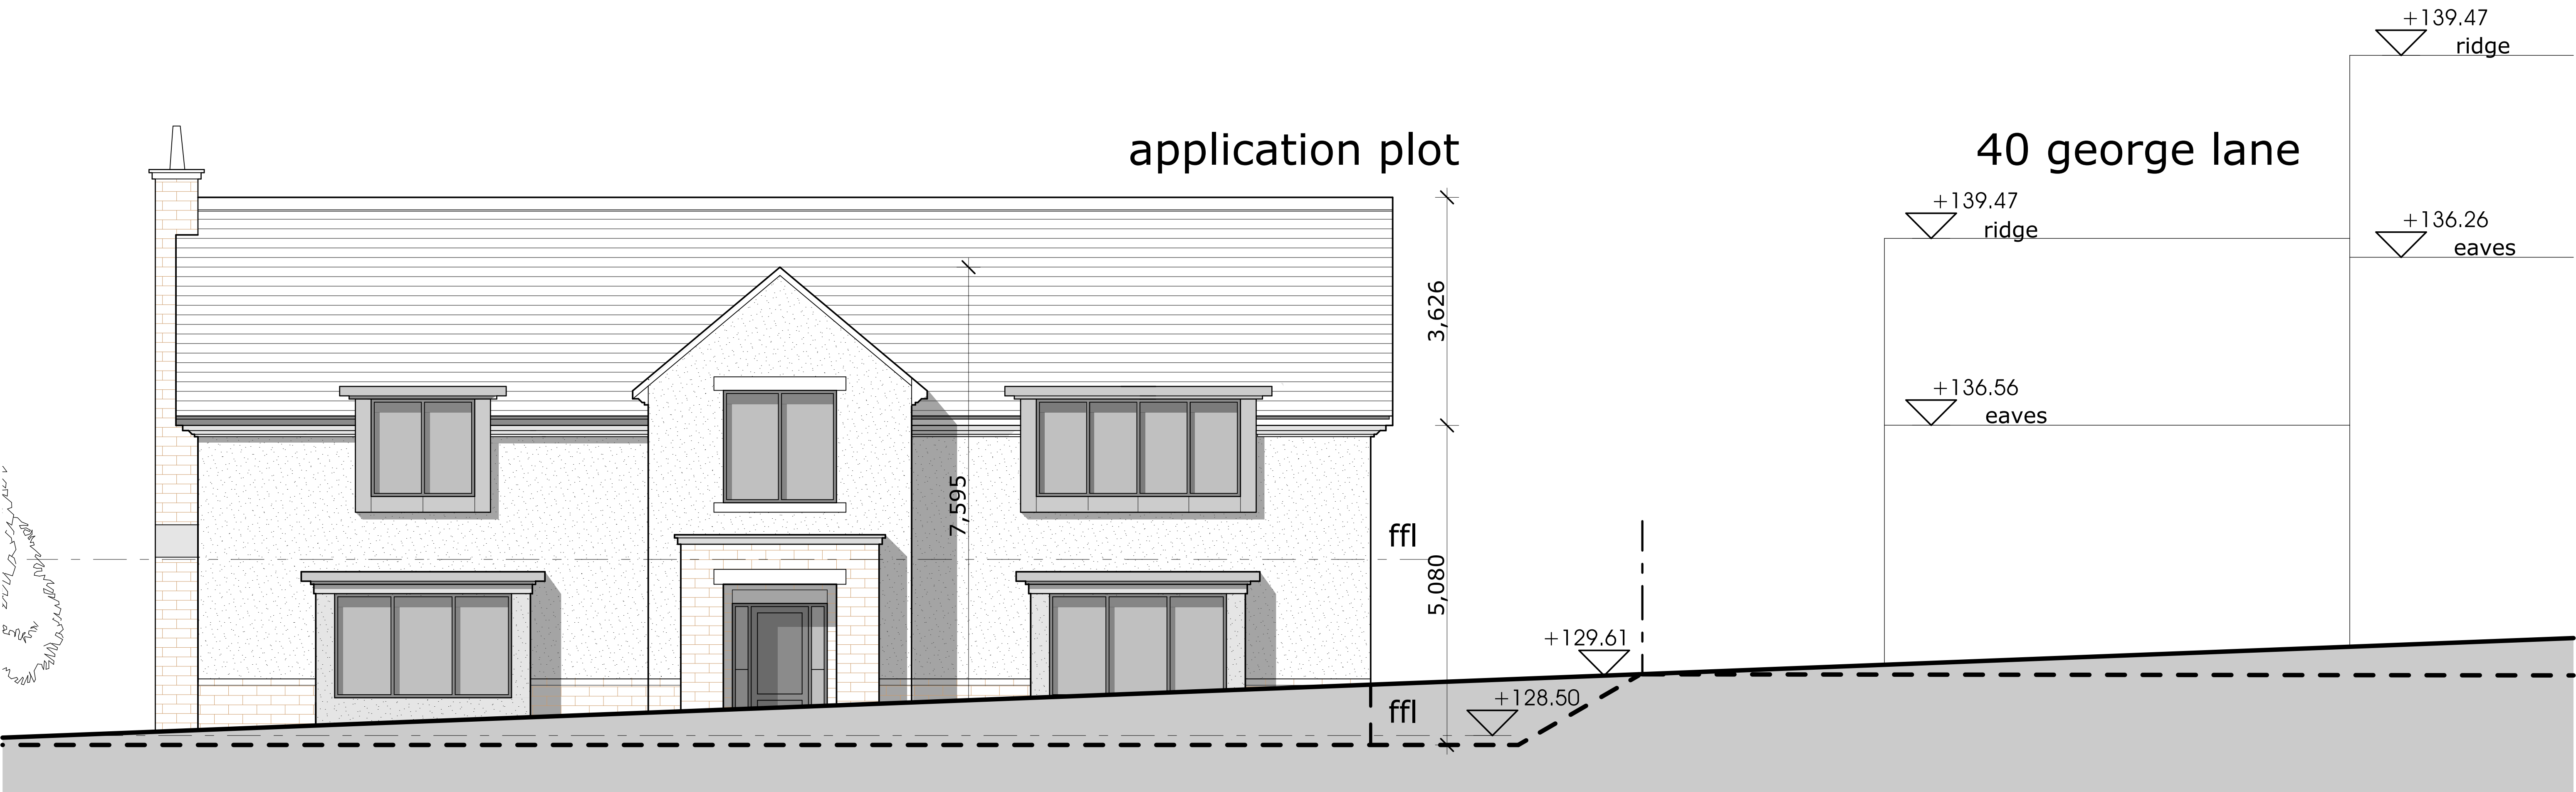


campbelldriverpartnership
architects

client: the trustees of hammond ground

project: new dwelling
george lane read

sheet: site levels

job no:	20.148	dwg no:	017	A
---------	--------	---------	-----	---

scale: 1:50 @ A1
date: 28.10.20
drawn: dp
capricorn park
blackwater road
blackburn bb1 5qr
t: 01254 297700
e: design@cdpartnership.co.uk