


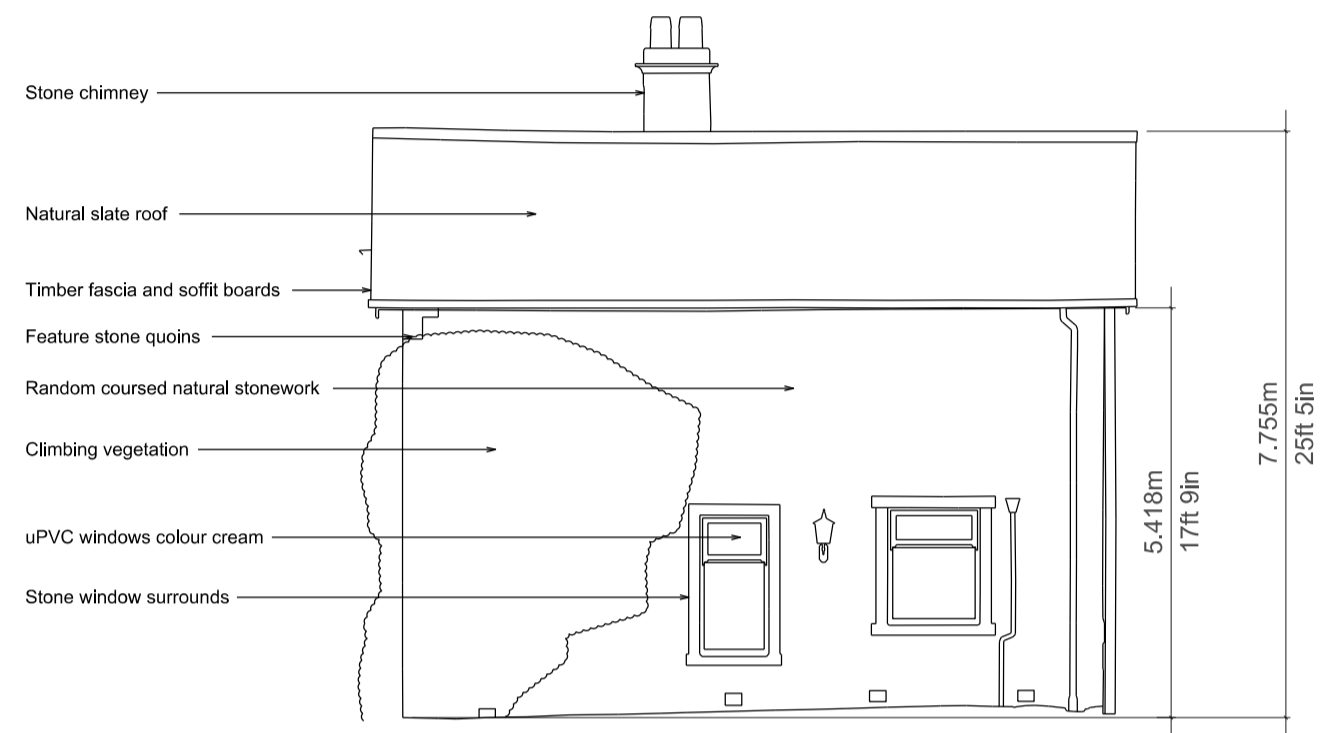


Front Elevation
Scale 1:100



Side Elevation
Scale 1:100



Rear Elevation
Scale 1:100

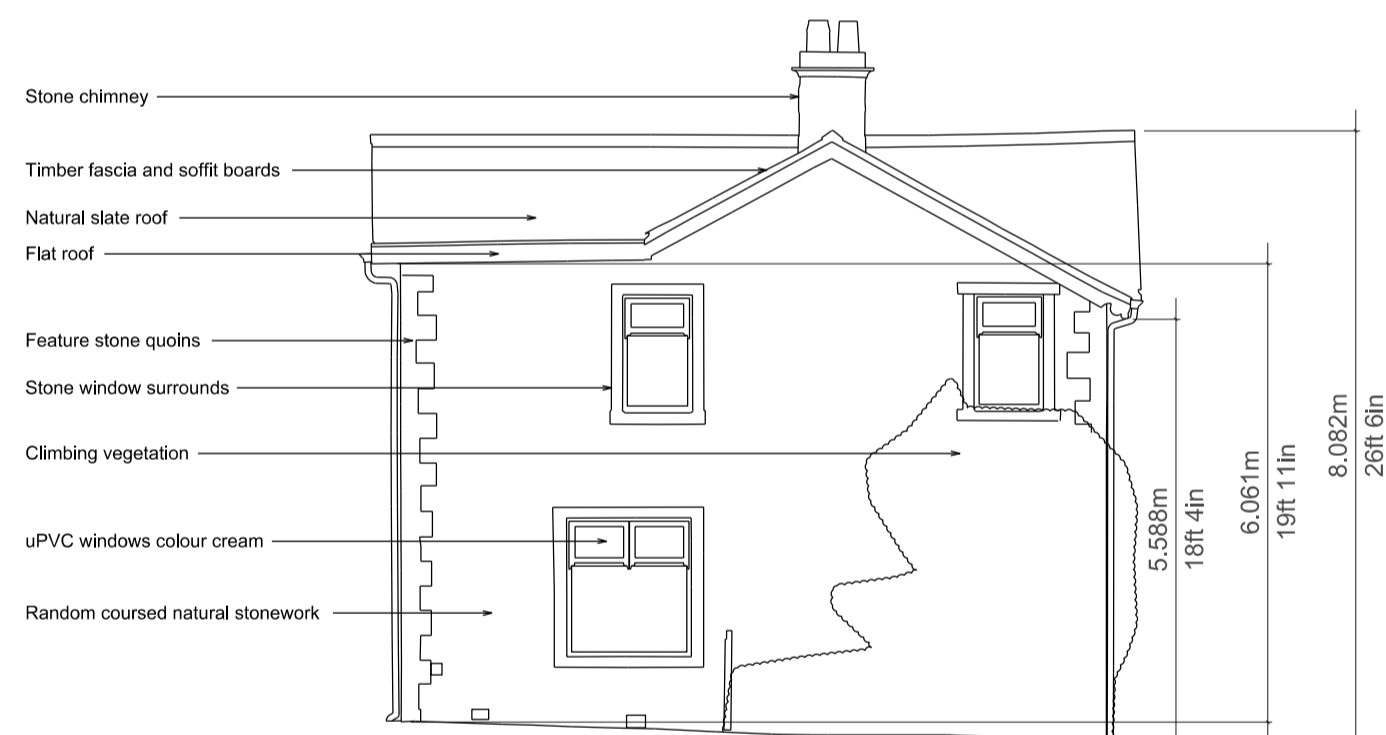

Side Elevation
Scale 1:100