
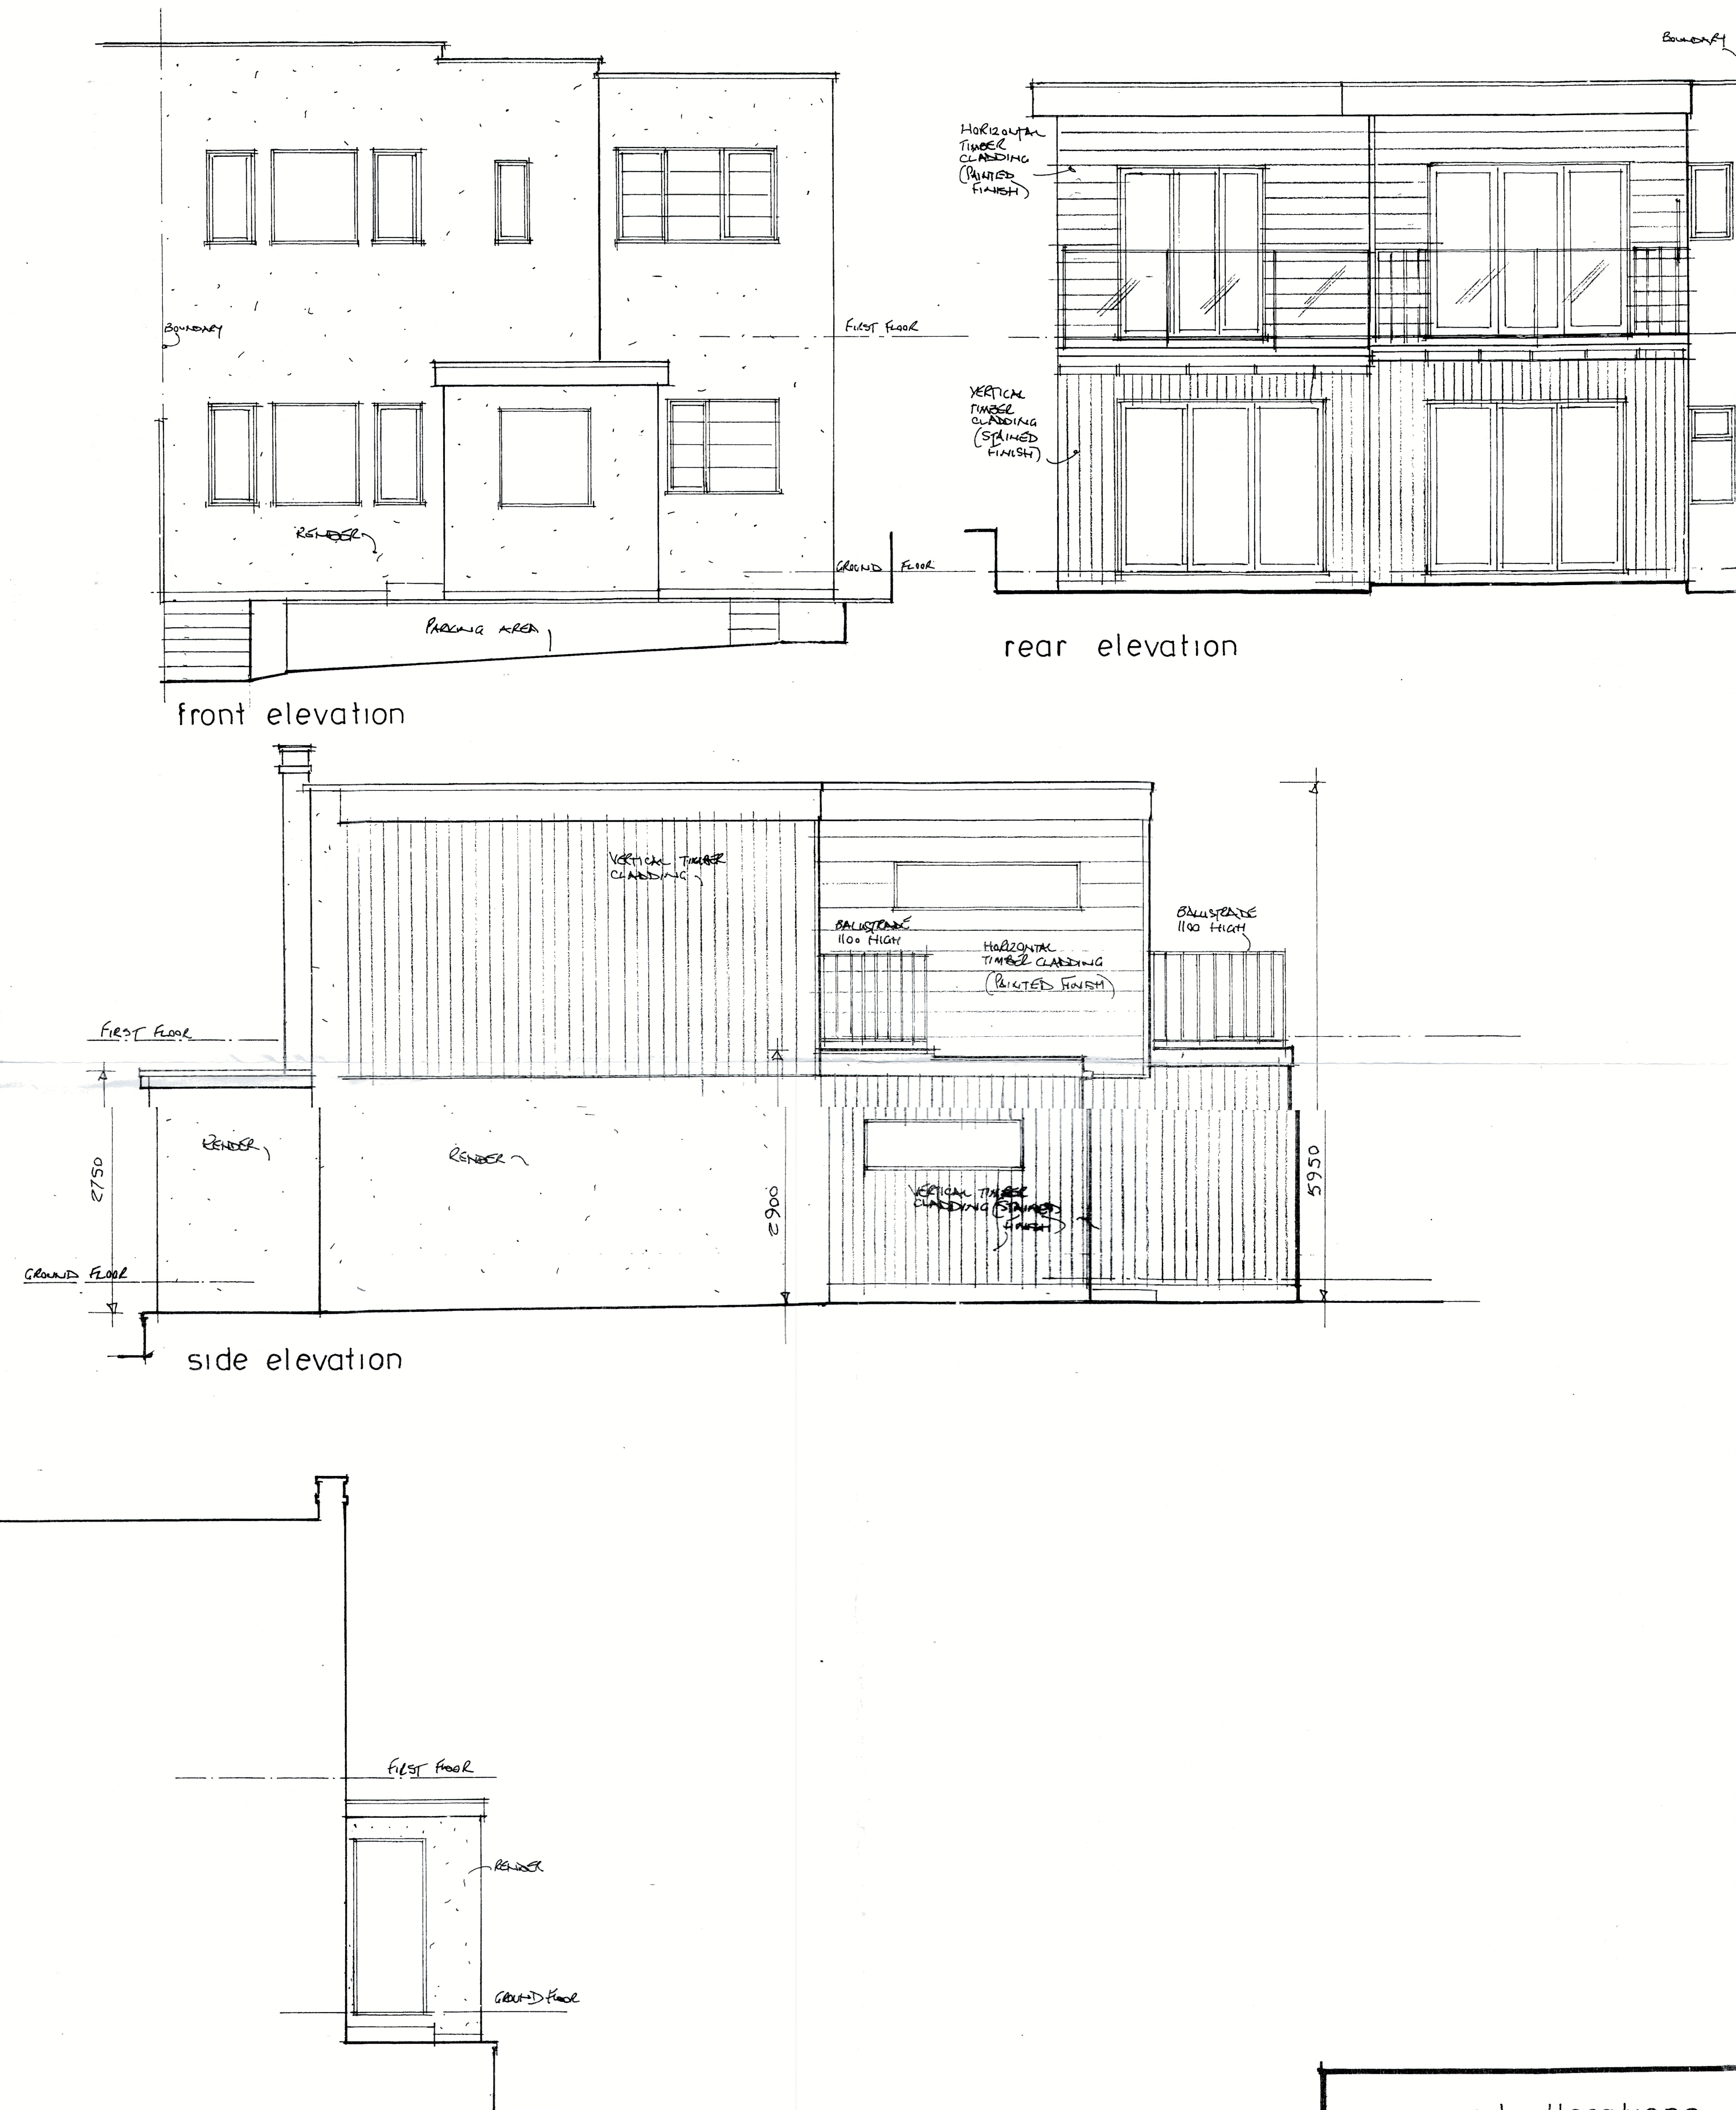
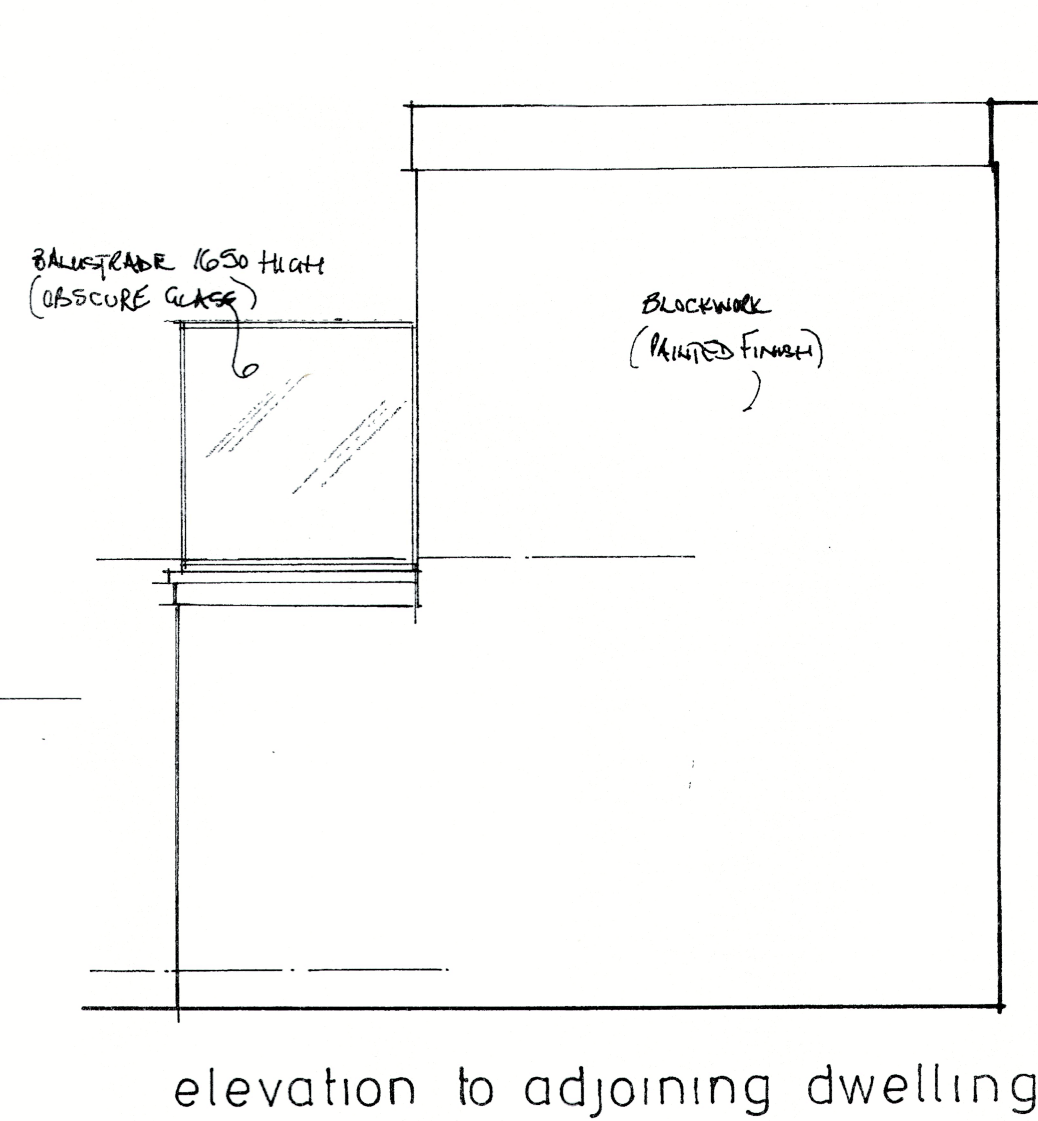
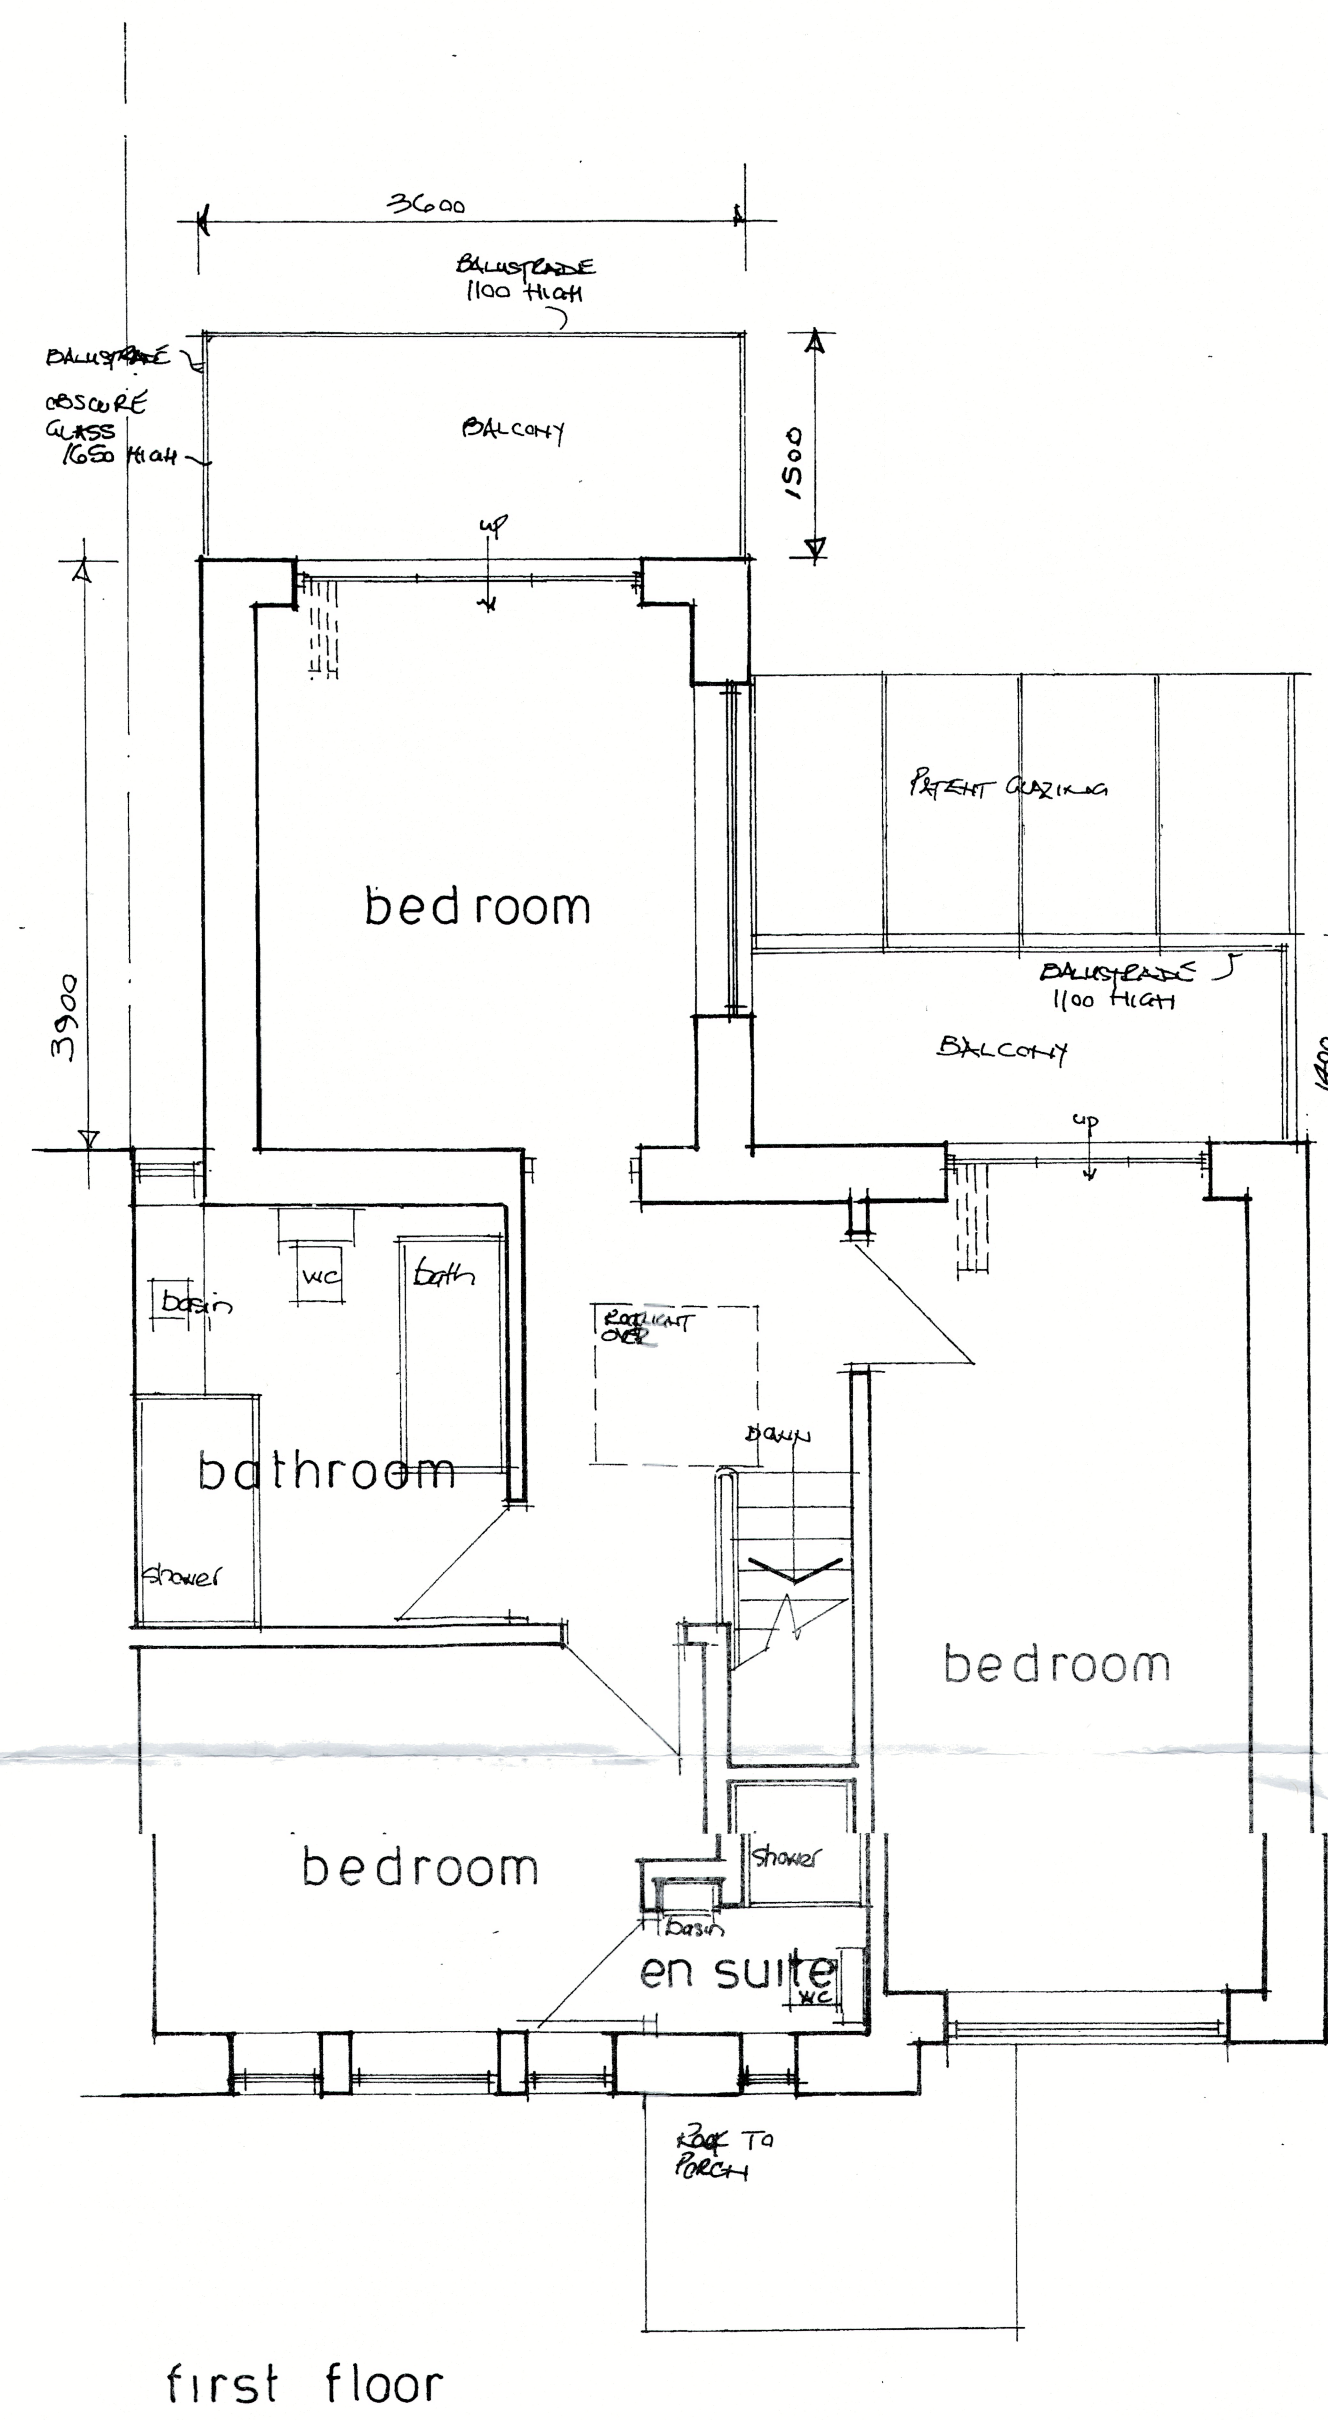


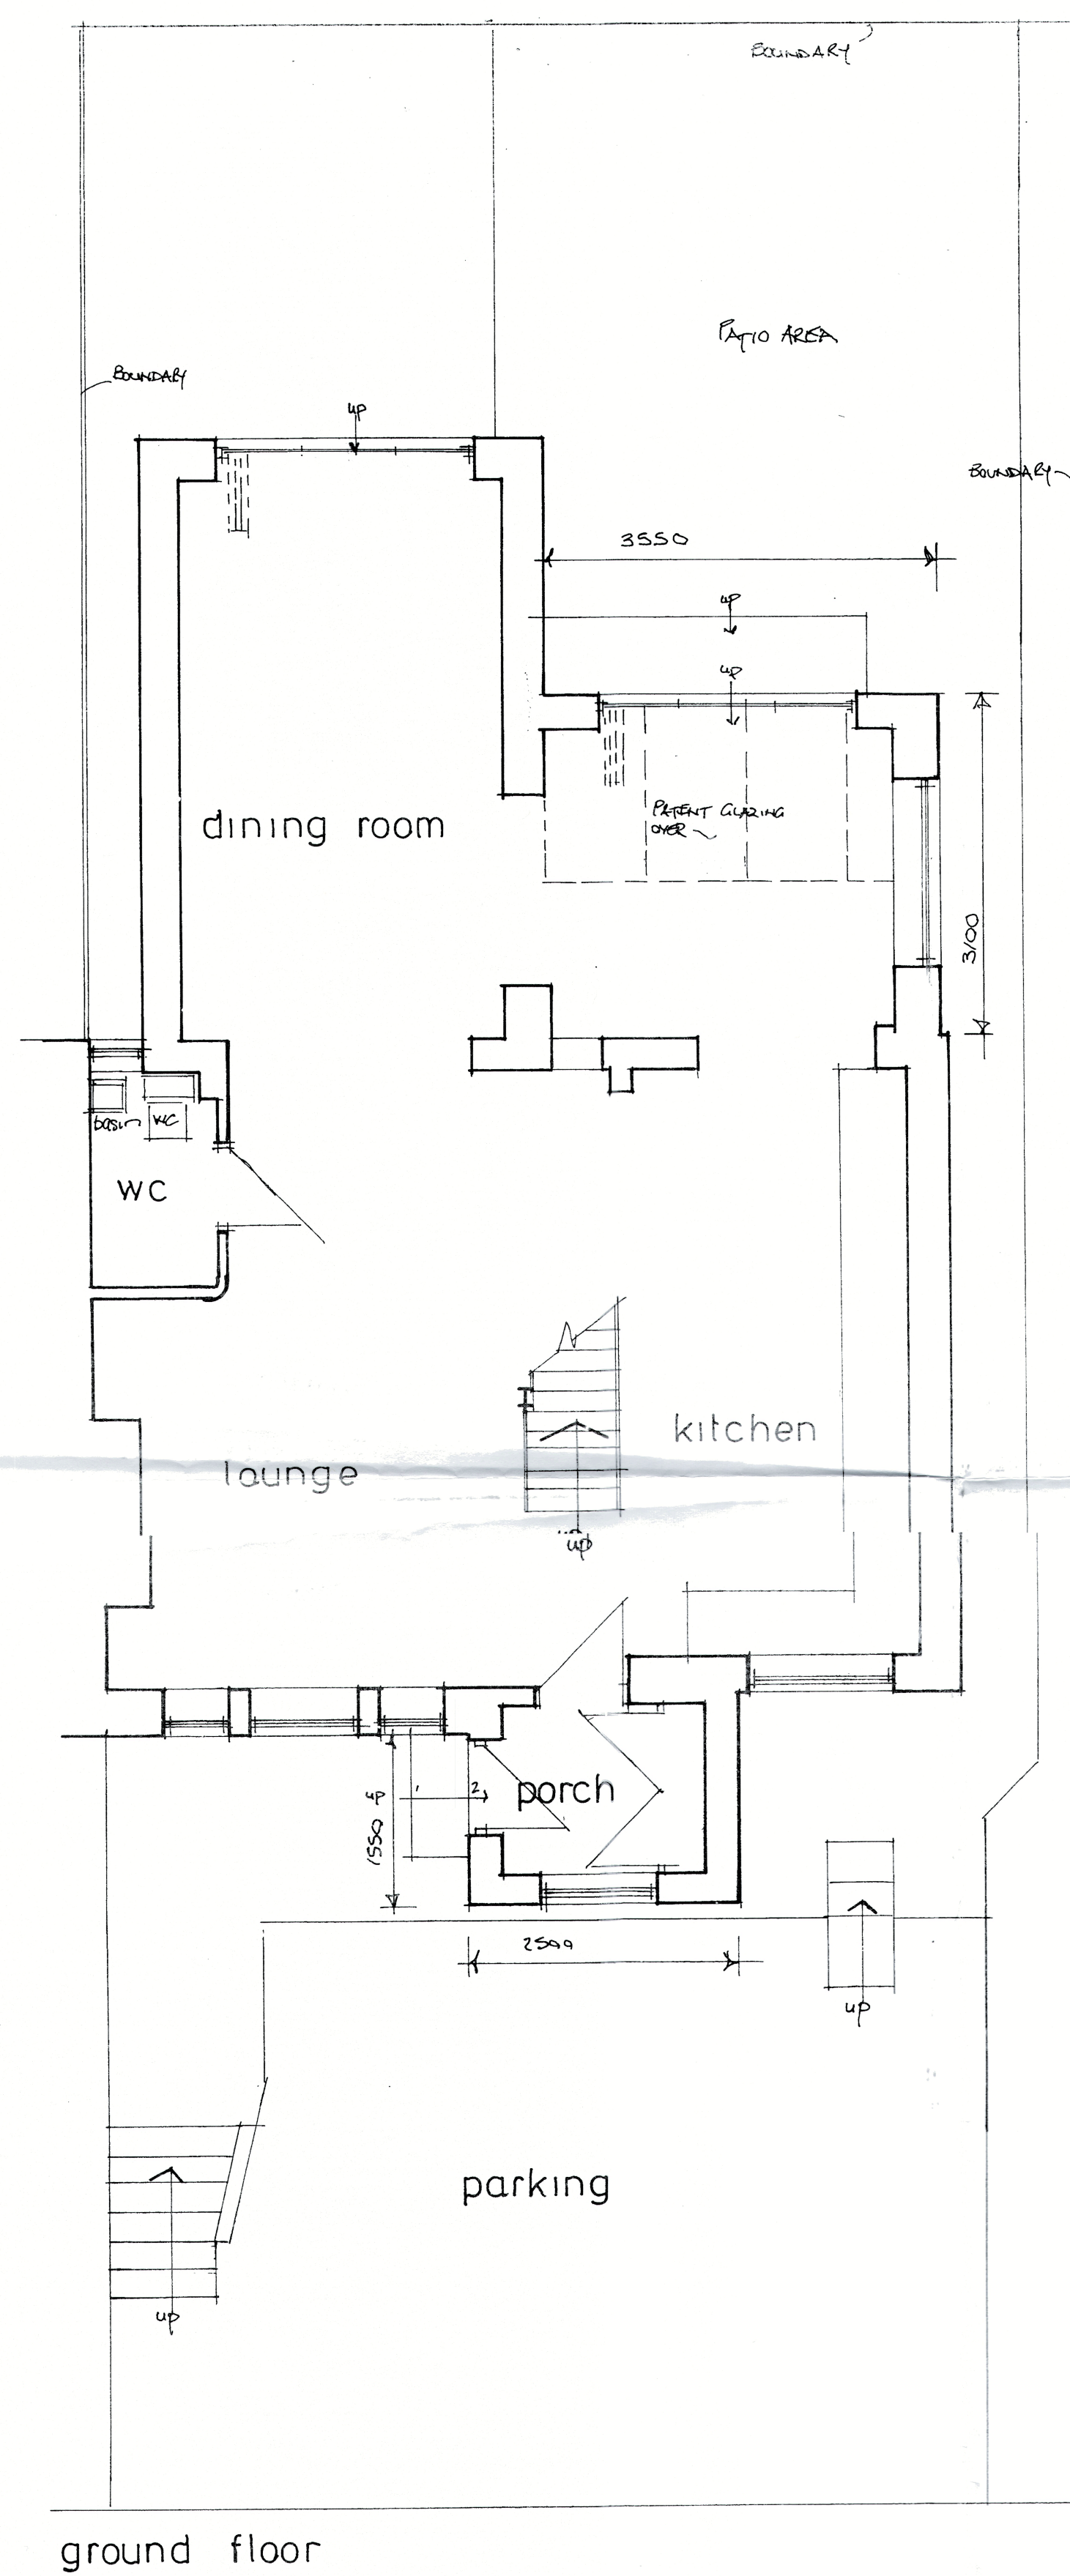

proposed alterations
Stavelay West Lane
Worston

scale 1:50 received 01.04.21