



prospect
HOMES

 Part of
Riverside

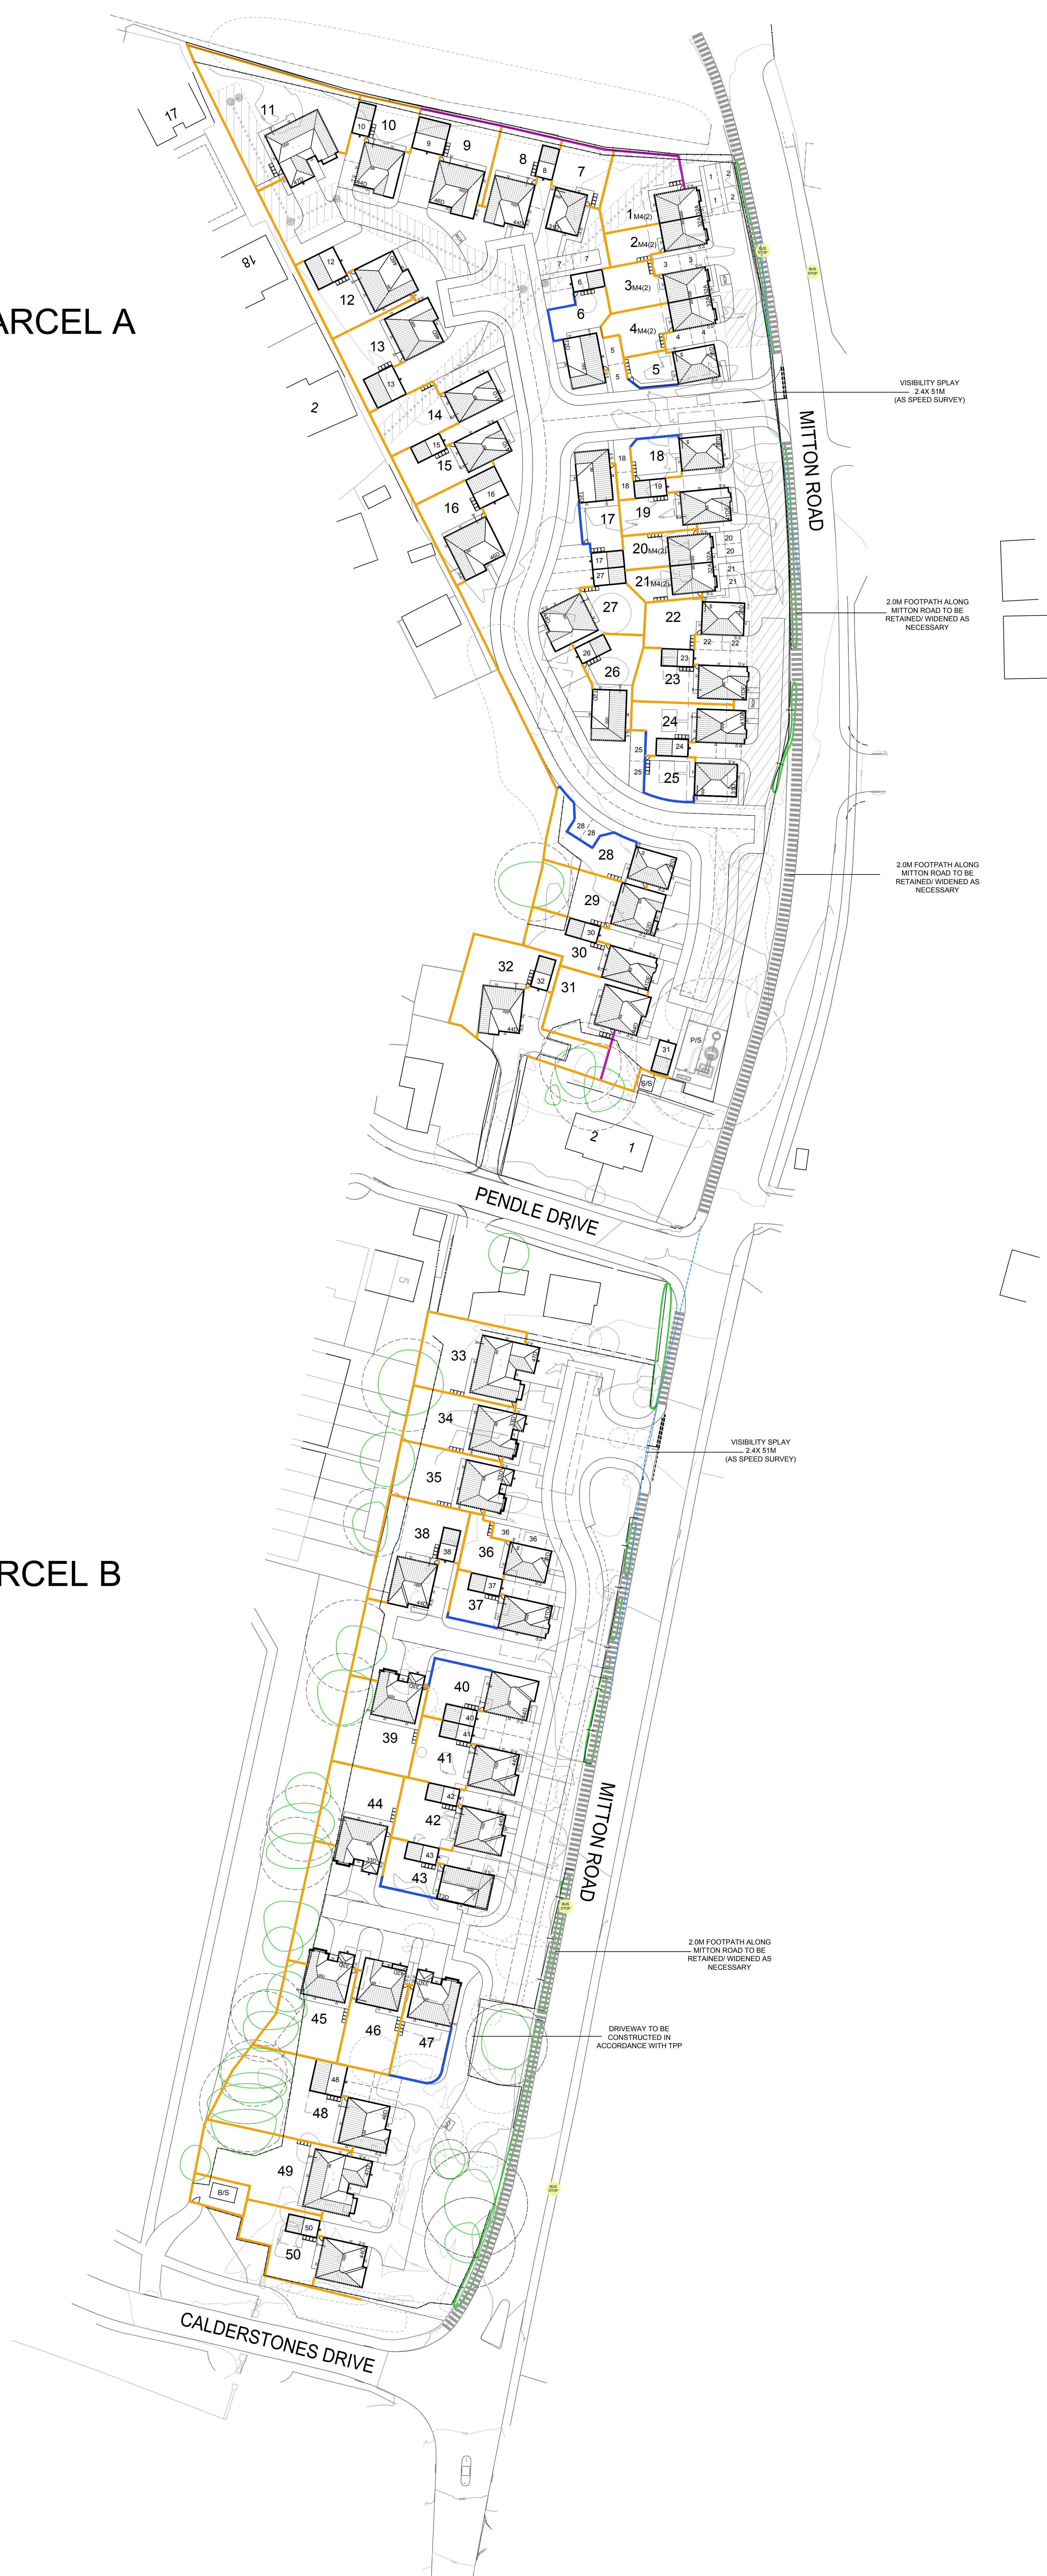

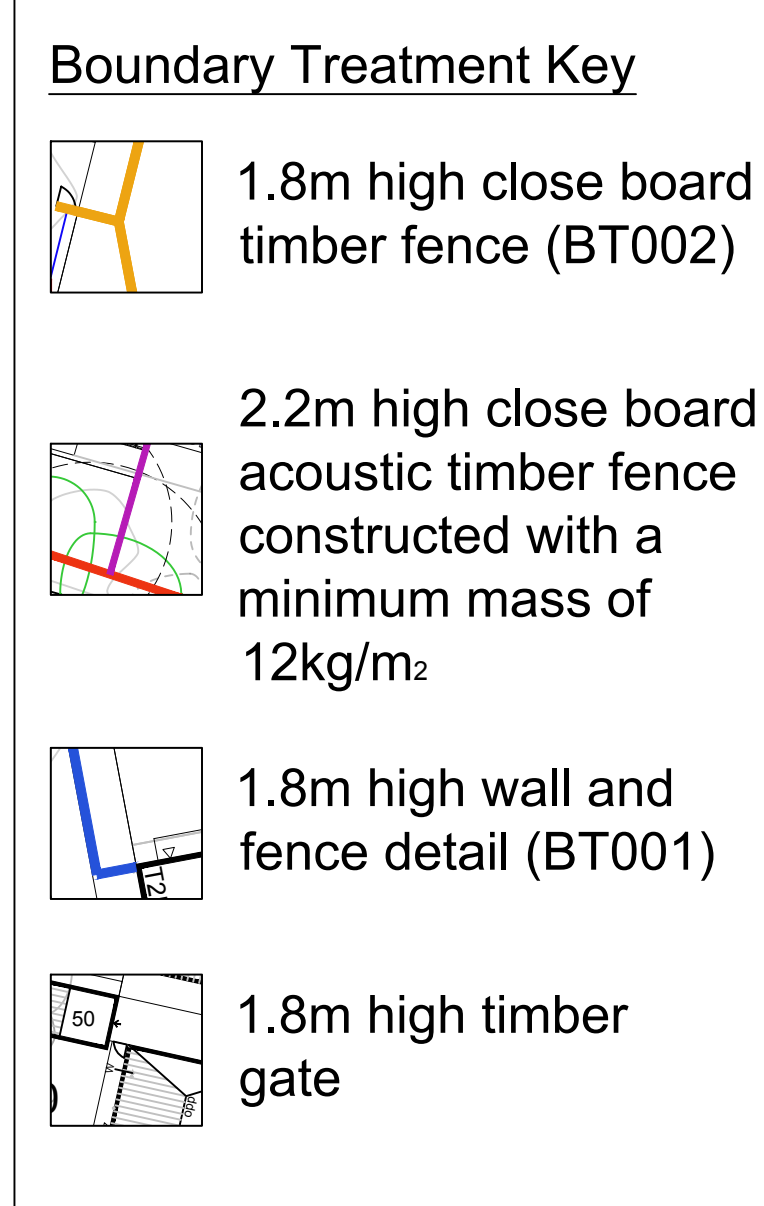

Mitton Road, Whalley

[illegible]