




Accommodation Schedule		
Housetype	Sqft	No.
32A	915sqft	6
31DE	1012sqft	7
33D	1255sqft	6
<i>3 Bed Total</i>		<i>19</i>
41DE	1191sqft	7
42D	1234sqft	2
72D	1285sqft	4
44D	1404sqft	10
46D	1596sqft	5
47D	1711sqft	3
<i>4 Bed Total</i>		<i>31</i>
<i>Site Total</i>		<i>50</i>

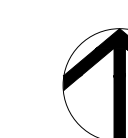


Boundary Treatment Key

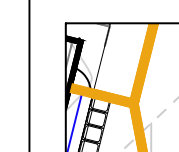


1.8m high close board
timber fence (BT002)

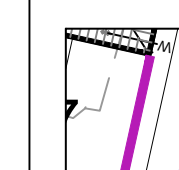

2.2m high close board
acoustic timber fence
constructed with a
minimum mass of
12kg/m₂

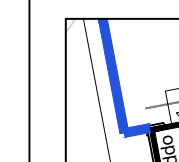

1.8m high wall and fence detail (BT001)

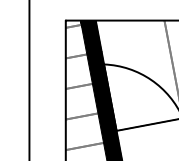

1.8m high timber gate

PARCEL A

PARCEL B

Mitton Road, Whalley

VISIBILITY SPLAY
2.4X 51M
(AS SPEED SURVEY)

2.0M FOOTPATH ALONG
MITTON ROAD TO BE
RETAINED/ WIDENED AS
NECESSARY

2.0M FOOTPATH ALONG
MITTON ROAD TO BE
RETAINED/ WIDENED AS
NECESSARY

VISIBILITY SPLAY
2.4X 51M
(AS SPEED SURVEY)

2.0M FOOTPATH ALONG
MITTON ROAD TO BE
RETAINED/ WIDENED AS
NECESSARY

DRIVEWAY TO BE
CONSTRUCTED IN
ACCORDANCE WITH TPP

MITTON ROAD

PENDLE DRIVE

CALDERSTONES DRIVE

[illegible]