


Accommodation Schedule		
Housetype	Sq.ft	No
32A	915	6
31D	1000	7
33D	1255	6
3 Bed Total		19
41D	1180	2
41DE	1192	5
42D	1234	2
T2D	1285	4
44D	1404	10
46D	1596	5
47D	1711	3
4 Bed Total		31
Site Total		50

Key

- Site boundary
- Tree to be retained - Canopy and root protection area
- Tree to be removed
- Tree protection fencing
- Building for demolition
- Refuse bins
- Line of sewer and associated drainage easement
- Pump station compound
- Bat structure
- Position of existing bus stop
- 2m Footpath along site frontage
- Elevation style
- Affordable housing
- Acoustic treatment 1
- Acoustic treatment 2
- Bat box locations
- Electric vehicle charging point

PARCEL A

PARCEL B

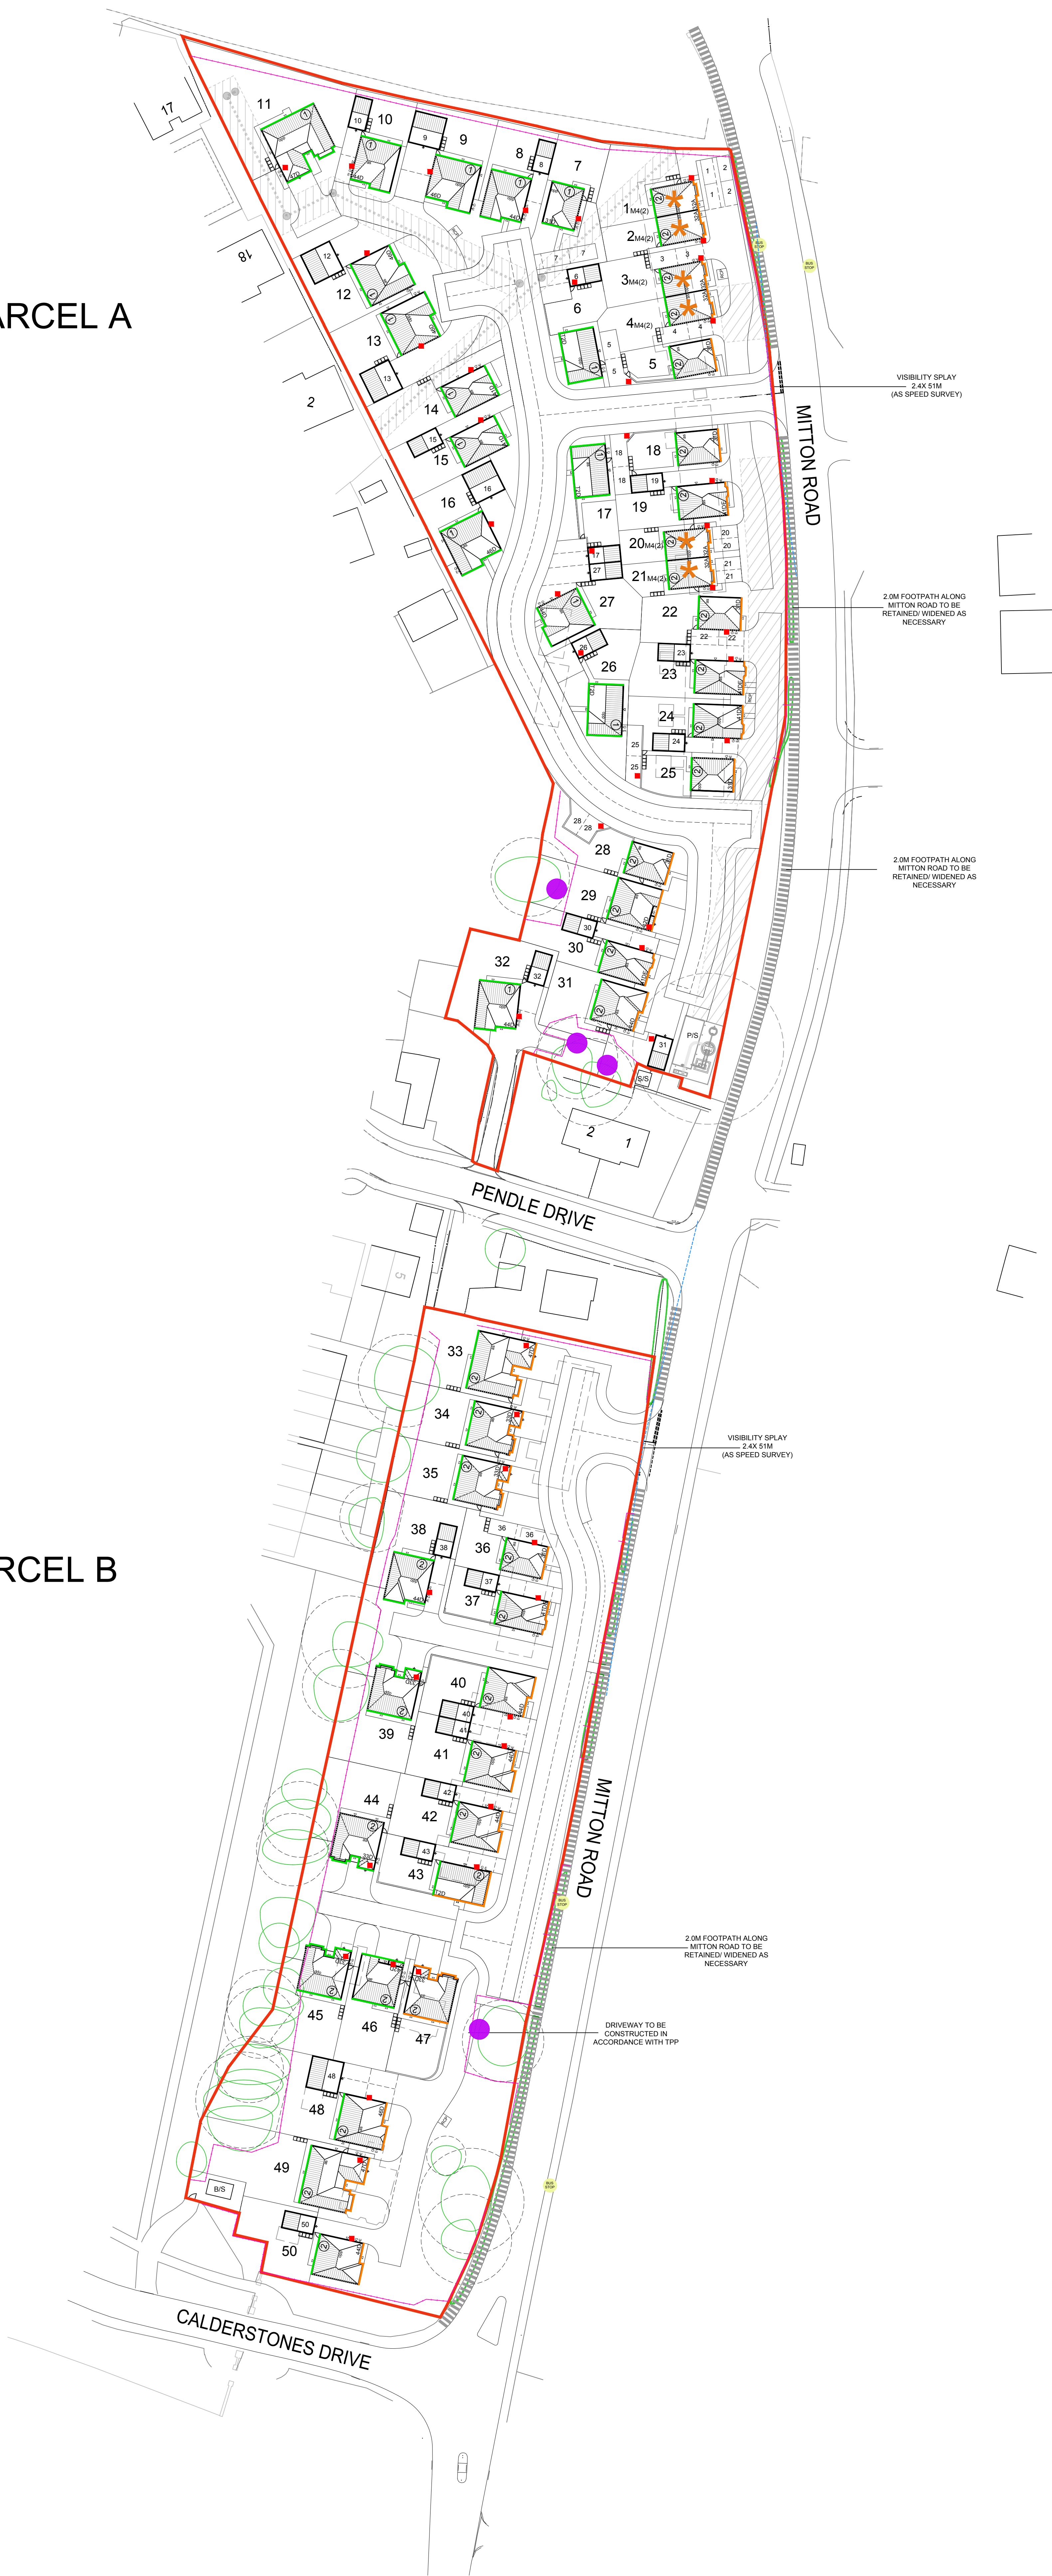

Mitton Road, Whalley