
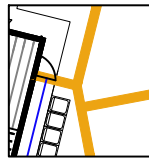
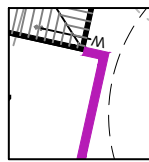
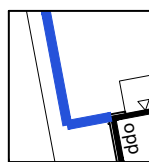
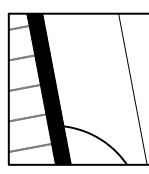


Boundary Treatment Key

-  1.8m high close board timber fence (BT002)
-  2.2m high close board timber fence
-  1.8m high wall and fence detail (BT001)
-  1.8m high timber gate

PARCEL A

PARCEL B

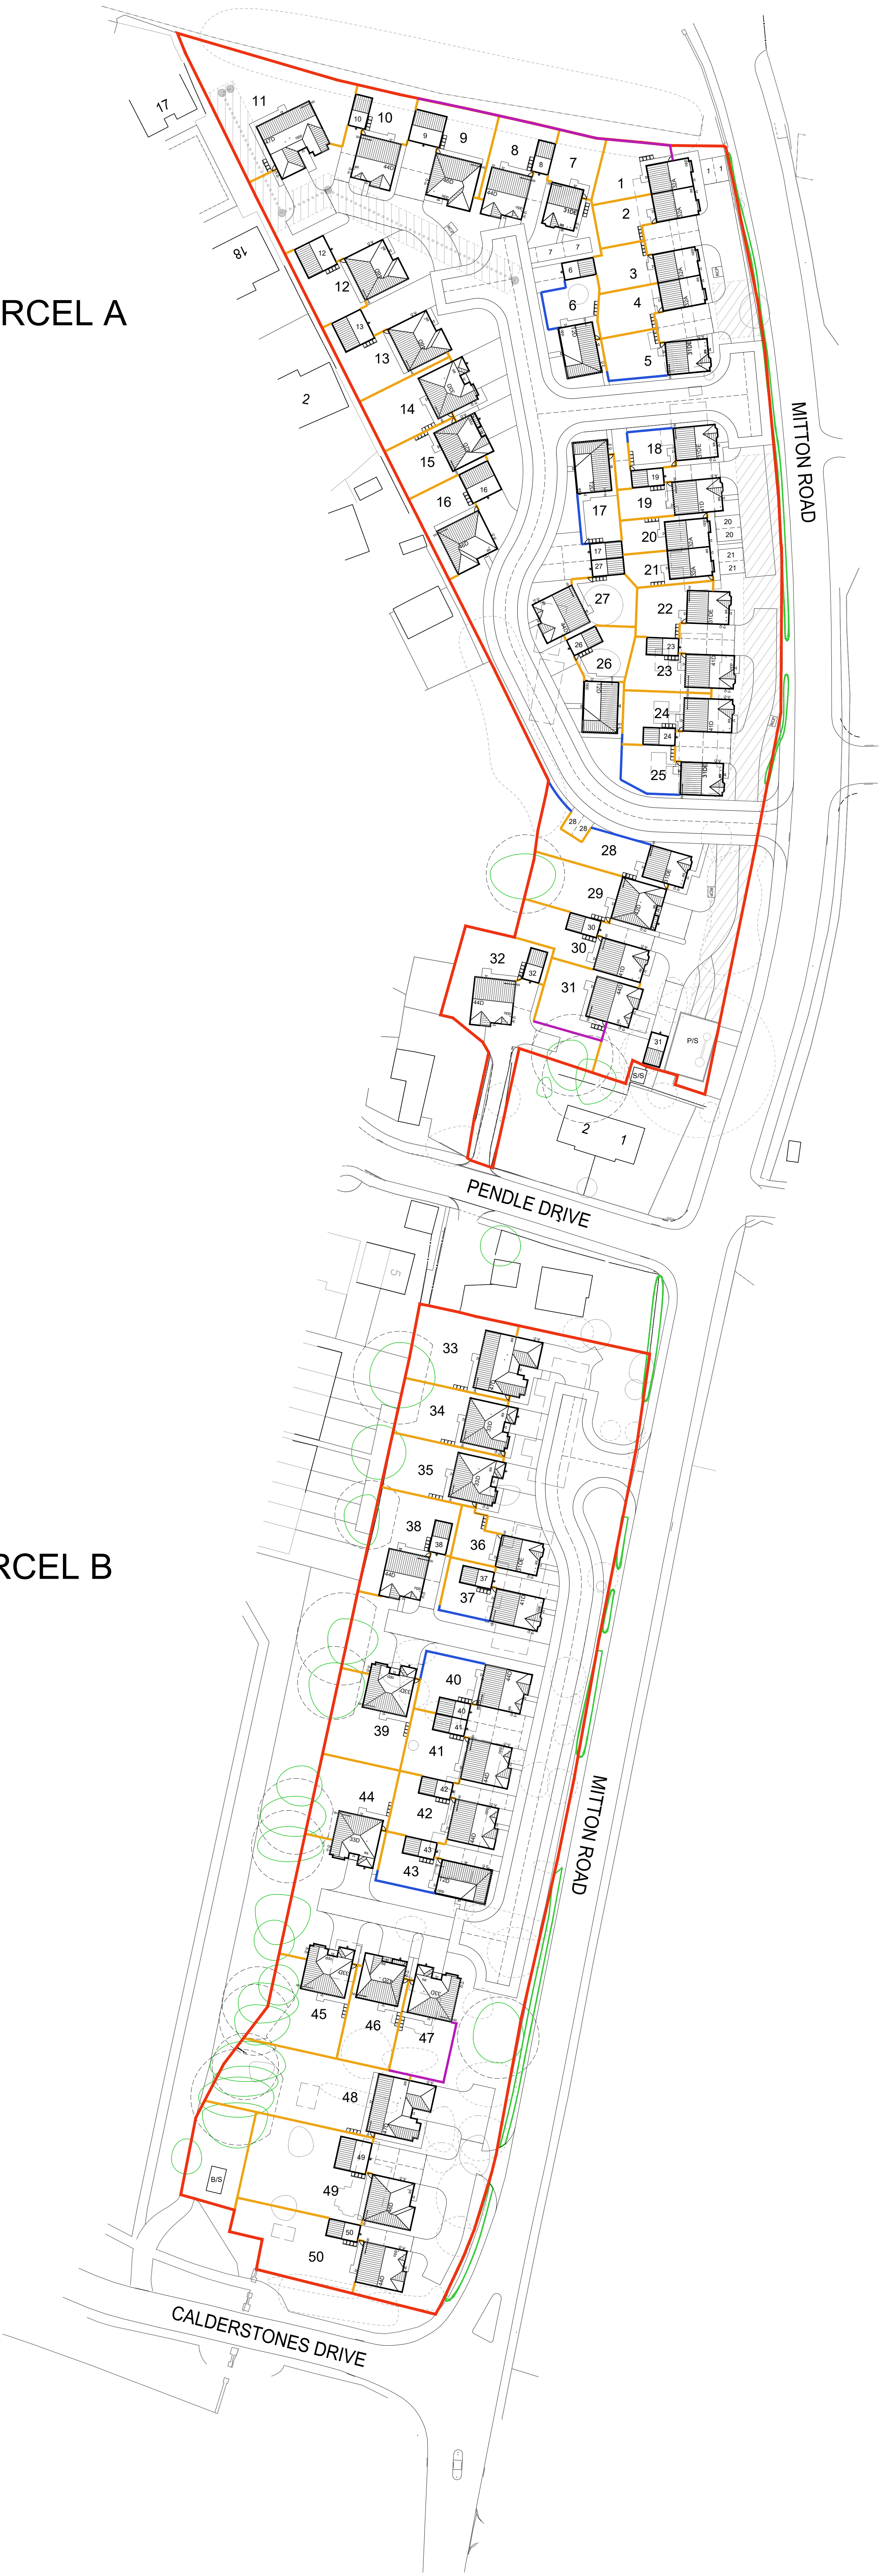

Mitton Road, Whalley