


Refuse Layout Key

- 4no. refuse bins
- Refuse route and distance (m)
- Refuse collection point

PARCEL A

PARCEL B

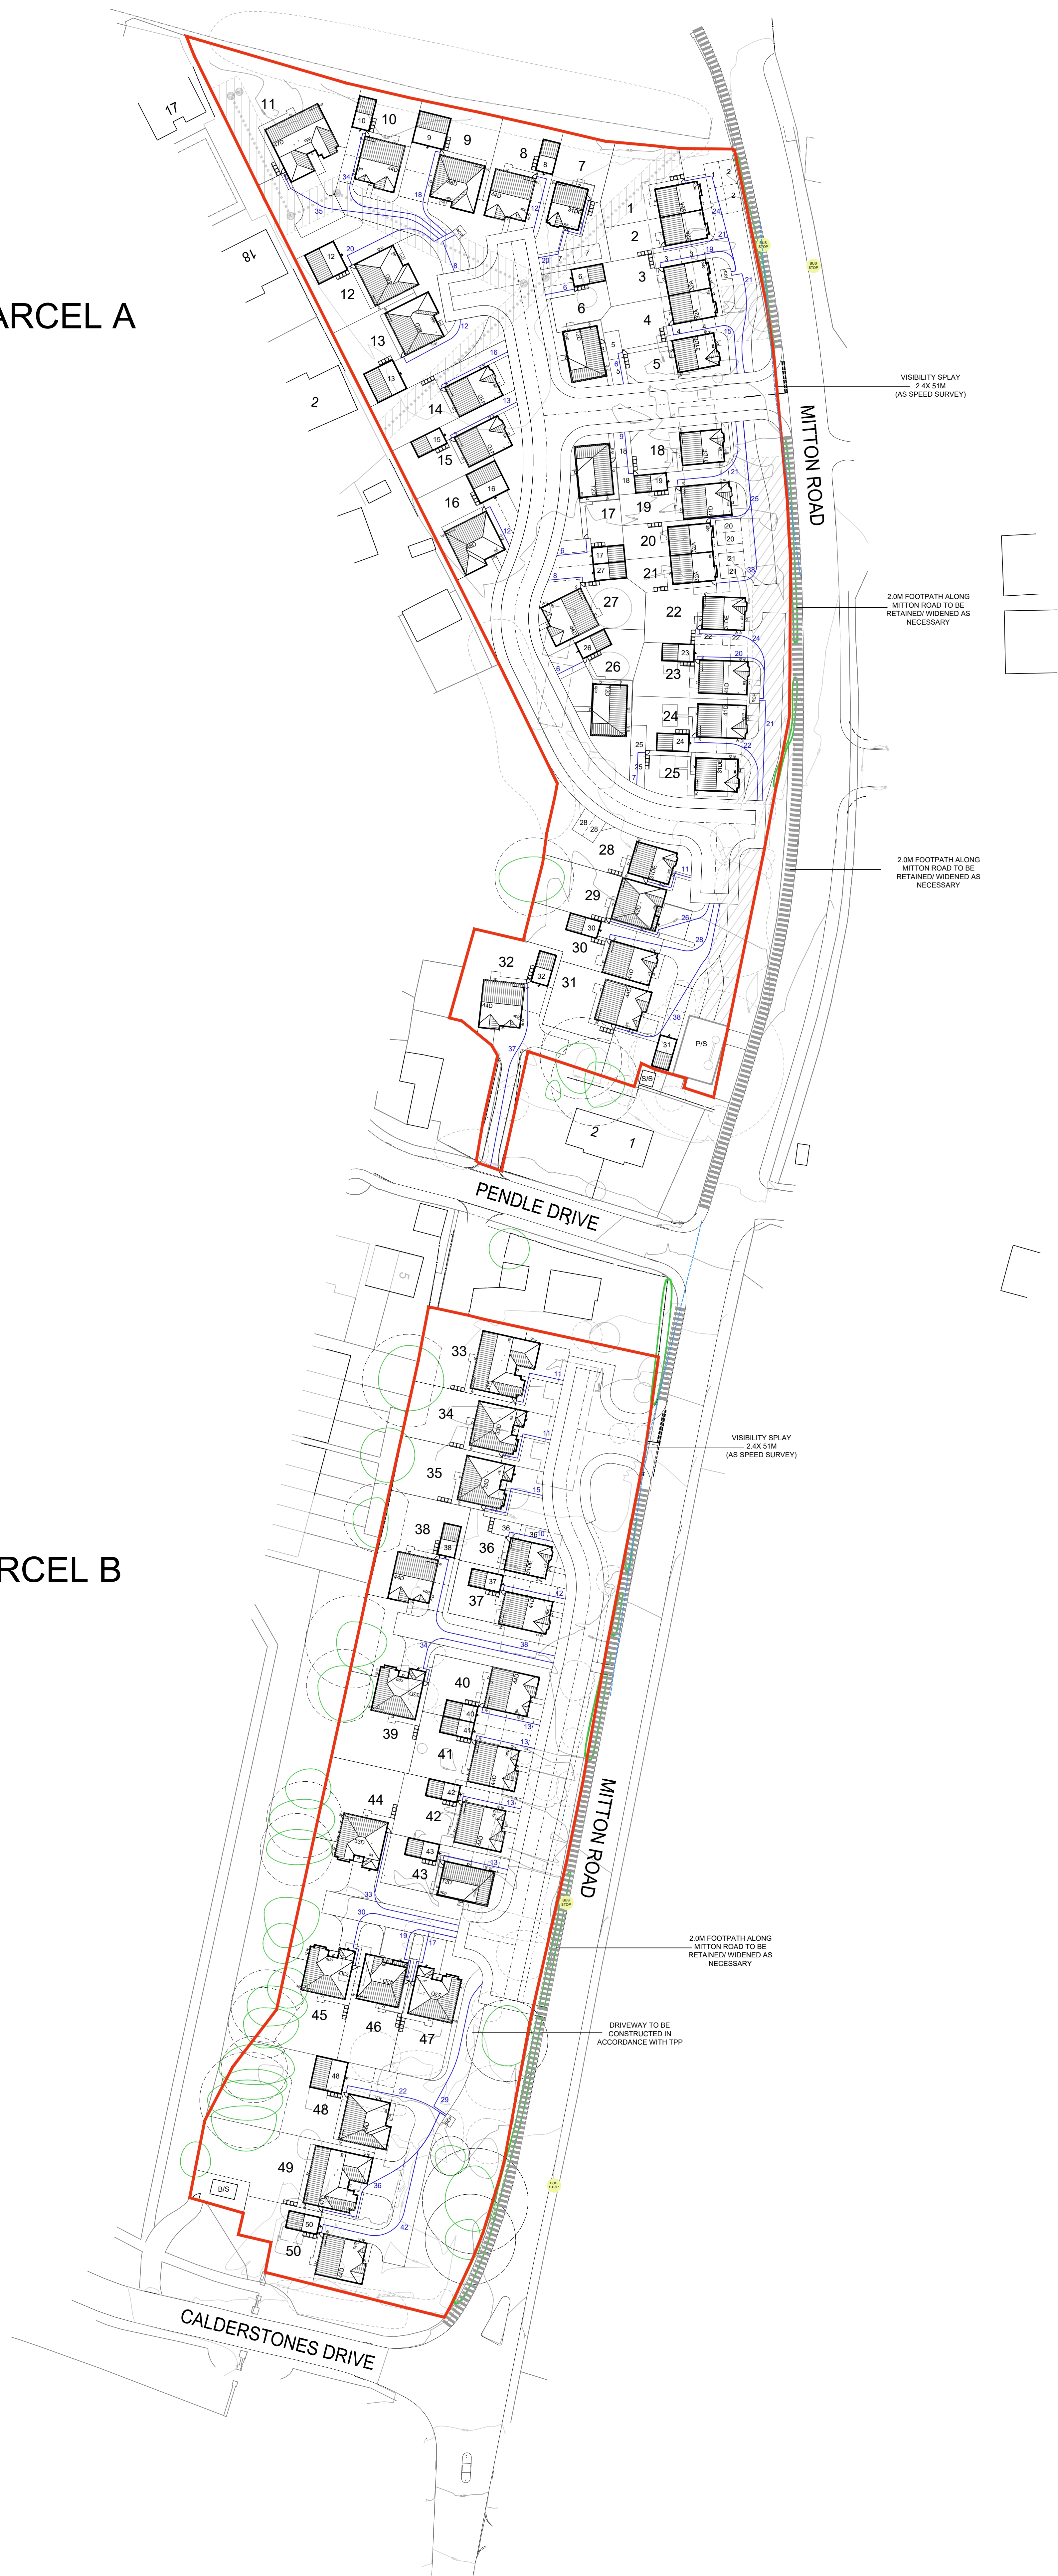

Mitton Road, Whalley