




NOTES:

- 1 THIS DRAWING IS NOT FOR CONSTRUCTION AND THE INFORMATION PROVIDED IS FOR FEASIBILITY PURPOSES.
- 2 THE LINE, LOCATION AND DEPTH OF ALL EXISTING SERVICES SHOWN SHOULD BE CONFIRMED PRIOR TO ANY WORKS COMMENCING.
- 3 PROPOSED SEWERS SHOWN ARE INDICATIVE. ALL LENGTHS, SIZES AND PROPOSED LEVELS SHOWN ALONG WITH STORAGE VOLUMES QUOTED SHOULD BE CONFIRMED AT DETAILED DESIGN STAGE.
- 4 CONNECTION TO THE EXISTING PUBLIC SEWER TO BE IN STRICT ACCORDANCE WITH THE WATER AUTHORITIES CONSENT. ALL RELEVANT PERMITS SHOULD BE OBTAINED AND DISCHARGE RATES SHOULD BE CONFIRMED PRIOR TO DETAILED DESIGN WORKS COMMENCING.
- 5 ALL HIGHWAY WORKS TO BE IN STRICT ACCORDANCE WITH THE HIGHWAYS AUTHORITY APPROVAL.
- 6 SURFACE WATER DISCHARGE RATE QUOTED IS 34.0 LITRES PER SECOND. FINAL DISCHARGE RATE TO THE PUBLIC SEWER SHOULD BE AGREED WITH THE LFFA AND UNITED UTILITIES.
- 7 FINISHED FLOOR LEVELS SHOWN ARE INDICATIVE

KEY

- EXISTING PUBLIC FW PIPE
- EXISTING PUBLIC SW PIPE
- PROPOSED SW SEWER
- PROPOSED FW SEWER
- EXISTING SEWER TO BE ABANDONED/ DIVERTED

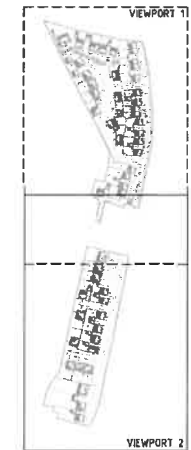

VIEWPORT LOCATION PLAN  
NOT TO SCALE

P04 08.12.20 Updated to latest layout. Foul S202 overfill				J.C. R.A.
P03 28.11.20 SW drainage to pump station updated				J.C. R.A.
P02 18.11.20 Updated to new layout. Tanks replaced with pipes.				J.C. R.A.
P01 03.11.20 PRELIMINARY - Issued for Information				J.C. R.A.
Rev	Date	Description	By	CHK
<b>EDGE CONSULTANTS</b>				
Manchester, UK 3rd Floor, Coran Court, 12 Broadford Street, Manchester, M3 8BQ, United Kingdom				

Project Name  
**MITTON ROAD  
WHALLEY**

Client  
**PROSPECT HOMES**

Designed	Drawn	Checked	Scale @ A1
R.A.	J.C.	R.A.	1:500

Drawing Title  
**SCHEMATIC  
DRAINAGE LAYOUT**

Project No. <b>200903</b>	<b>PRELIMINARY</b> NOT FOR CONSTRUCTION
Drawing No. <b>200903-EDGE-XX-XX-DR-C-2001 P04</b>	

VIEWPORT 2

VIEWPORT 1