


THIS DRAWING MUST BE VIEWED
IN COLOUR AND READ IN
CONJUNCTION WITH
ARBOREAL IMPACT
ASSESSMENT AND METHOD
STATEMENT

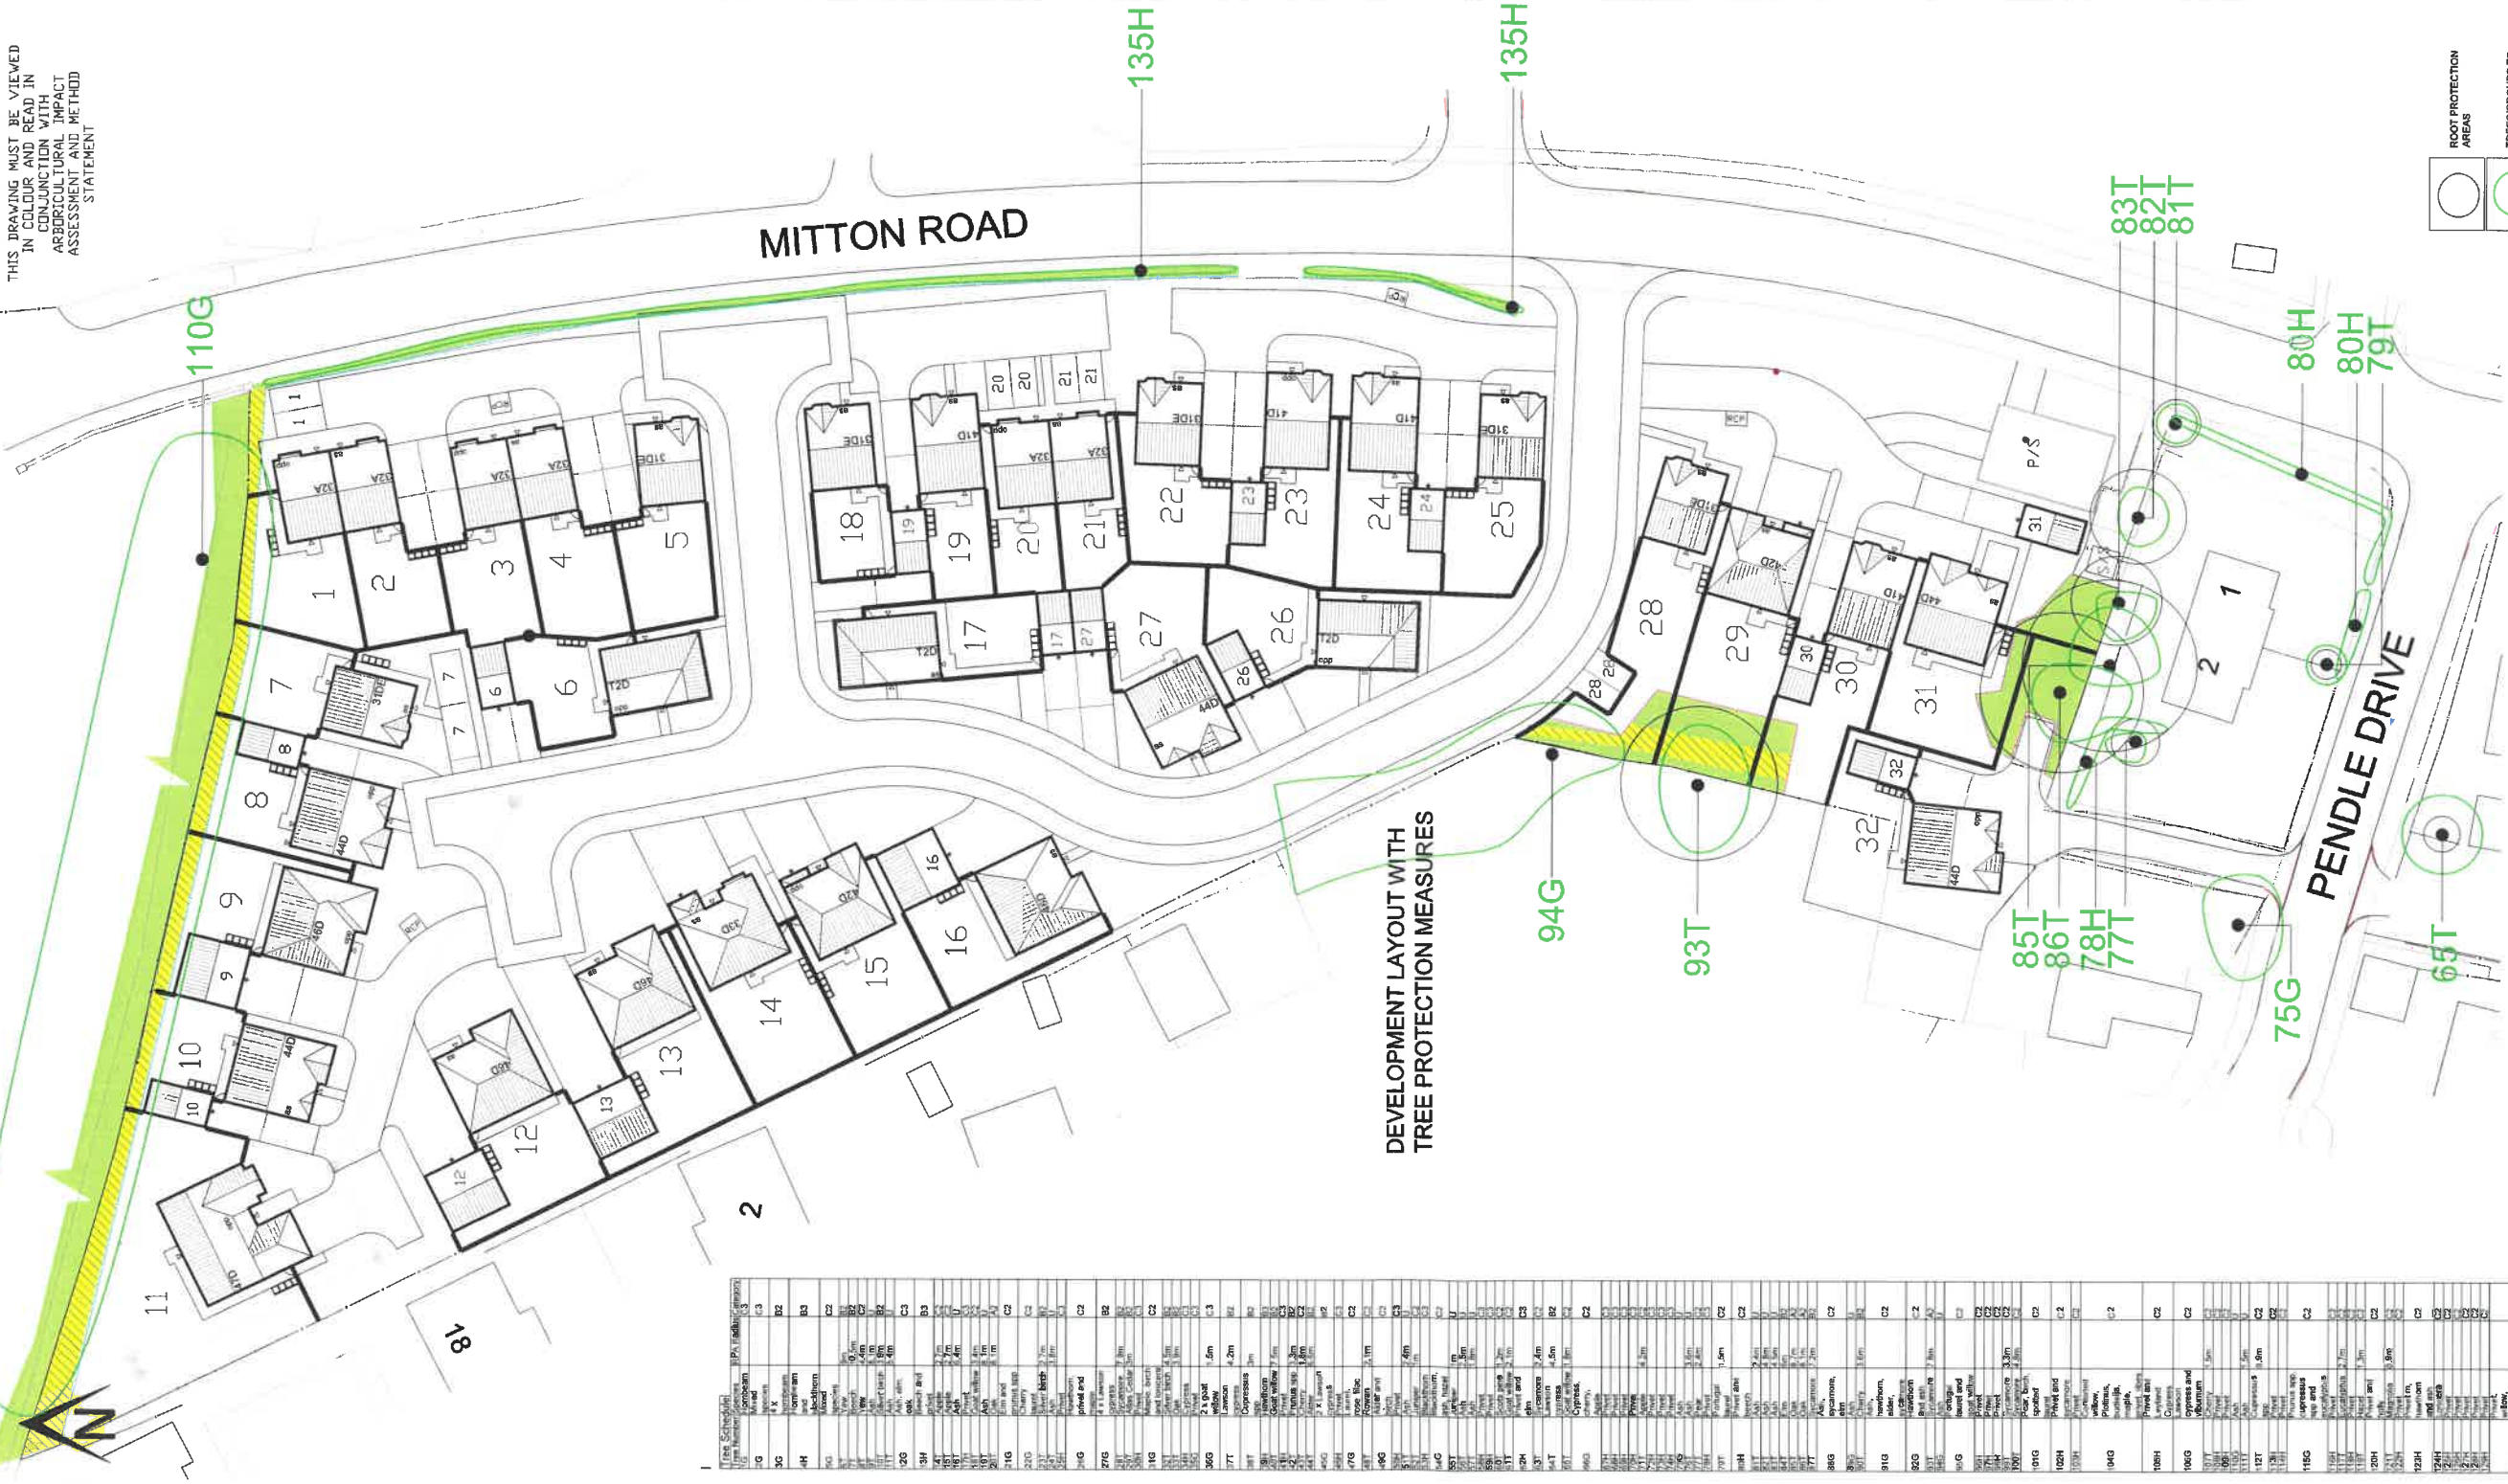

DEVELOPMENT LAYOUT WITH
TREE PROTECTION MEASURES


Phase	Requirements	Method
1	Understand tree and vegetation removal requirements to be retained.	Refer to section 6.6 of AIA/MS report. All tree works to be carried out to BS5836:2012 by suitably qualified and insured professional tree surgeons.

Root Protection Areas

Trees to be retained

Trees to be removed

Sections of tree canopies to be pruned

Full specification tree protection measures

Tree protection barrier details

Construction exclusion zones





