

NOTES


ROOF TILES MARLEY MODERN OR
SIMILAR TO MATCH EXISTING

FACING BRICKWORK & RENDER TO
MATCH EXISTING


WINDOW FRAMES WHITE UPVC TO
MATCH



HIGH LEVEL OBSCURE GLASS WINDOW
TO EN-SUITE

TOUGHENED GLASS BALUSTRADE
TO JULIET BALCONY

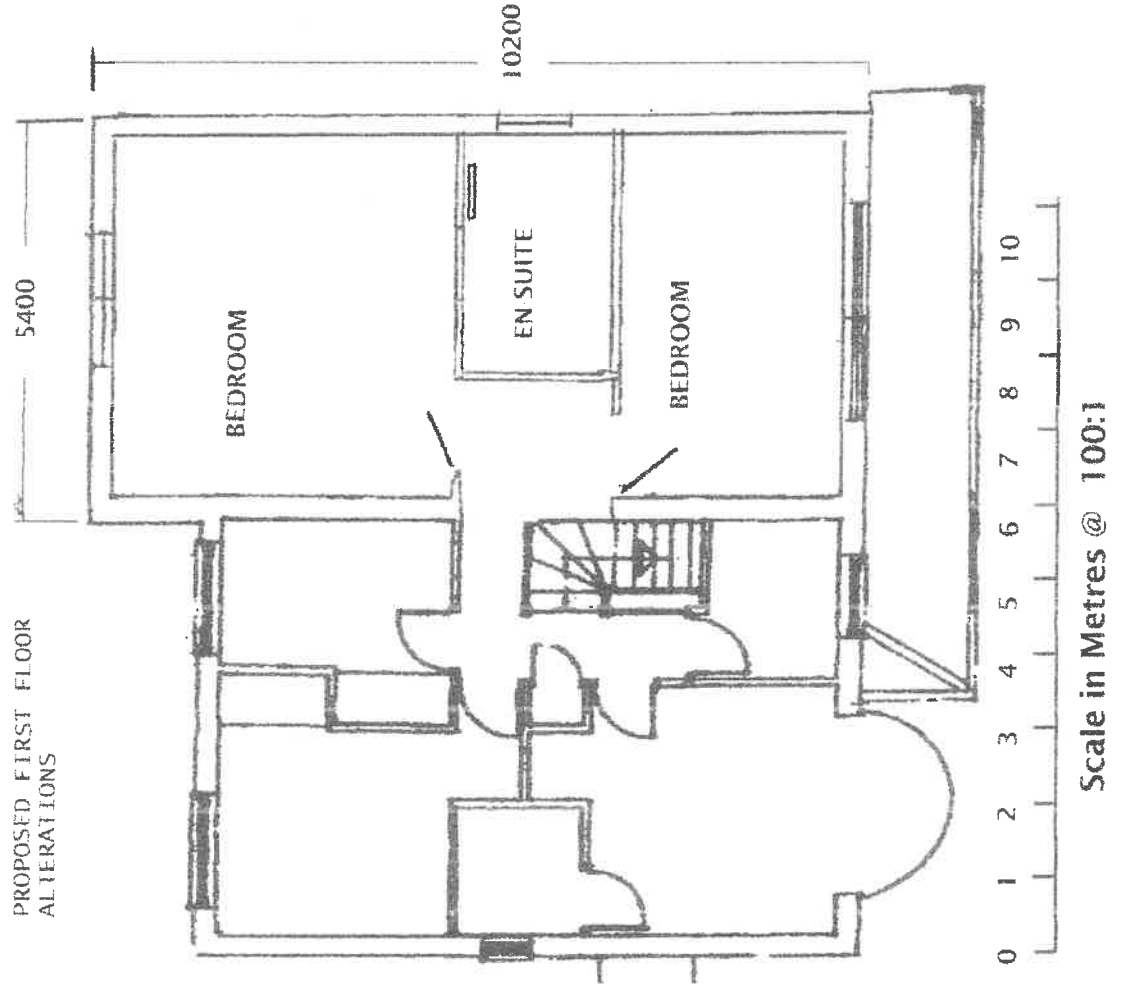


PROPOSED GROUND FLOOR
NO ALTERATIONS

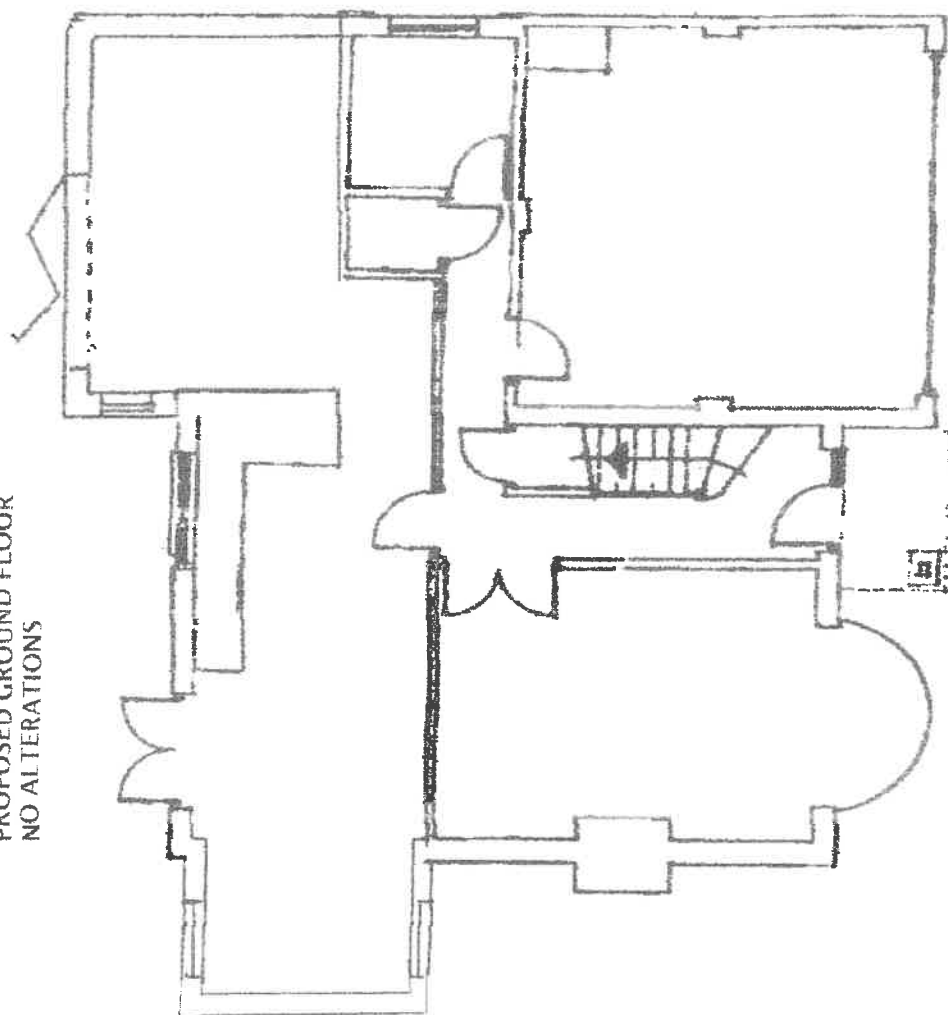

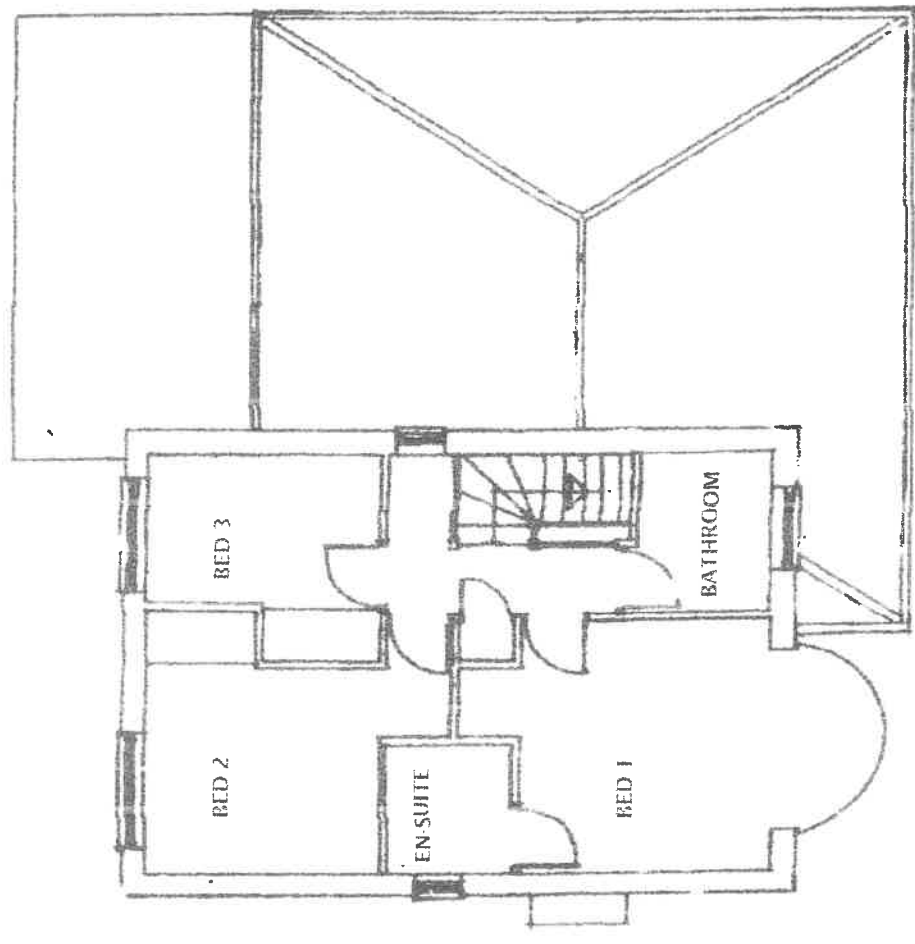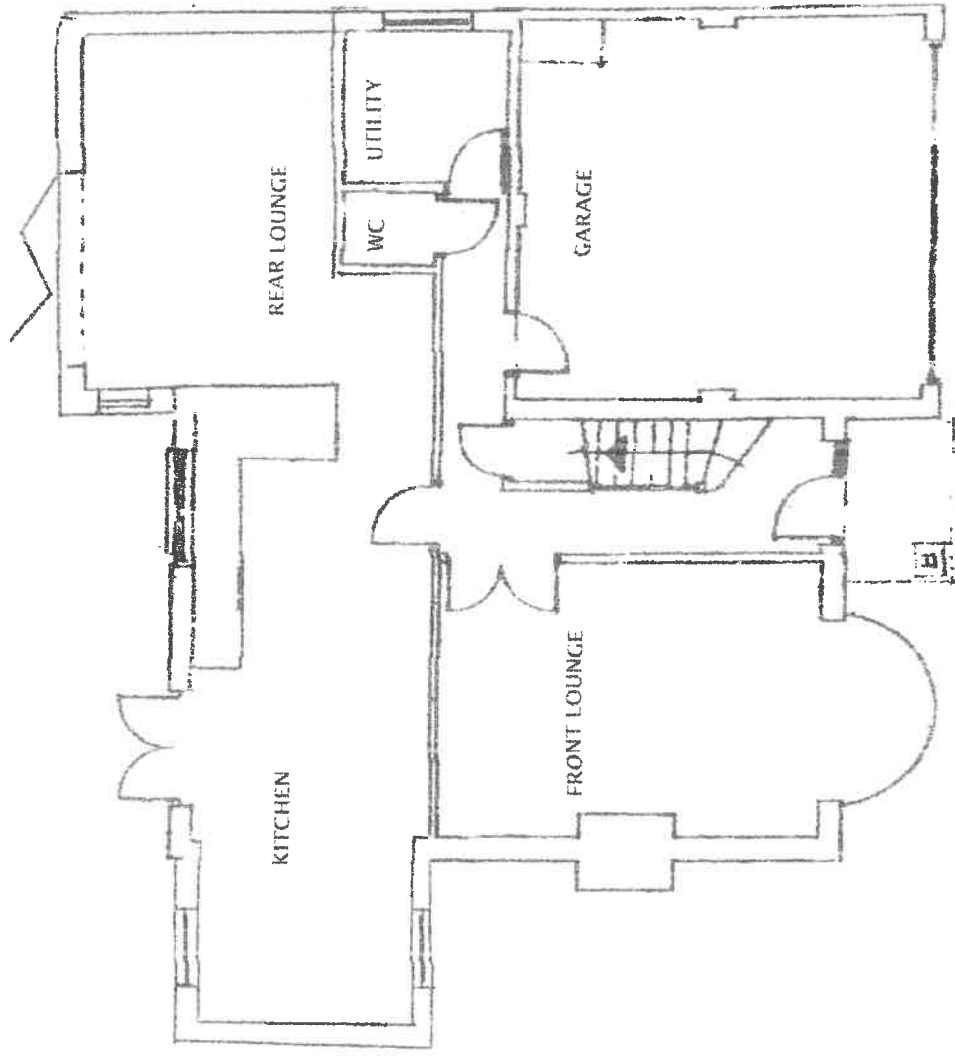


EXISTING PLAN VIEW SCALE 100:1

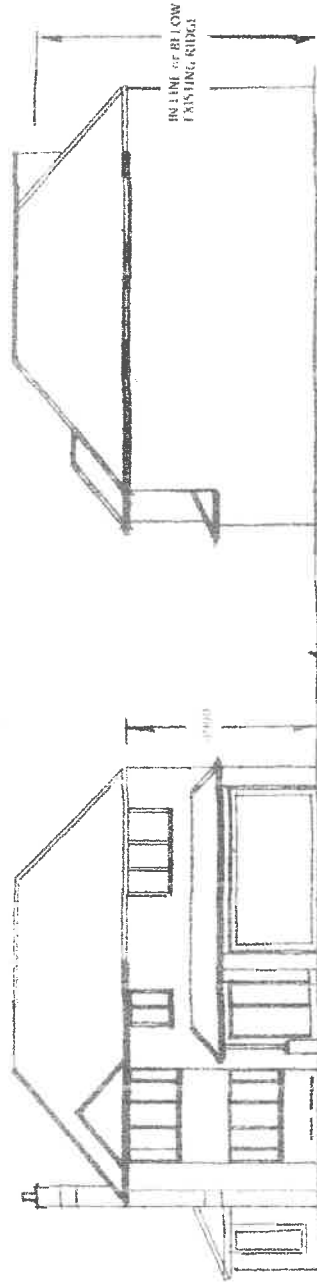


PROPOSED FRONT & SIDE ELEVATIONS



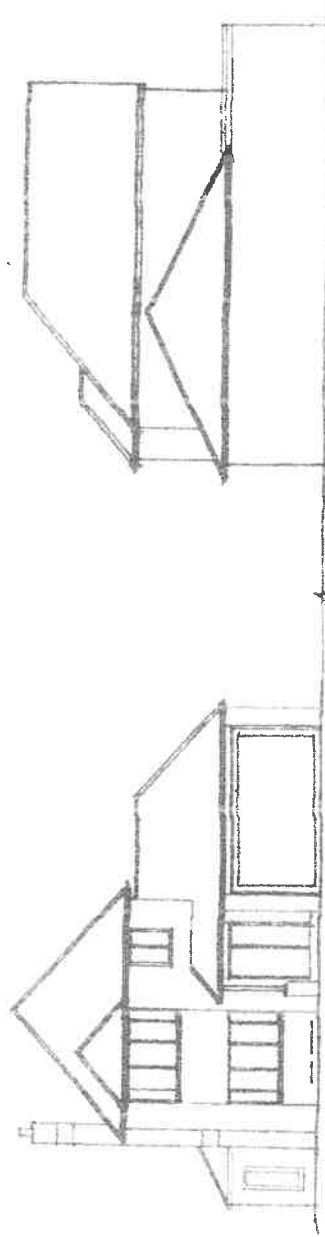


EXISTING FRONT & SIDE ELEVATIONS

0 1 2 3 4 5 6 7 8 9 10
SCALE: 1/8" = 1'-0"

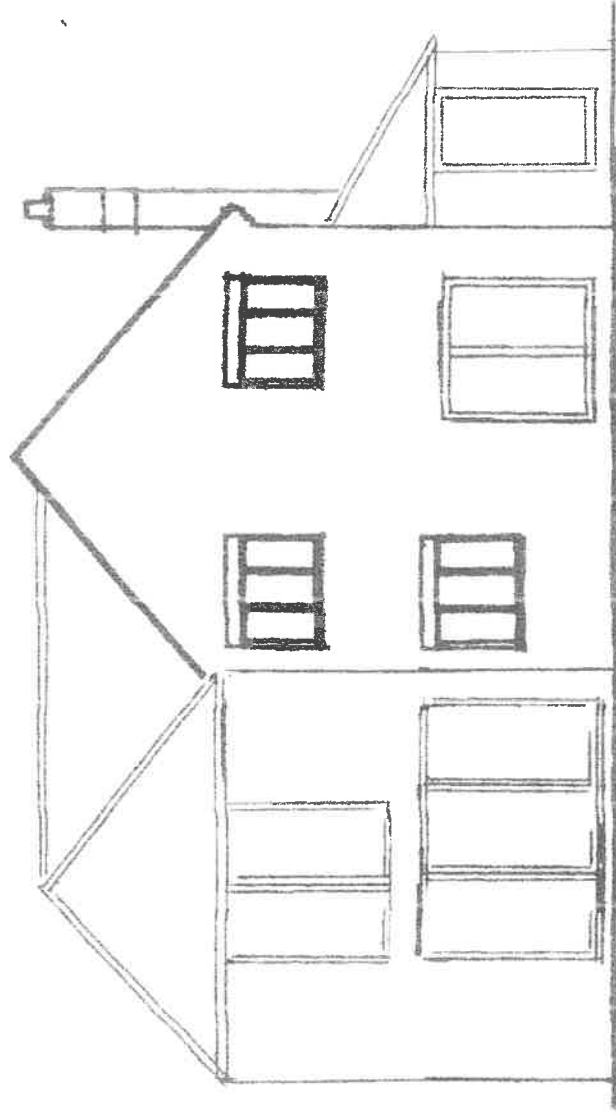

JULIET BALCONY
OMITTED FOR
CLARITY

PROPOSED REAR ELEVATION SCALE 100:1

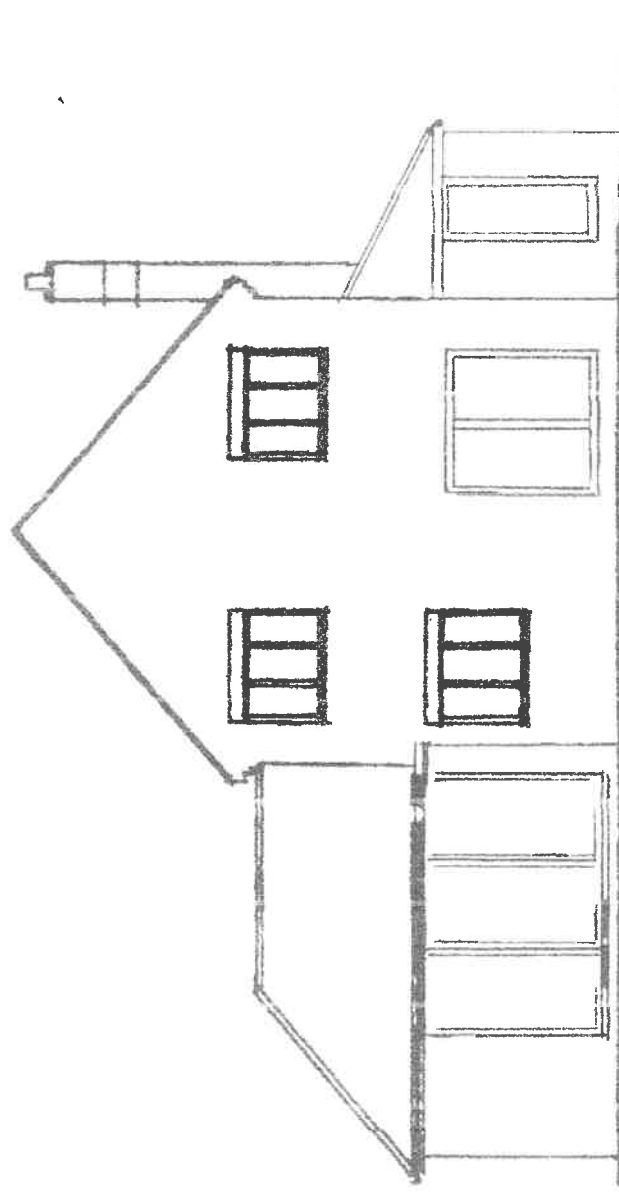

EXISTING REAR ELEVATION SCALE 100:1