


9 July 2006

Project 2

Buildings at Loftrons Farm

- KEY-1 - Panicle
2 - Barn
3 - Sheep pens
4 - Indoor sheep enclosure
5 - Felt/stay - storage
6 - New scatted proposed
cattle shed

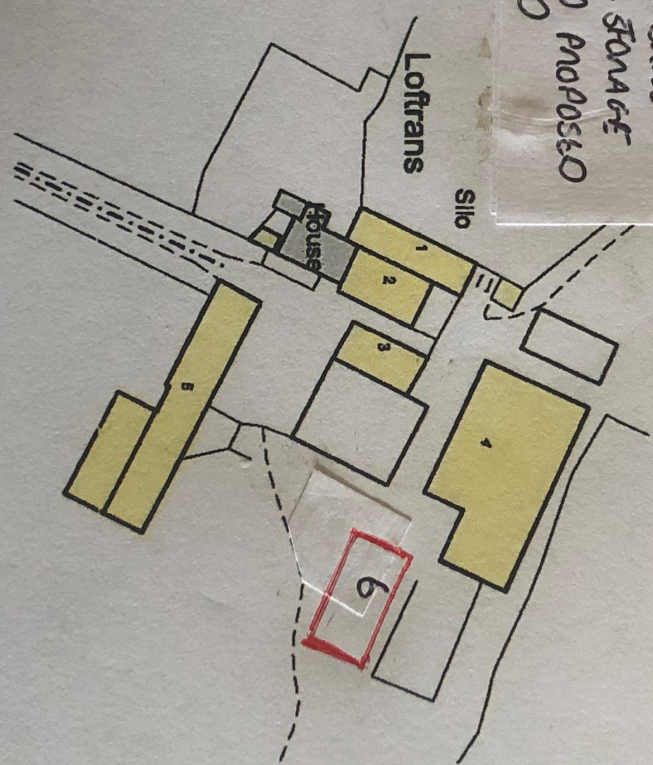

Scale 1:1250

Centred on 382 272m, 481 884m UTM Zone 2, 14° 08' 00" N, 172° 03' 30" W WGS84

METRES 10 20 30 40 50 60 70 80 90 100 110 120 130 140 150 160 METRES

The grid at the western edge of the map is 0° 05' 05.73" due west of true north

The grid at the eastern edge of the map is 0° 05' 04.85" due west of true north