





FRONT ELEVATION

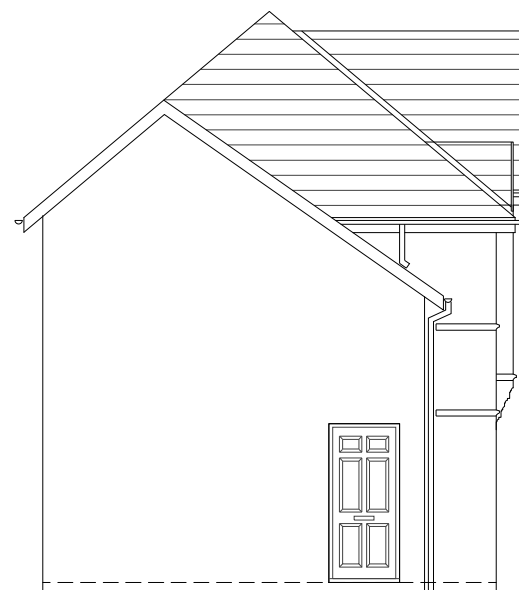

LEFT SIDE ELEVATION



REAR ELEVATION

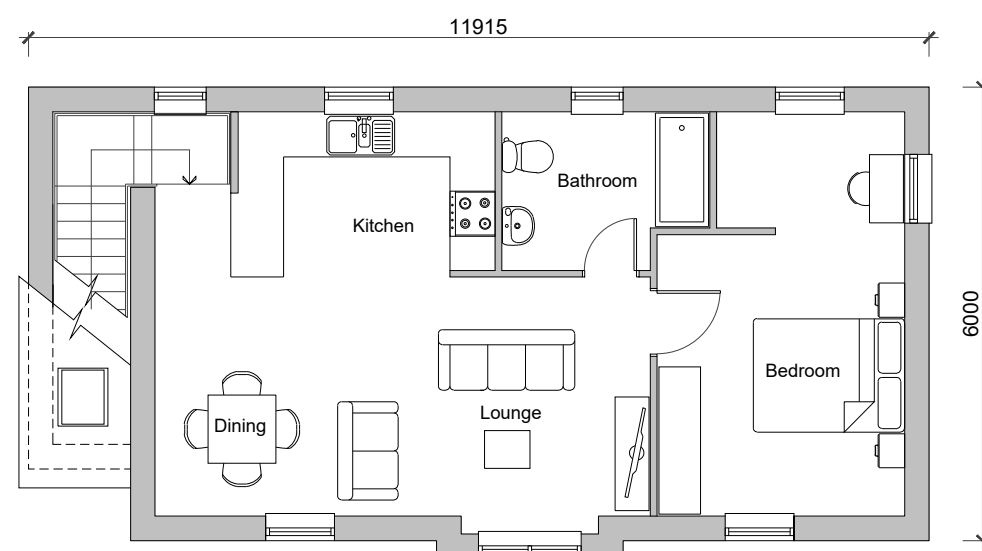

MATERIALS
Brickwork walls with oversailing course details
& heads to match main house


Slate finish to roofs to match main house

Glazing to be double glazed, replicate sash
windows, in white uPVC, To match main
house colour & style

Fascia, Soffit, Gutter & Downpipes in black
uPVC. To match main house colour & style



RIGHT SIDE ELEVATION

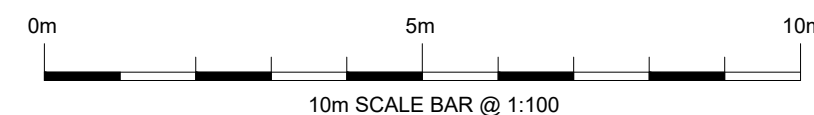

Rev B: Roof height lowered, window gablets added 09-04-21
Rev A: Gable windows added, door moved to rear 25-02-21

Rookwood - Clitheroe Rd, Whalley

Proposed 3 Bay Garage with Apartment Over

S. McDermott

PROPOSED PLANS & ELEVATIONS

Scale 1:100

PL-01 B

January 2021

