

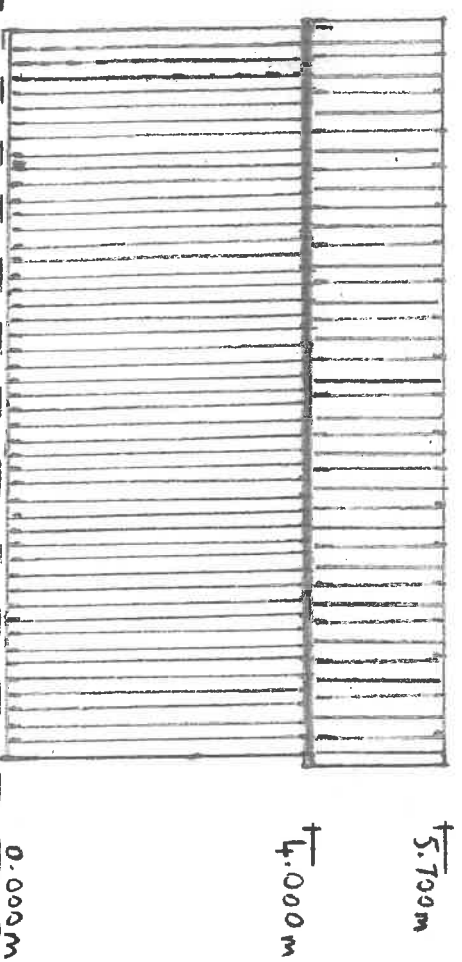
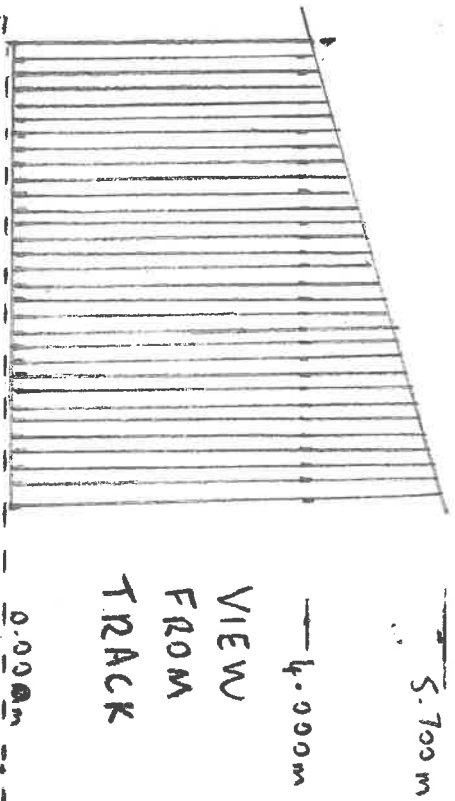
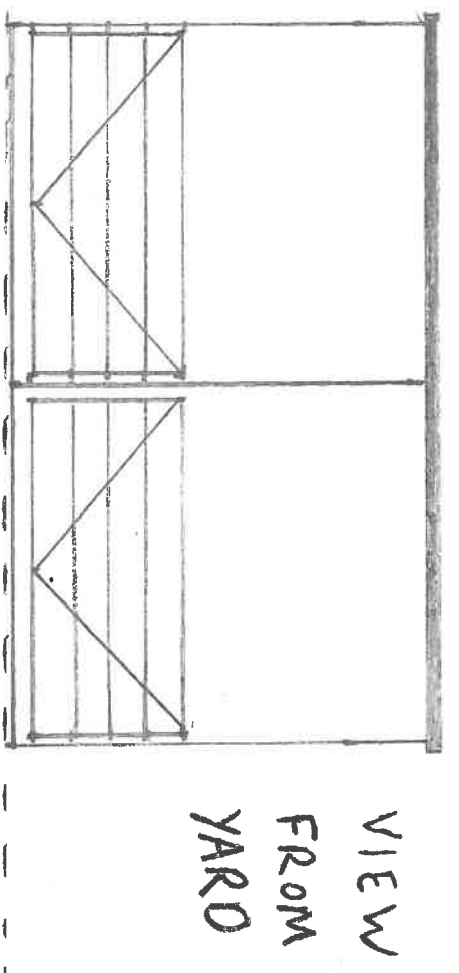


Proposed elevations

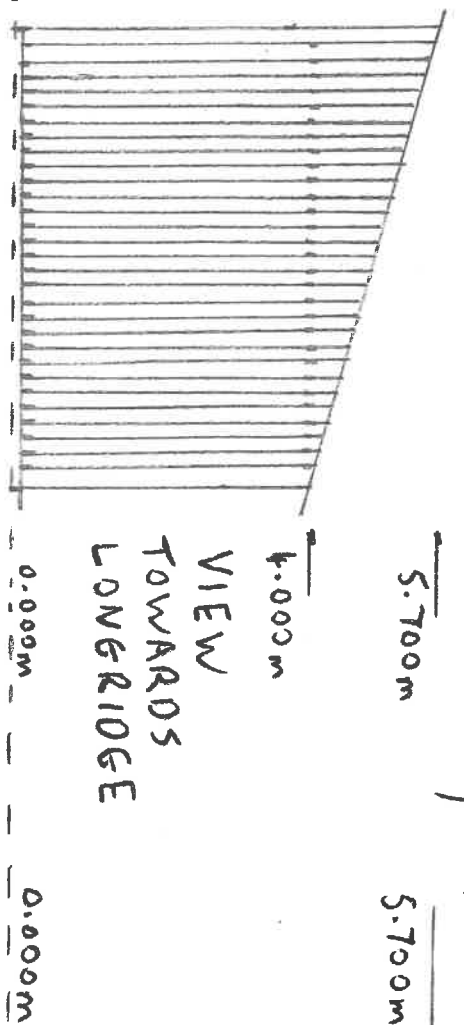

- Frame to be constructed from steel,
- Walls to be vertical timber boarding,
- Lapped boarding to match existing building.
- Roofs to be anthracite cement gable to match existing buildings,
- Floor to be compacted stone

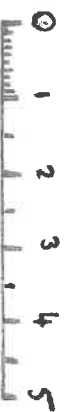

Scale 1:100