


Stony
Lower Strong Bank, BB7 4TR
Arena Drawing

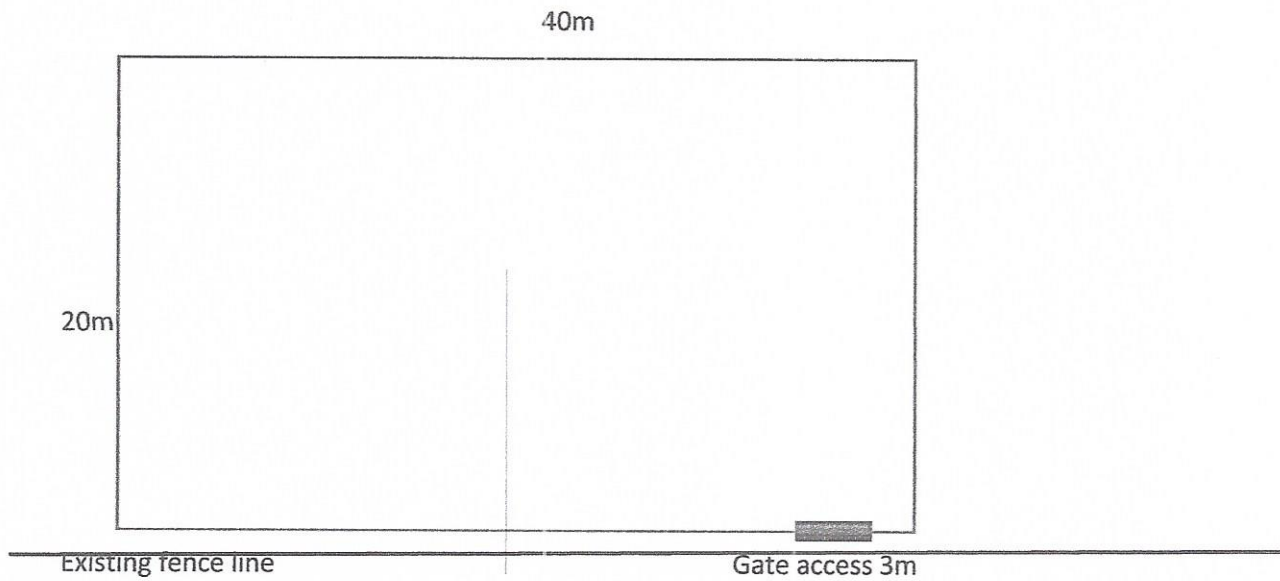

North

Scale 1:200

Visual of fence line below, same from each side. Specification in construction details.



FENCE HEIGHT 1.5m (1500mm)