


Stony
Lower Strong Bank, BB7 4TR

Arena Drawing

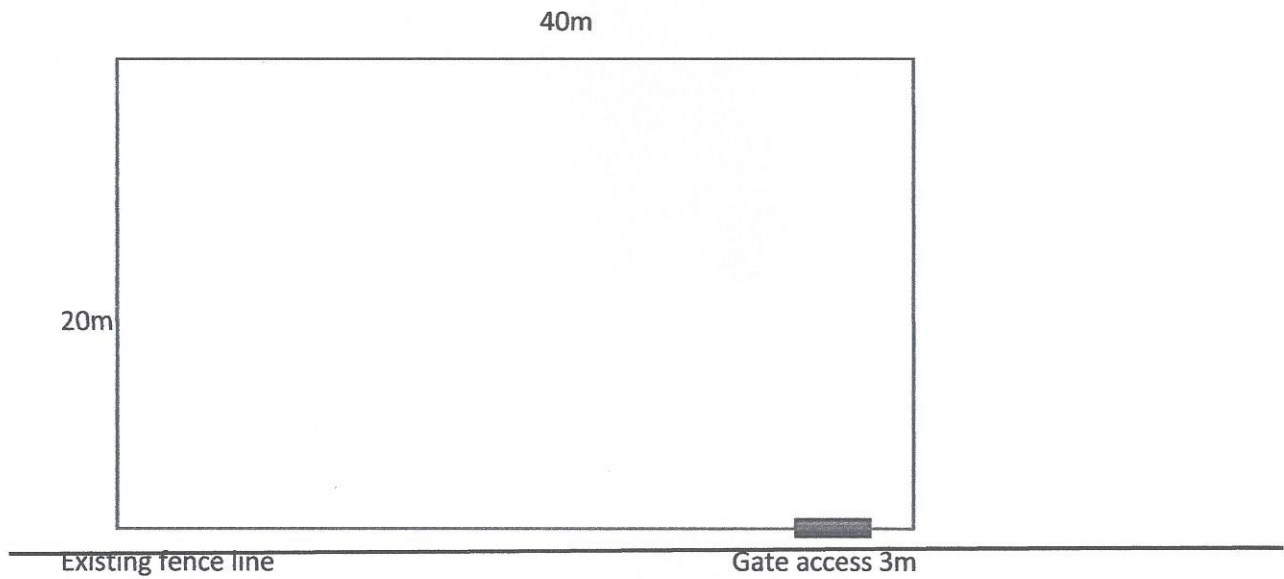

North



Scale 1:200

Visual of fence line below, same from each side. Specification in construction details.

