



320210200P

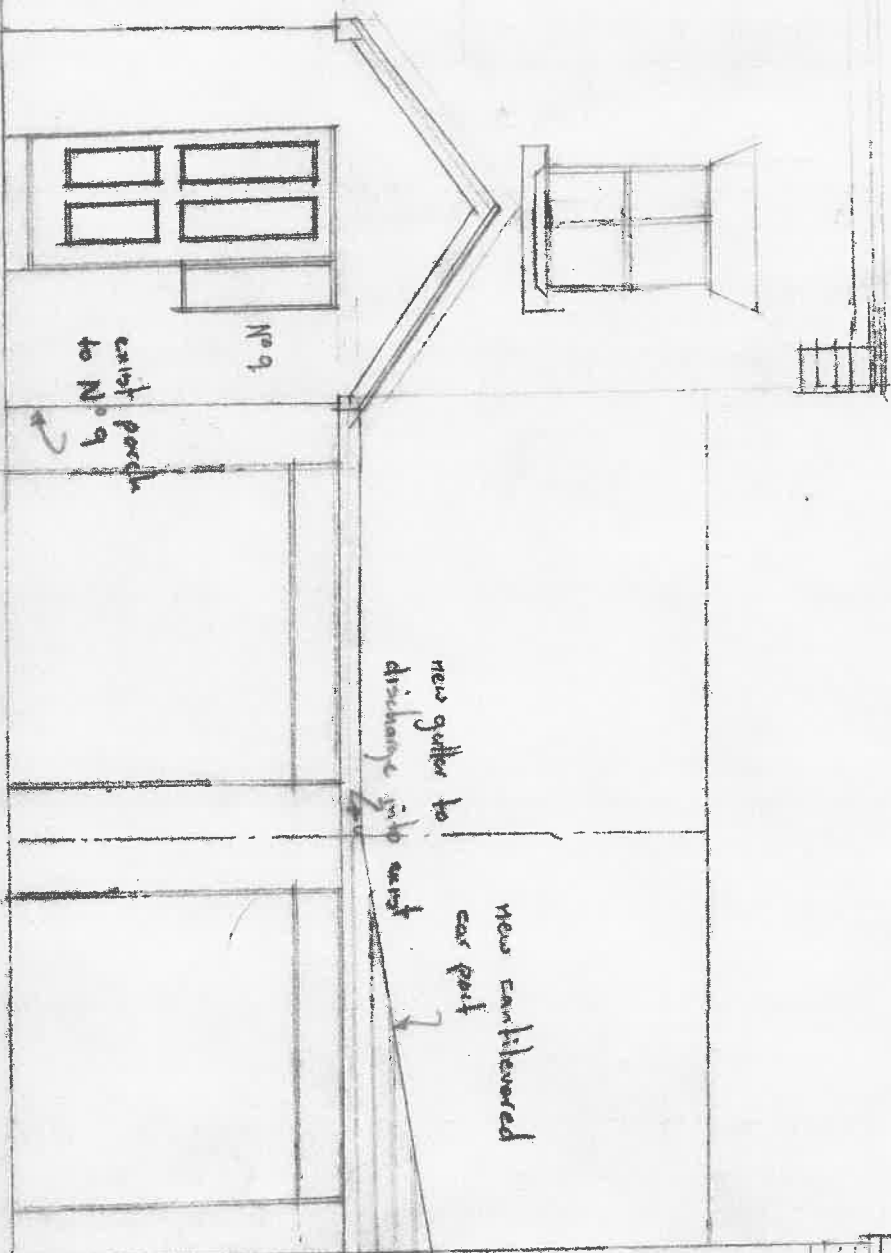

Side Elevation

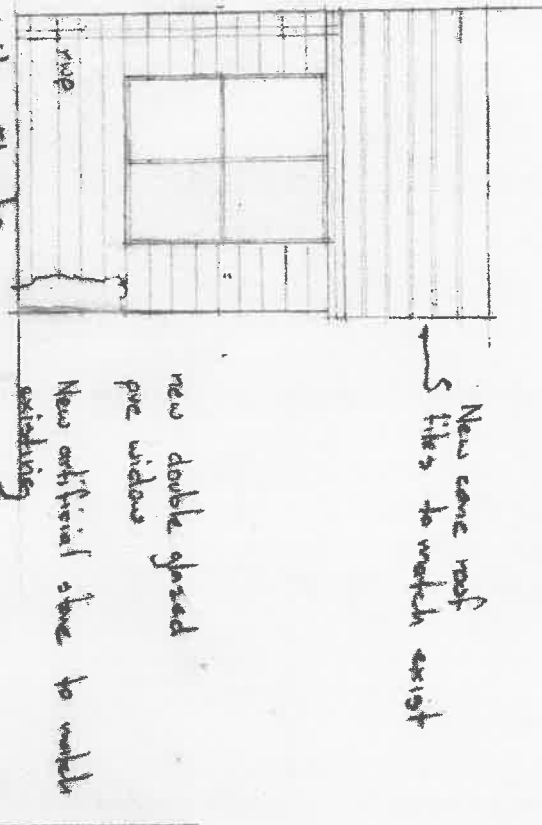

New concrete roof
5 ft x 3 ft to match exist

new double glazed
pvc window

New artificial stone to match
existing

new lead flashing

Front Elevation No 11 - scale 1:50

