


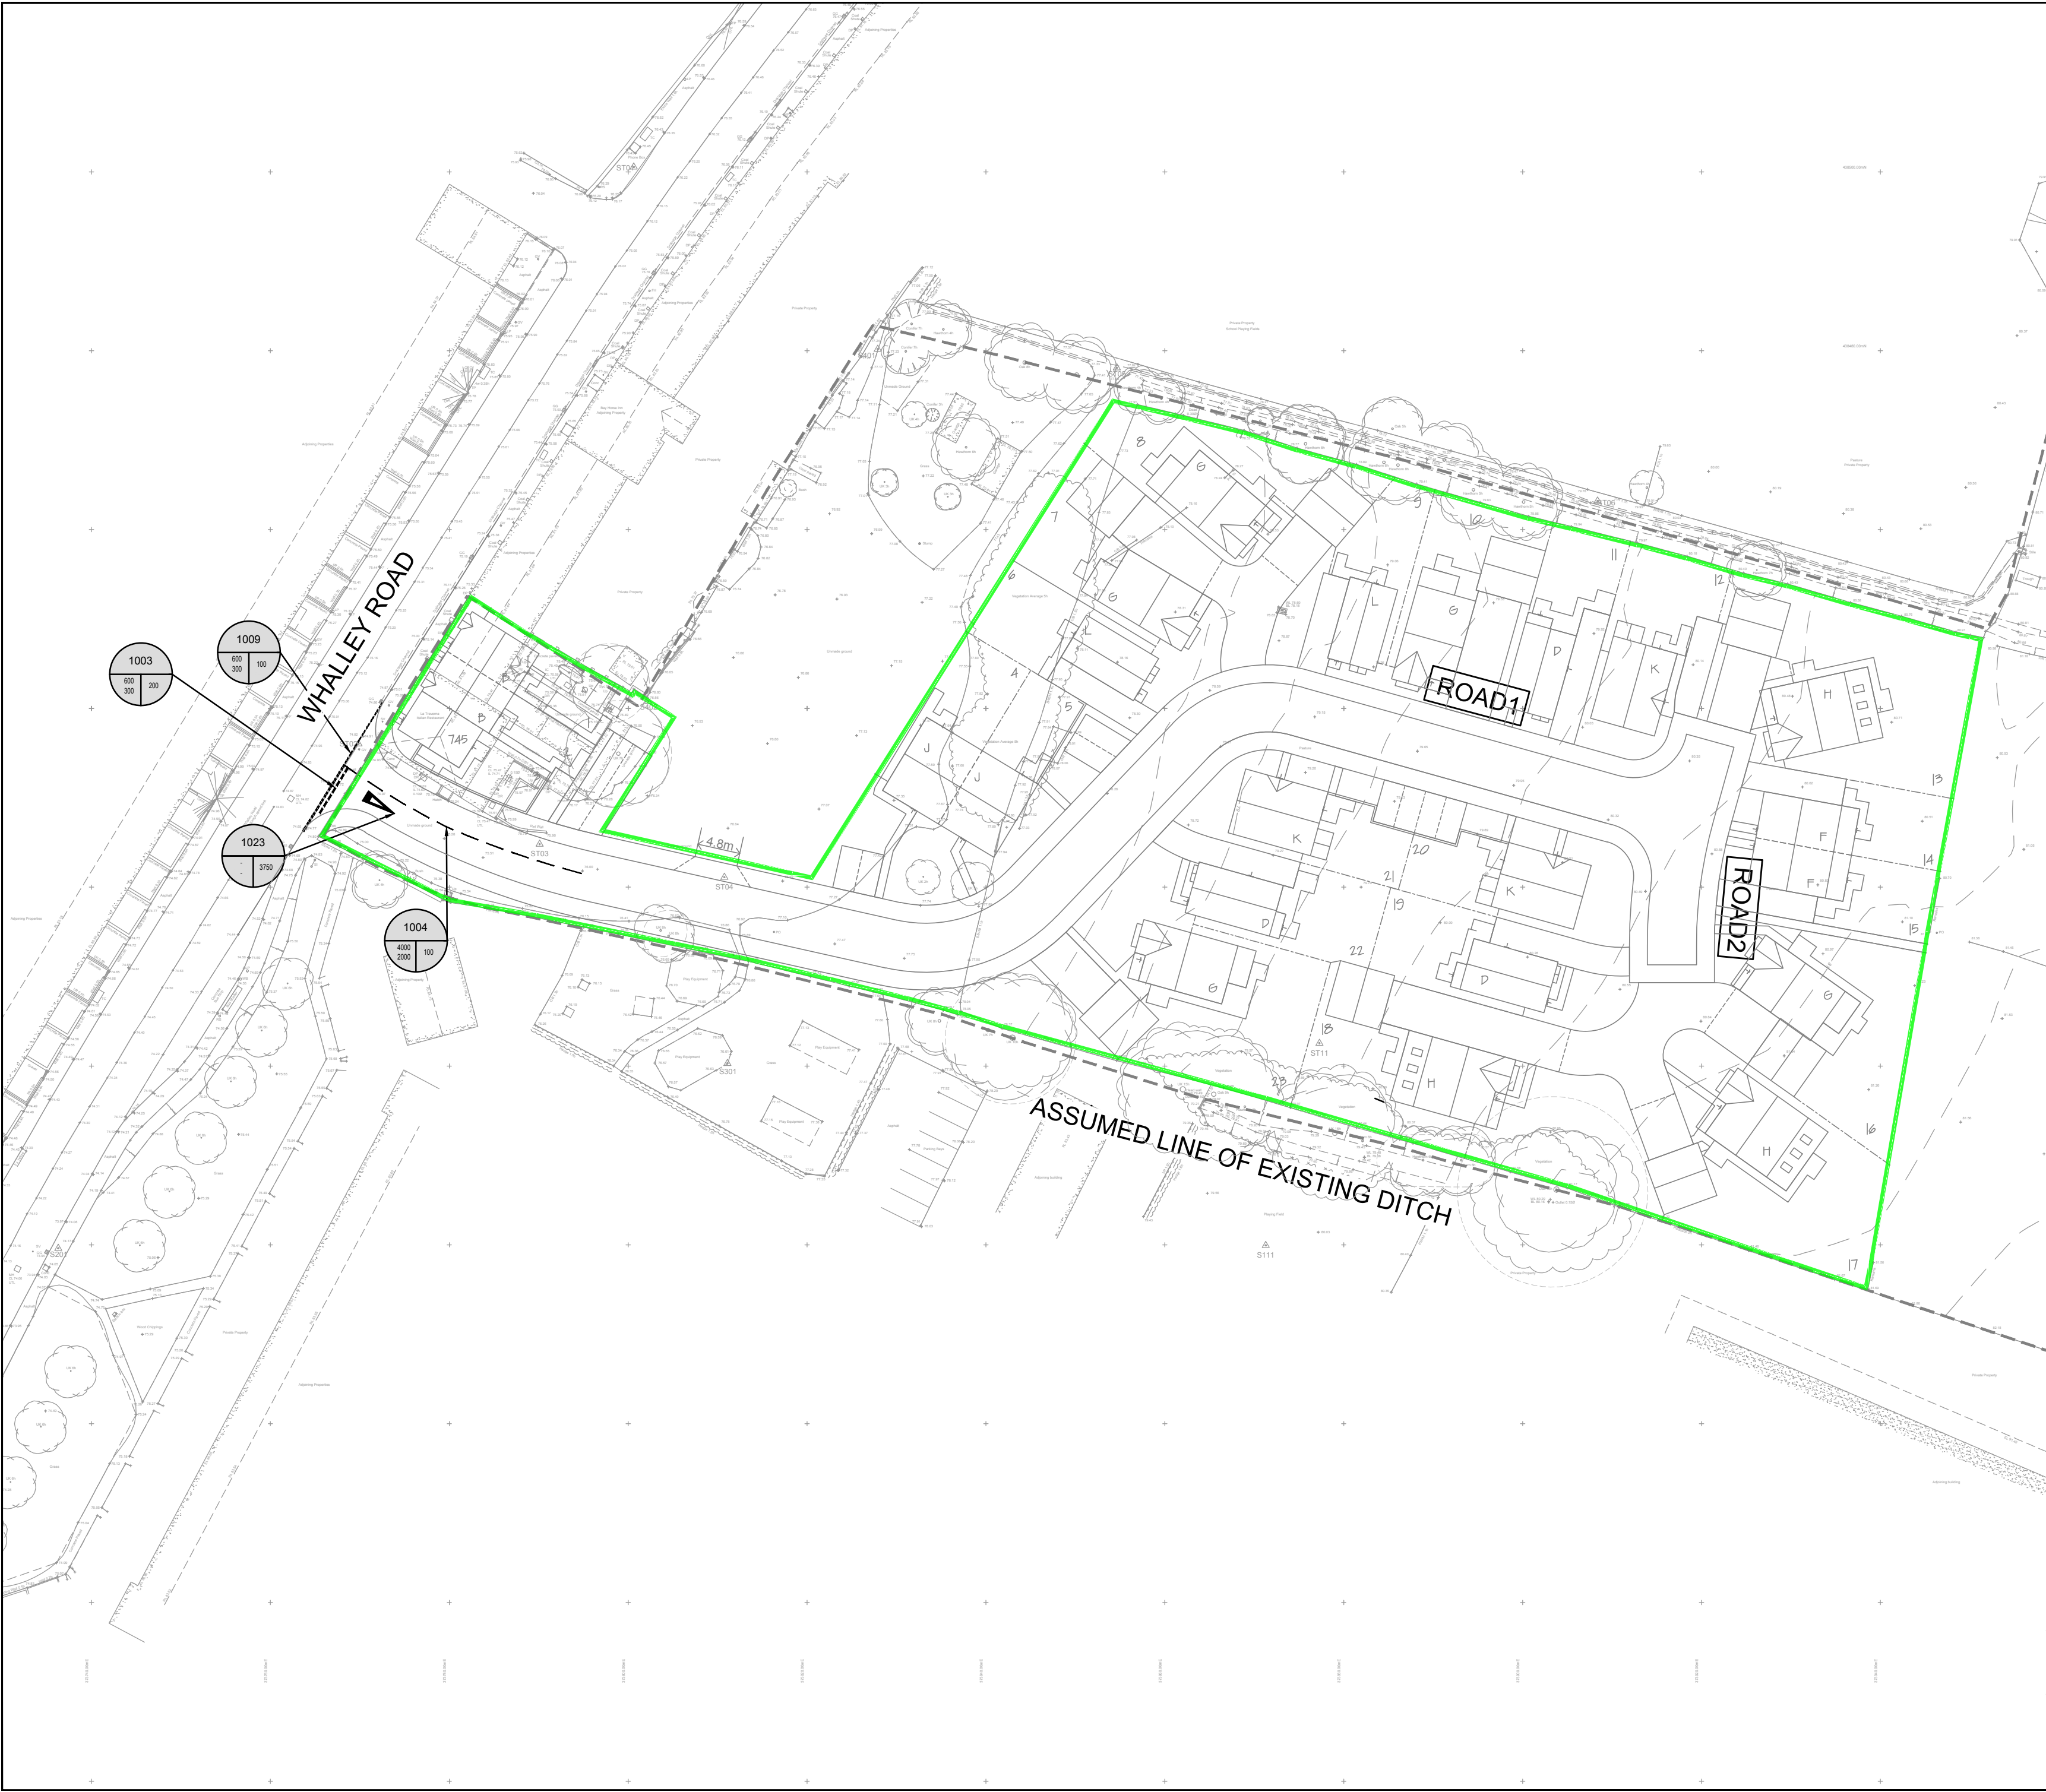

CIVIL / STRUCTURAL DESIGN RISK MANAGEMENT

Abnormal or unusual residual risks associated with the design outcomes shown on this drawing are:-

RSK LDE LTD has followed its Design Risk Management process for Hazard Elimination and Risk reduction in developing the designs shown on this drawing. Abnormal or unusual residual risks may be shown above where it is considered that such risk may not normally be expected by competent persons engaged on work of this nature or type.

Rev.	Date	Amendment	Drawn	Chkd.	Appd.
P2	14.03.19	Drawing revised to suit new site layout Rev D	AN	MAR	
P1	15.01.19	First Issue	TJ	MAR	



LAND & DEVELOPMENT ENGINEERING LTD

Spring Lodge
172 Chester Road
Helsby
Cheshire, WA6 0AR
United Kingdom
Tel: +44 (0) 1928 726006
Fax: +44 (0) 1928 725633
Email: lde@rsk.co.uk
Web: www.rsk.co.uk

Client



Project Title

Old Row
Borrow

Status

Detailed Design

Drawing Title

Signing and Lining Layout

Drawn TJ	Date Dec 18	Checked GPY	Date Dec 18	Approved MS	Date Dec18
-------------	----------------	----------------	----------------	----------------	---------------

Scale 1:500	Orig Size A2	Dimensions m
----------------	-----------------	-----------------

Project No. 881590	Drawing File
-----------------------	--------------

Drawing No. ENG13	Rev. P2
----------------------	------------

