



Survey Information

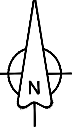

Legend

Affordable Units - Tenure to be confirmed

Item	Description
------	-------------

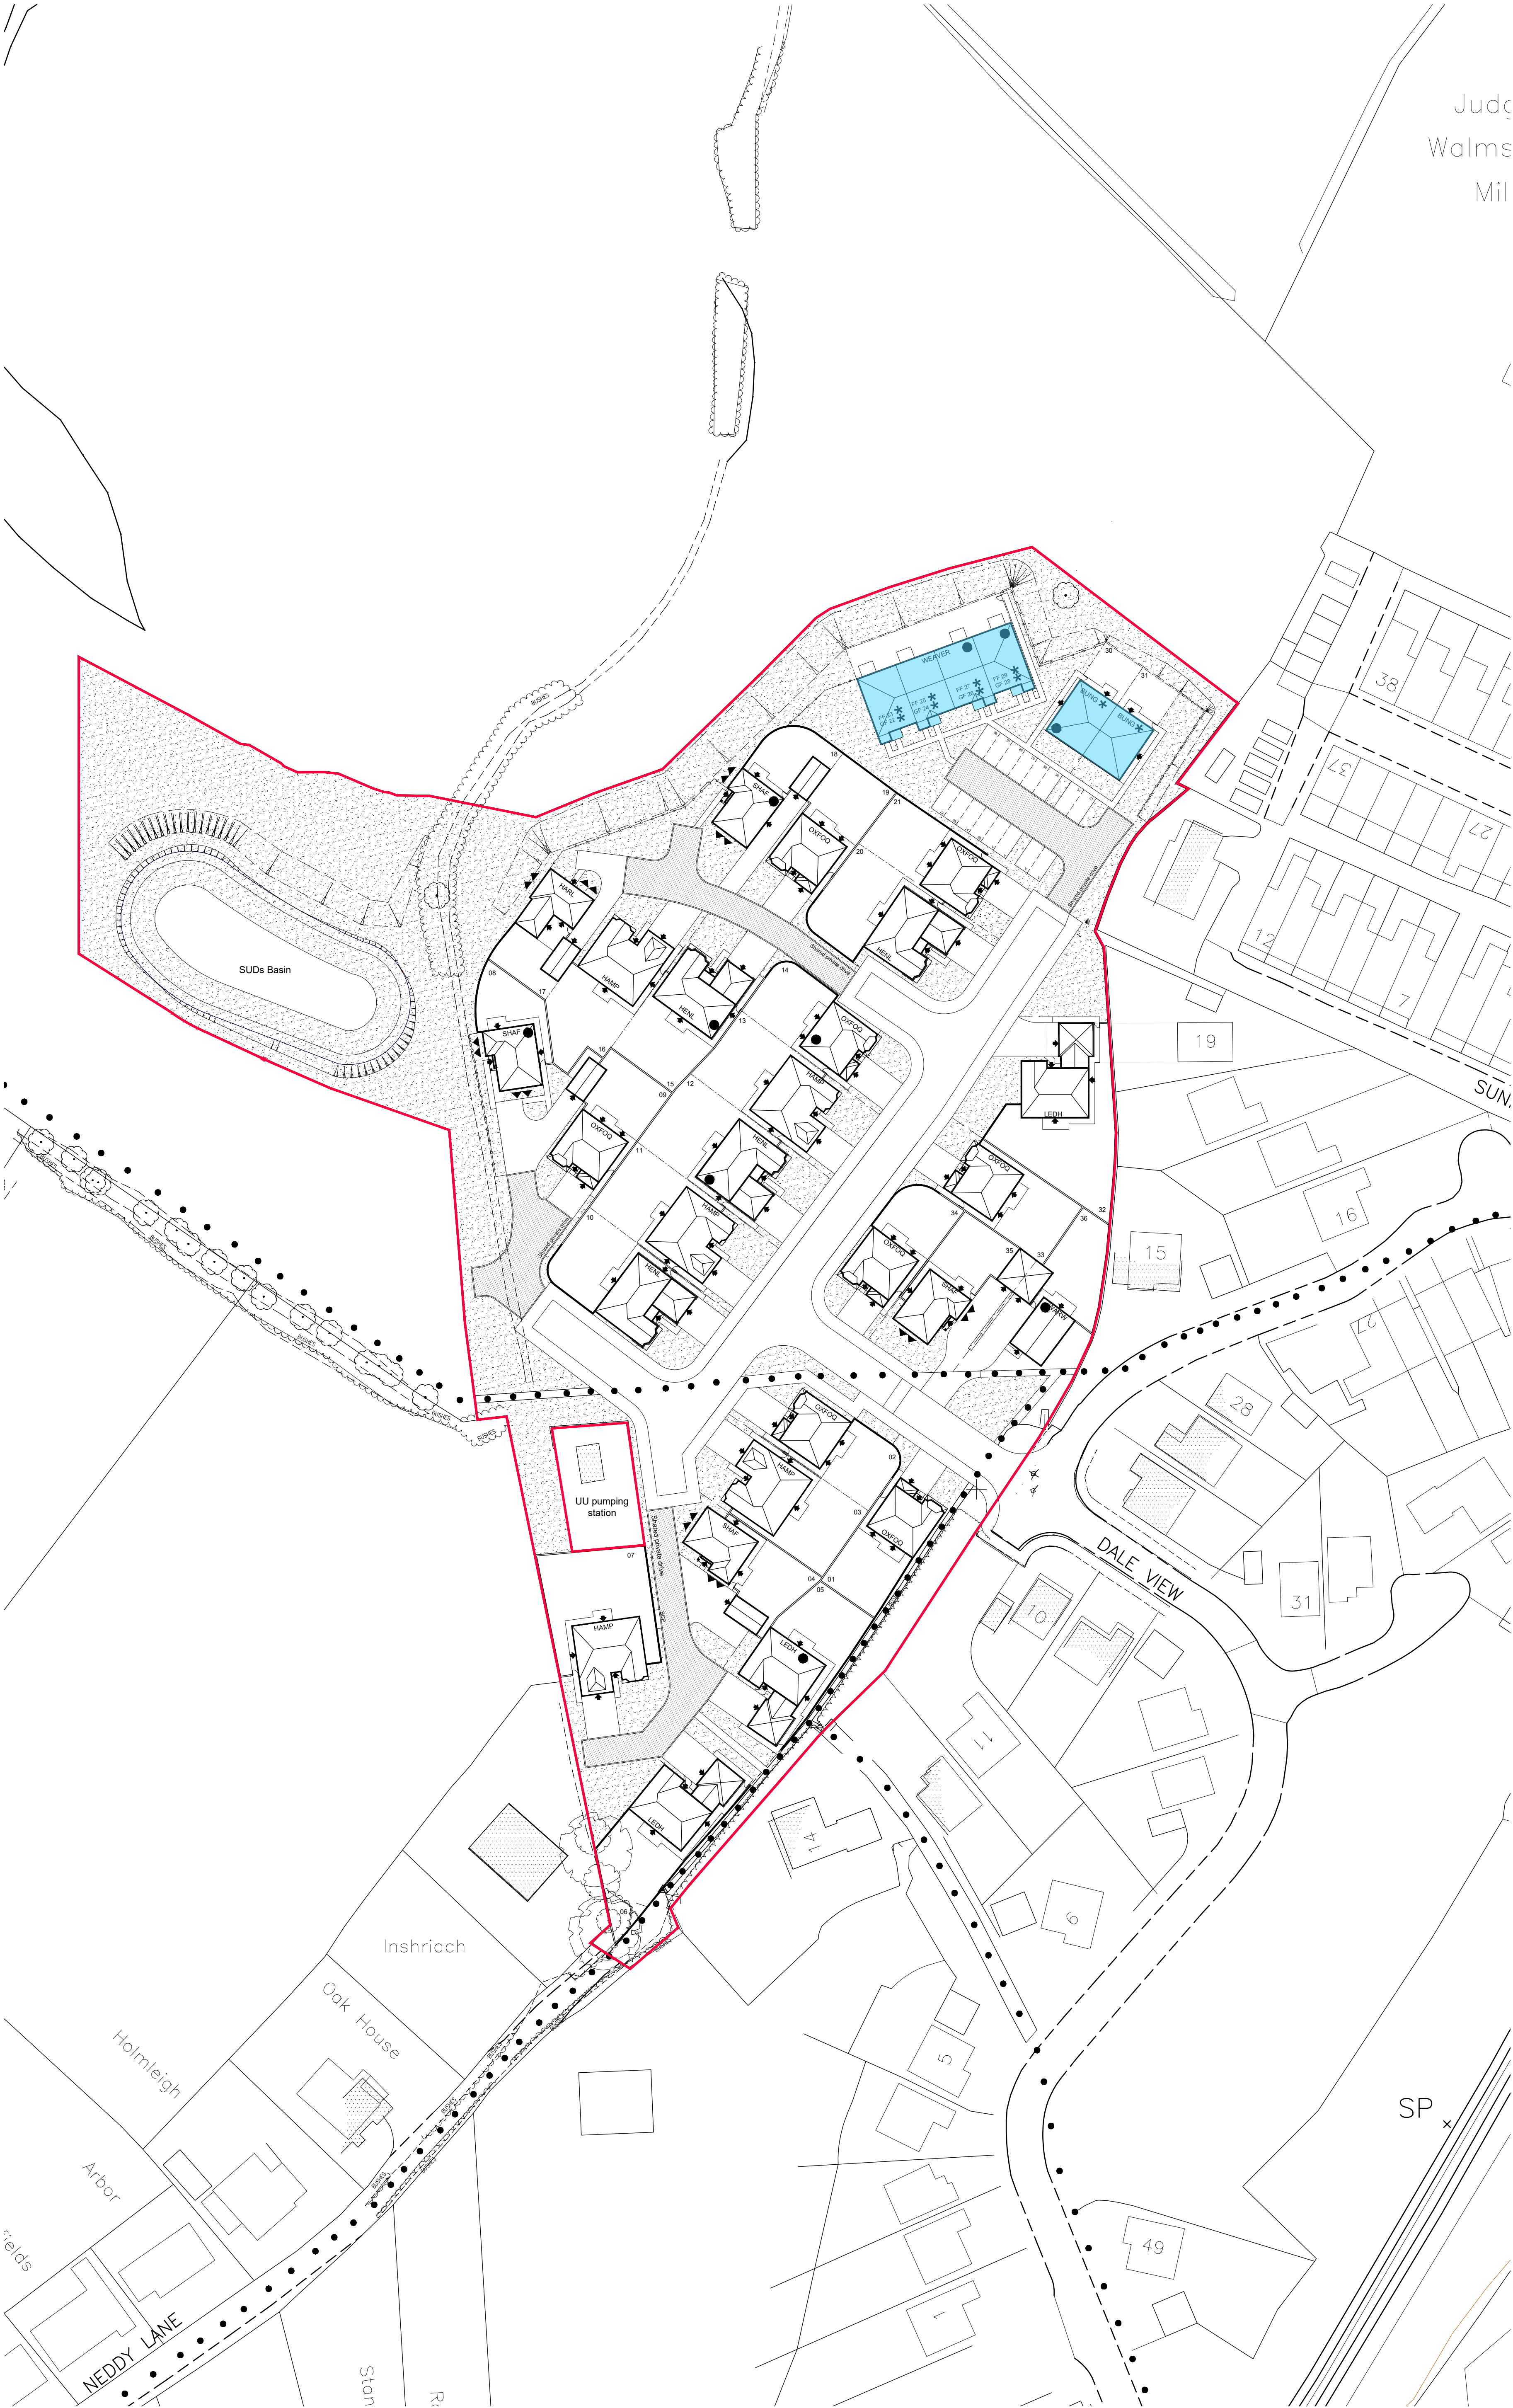

A	07.04.2021	Minor amendments to the application red-edge. Rear boundary to plot 07 repositioned.	GJF
Revision	Date	Amendment	Initials

Development **BILLINGTON**

Location **Neddy Lane**

Marketing Name **Calder Grange**

Drawing Title **Affordable Homes Layout**

Drawing Number **4441-AFH-001**

Revision **A** Scale @ A1 1:500

Drawn By **RHL** Date Started **Jan 2021**

Checked by _____ Date _____



REDROW HOMES

Redrow Homes Lancashire

Redrow House, 14 Eden Avenue, Buckshaw Village, Chorley, PR7 7NA
Tel: 01772 643700 Fax: 01772 643701 Web: www.redrow.co.uk

Legal Disclaimer TBC

This layout has been designed after due consideration of our Context & Constraints Plan