


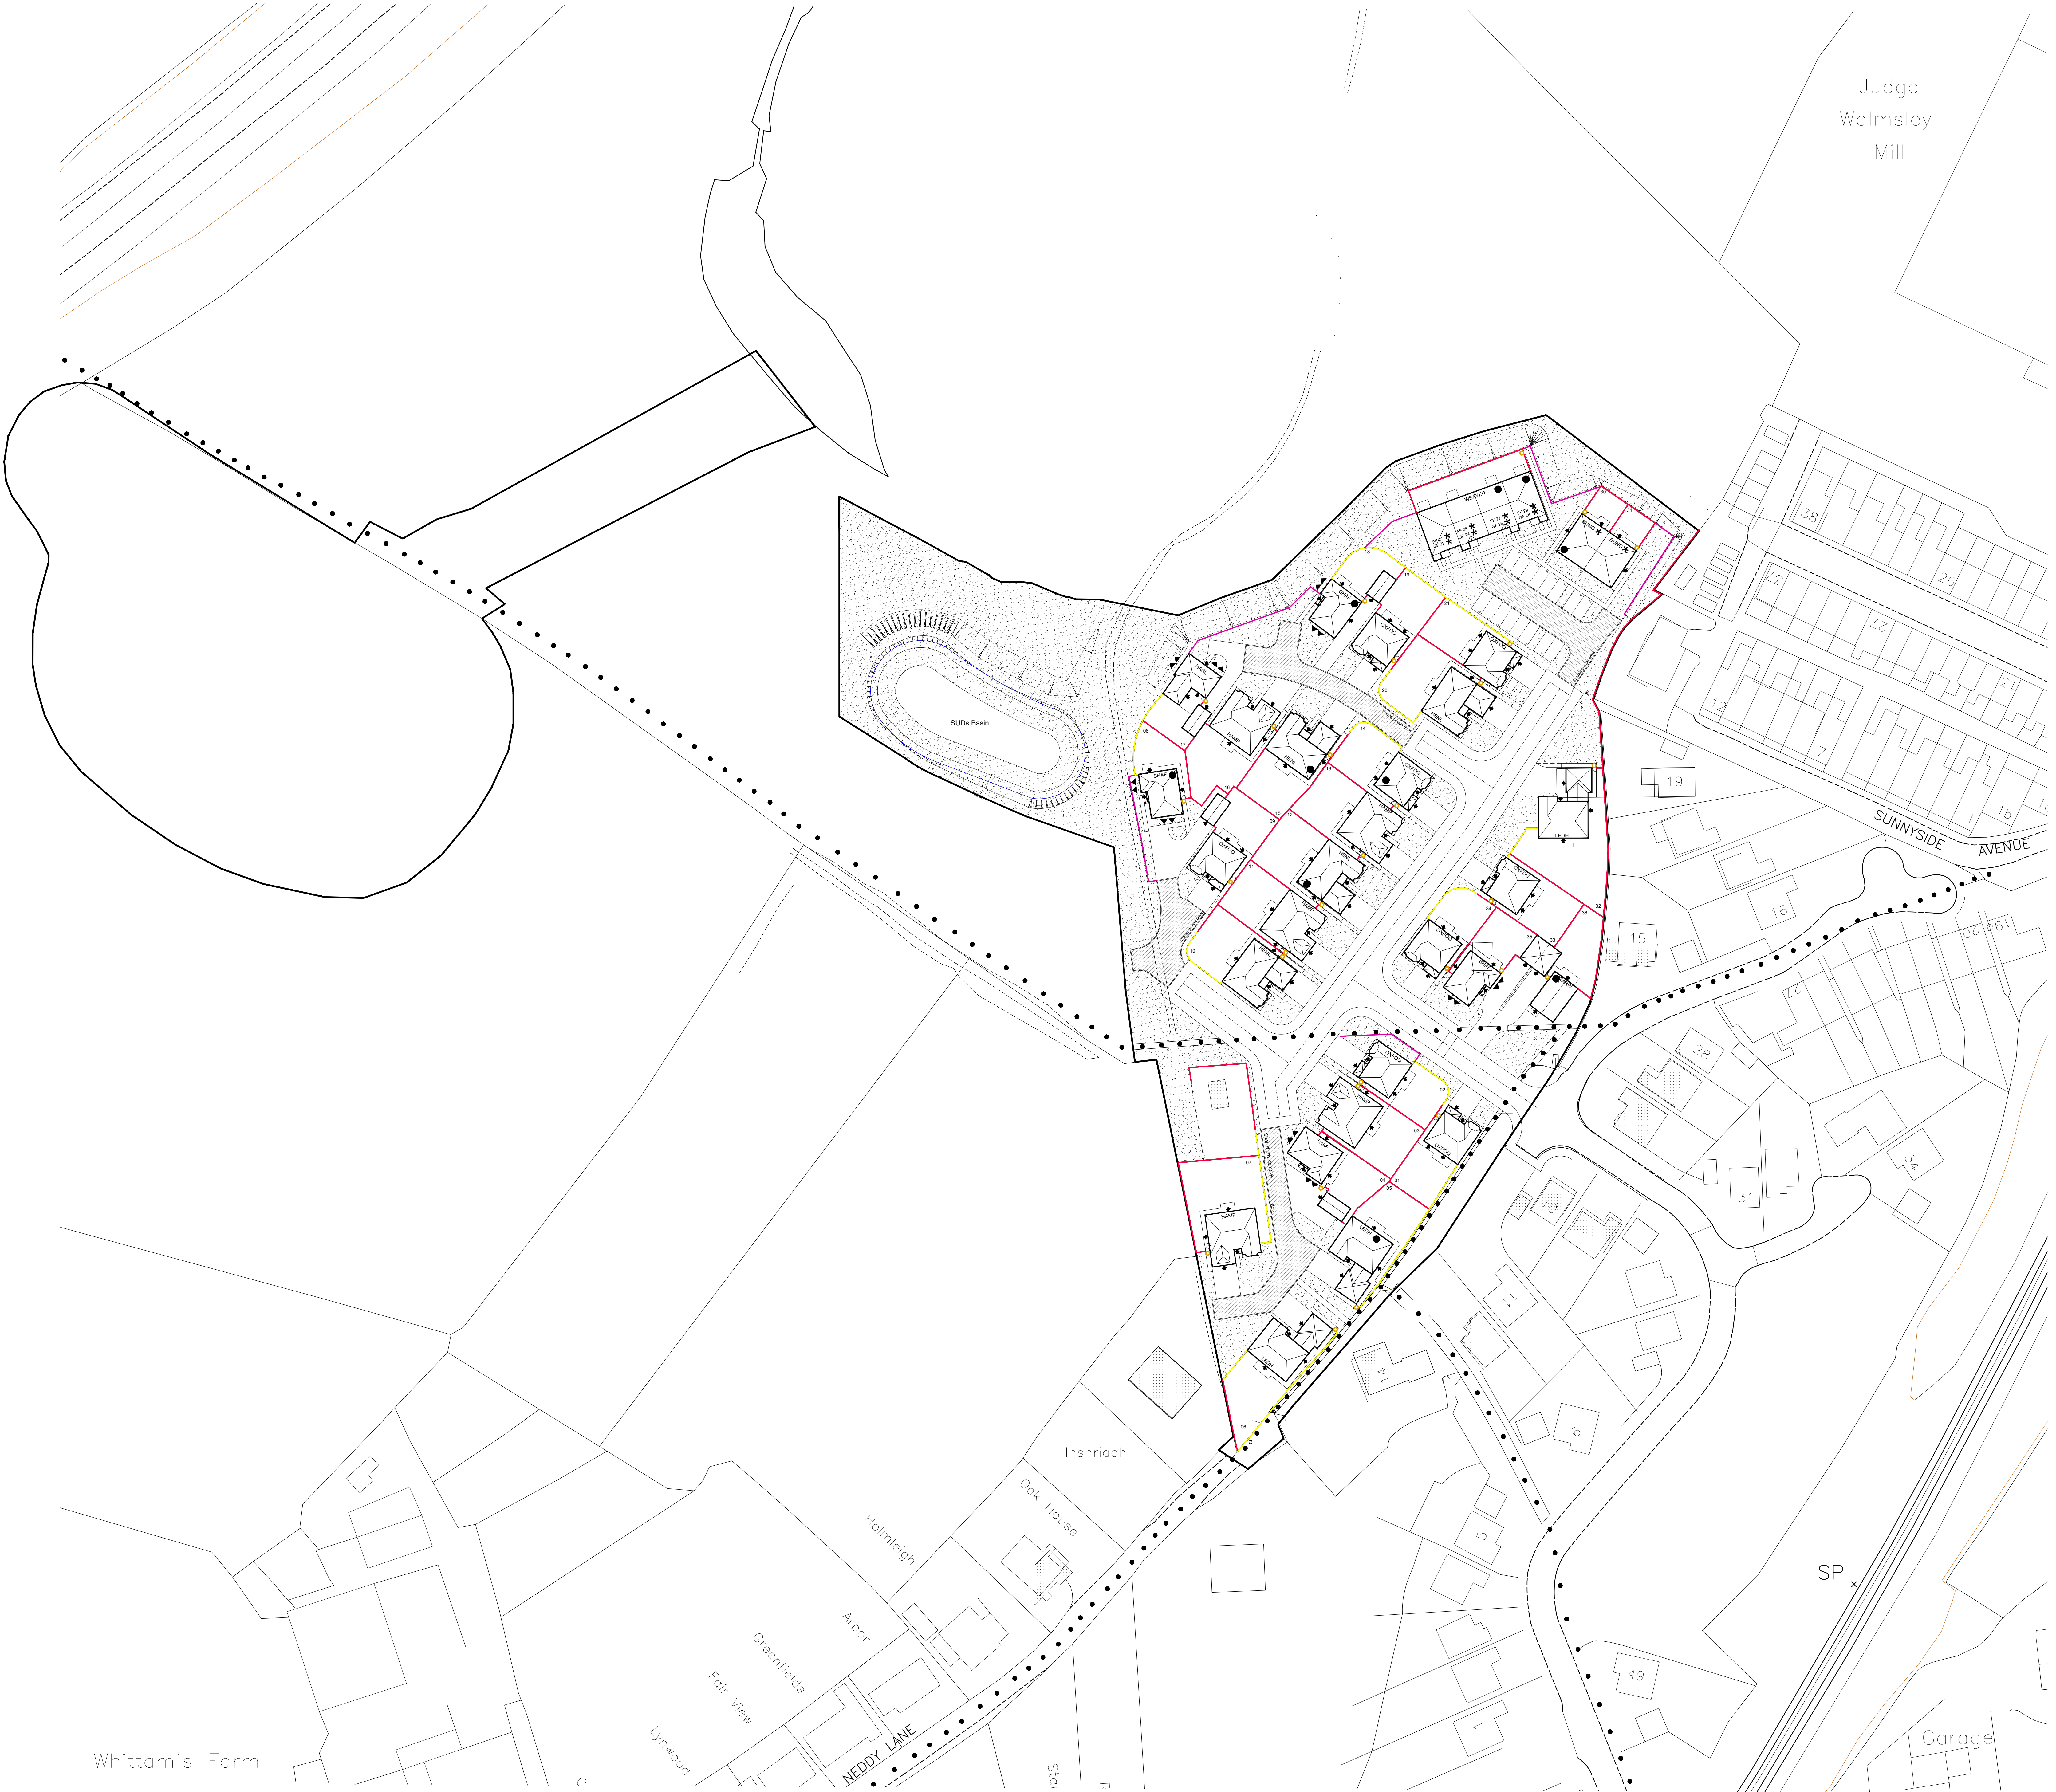

North Arrow

Legend

- Indicates 1.8m High Brick Wall Redrow Standard Detail No. F-SD0806
- Indicates 1.8m High Close Boarded Fence Redrow Standard Detail No. F-SD0806
- Indicates 1.2m Railings Redrow Standard Detail No. F-SD0922
- Indicates 0.6m Knee Rail Redrow Standard Detail No. F-SD0902
- Indicates Timber Gate Position Redrow Standard Detail No. F-SD0910

NOTE:
Application 'red-edge' replaced with 'black edge' for clarity.
For details of soft landscape boundary treatments, please refer to the Landscaping Proposal sheets prepared by the consulting Landscape Architect, Trevor Bridge Associates

Item	Description
------	-------------

Rev	Date	Description	By
C	18.05.2021	Screen fence between plots changed from 270mm post and rail to 1.8m close boarded fence as per planning require	JLB
B	25.03.2021	Application red-edge amended to include area of hard landscaping. Highway armchairs adjacent to plot 10.	G.J.F
A	07.04.2021	Minor amendments to the application red-edge. New boundary to plot 07 repositioned.	G.J.F

Revision	Date	Amendment	By

Development: **BILLINGTON**

Location: **Neddy Lane**

Marketing Name: **Calder Grange**

Drawing Title: **Boundary Treatment Layout**

Drawing Number: **4441-BTL-001**

Revision: **C** Scale: **A3** 1:500

Drawn By: **RHL** Date Issued: **Jan 2021**

Checked by: _____ Date: _____

REDROW HOMES

Redrow Homes Lancashire

Redrow House, 14 Little Avenue, Blackburn Village, Chorley, PR7 7NA
Tel: 01772 843701 Fax: 01772 843701 Web: www.redrow.co.uk

Legal Disclaimer: TBC

This layout has been designed after due consideration of our Context & Comments Plan