


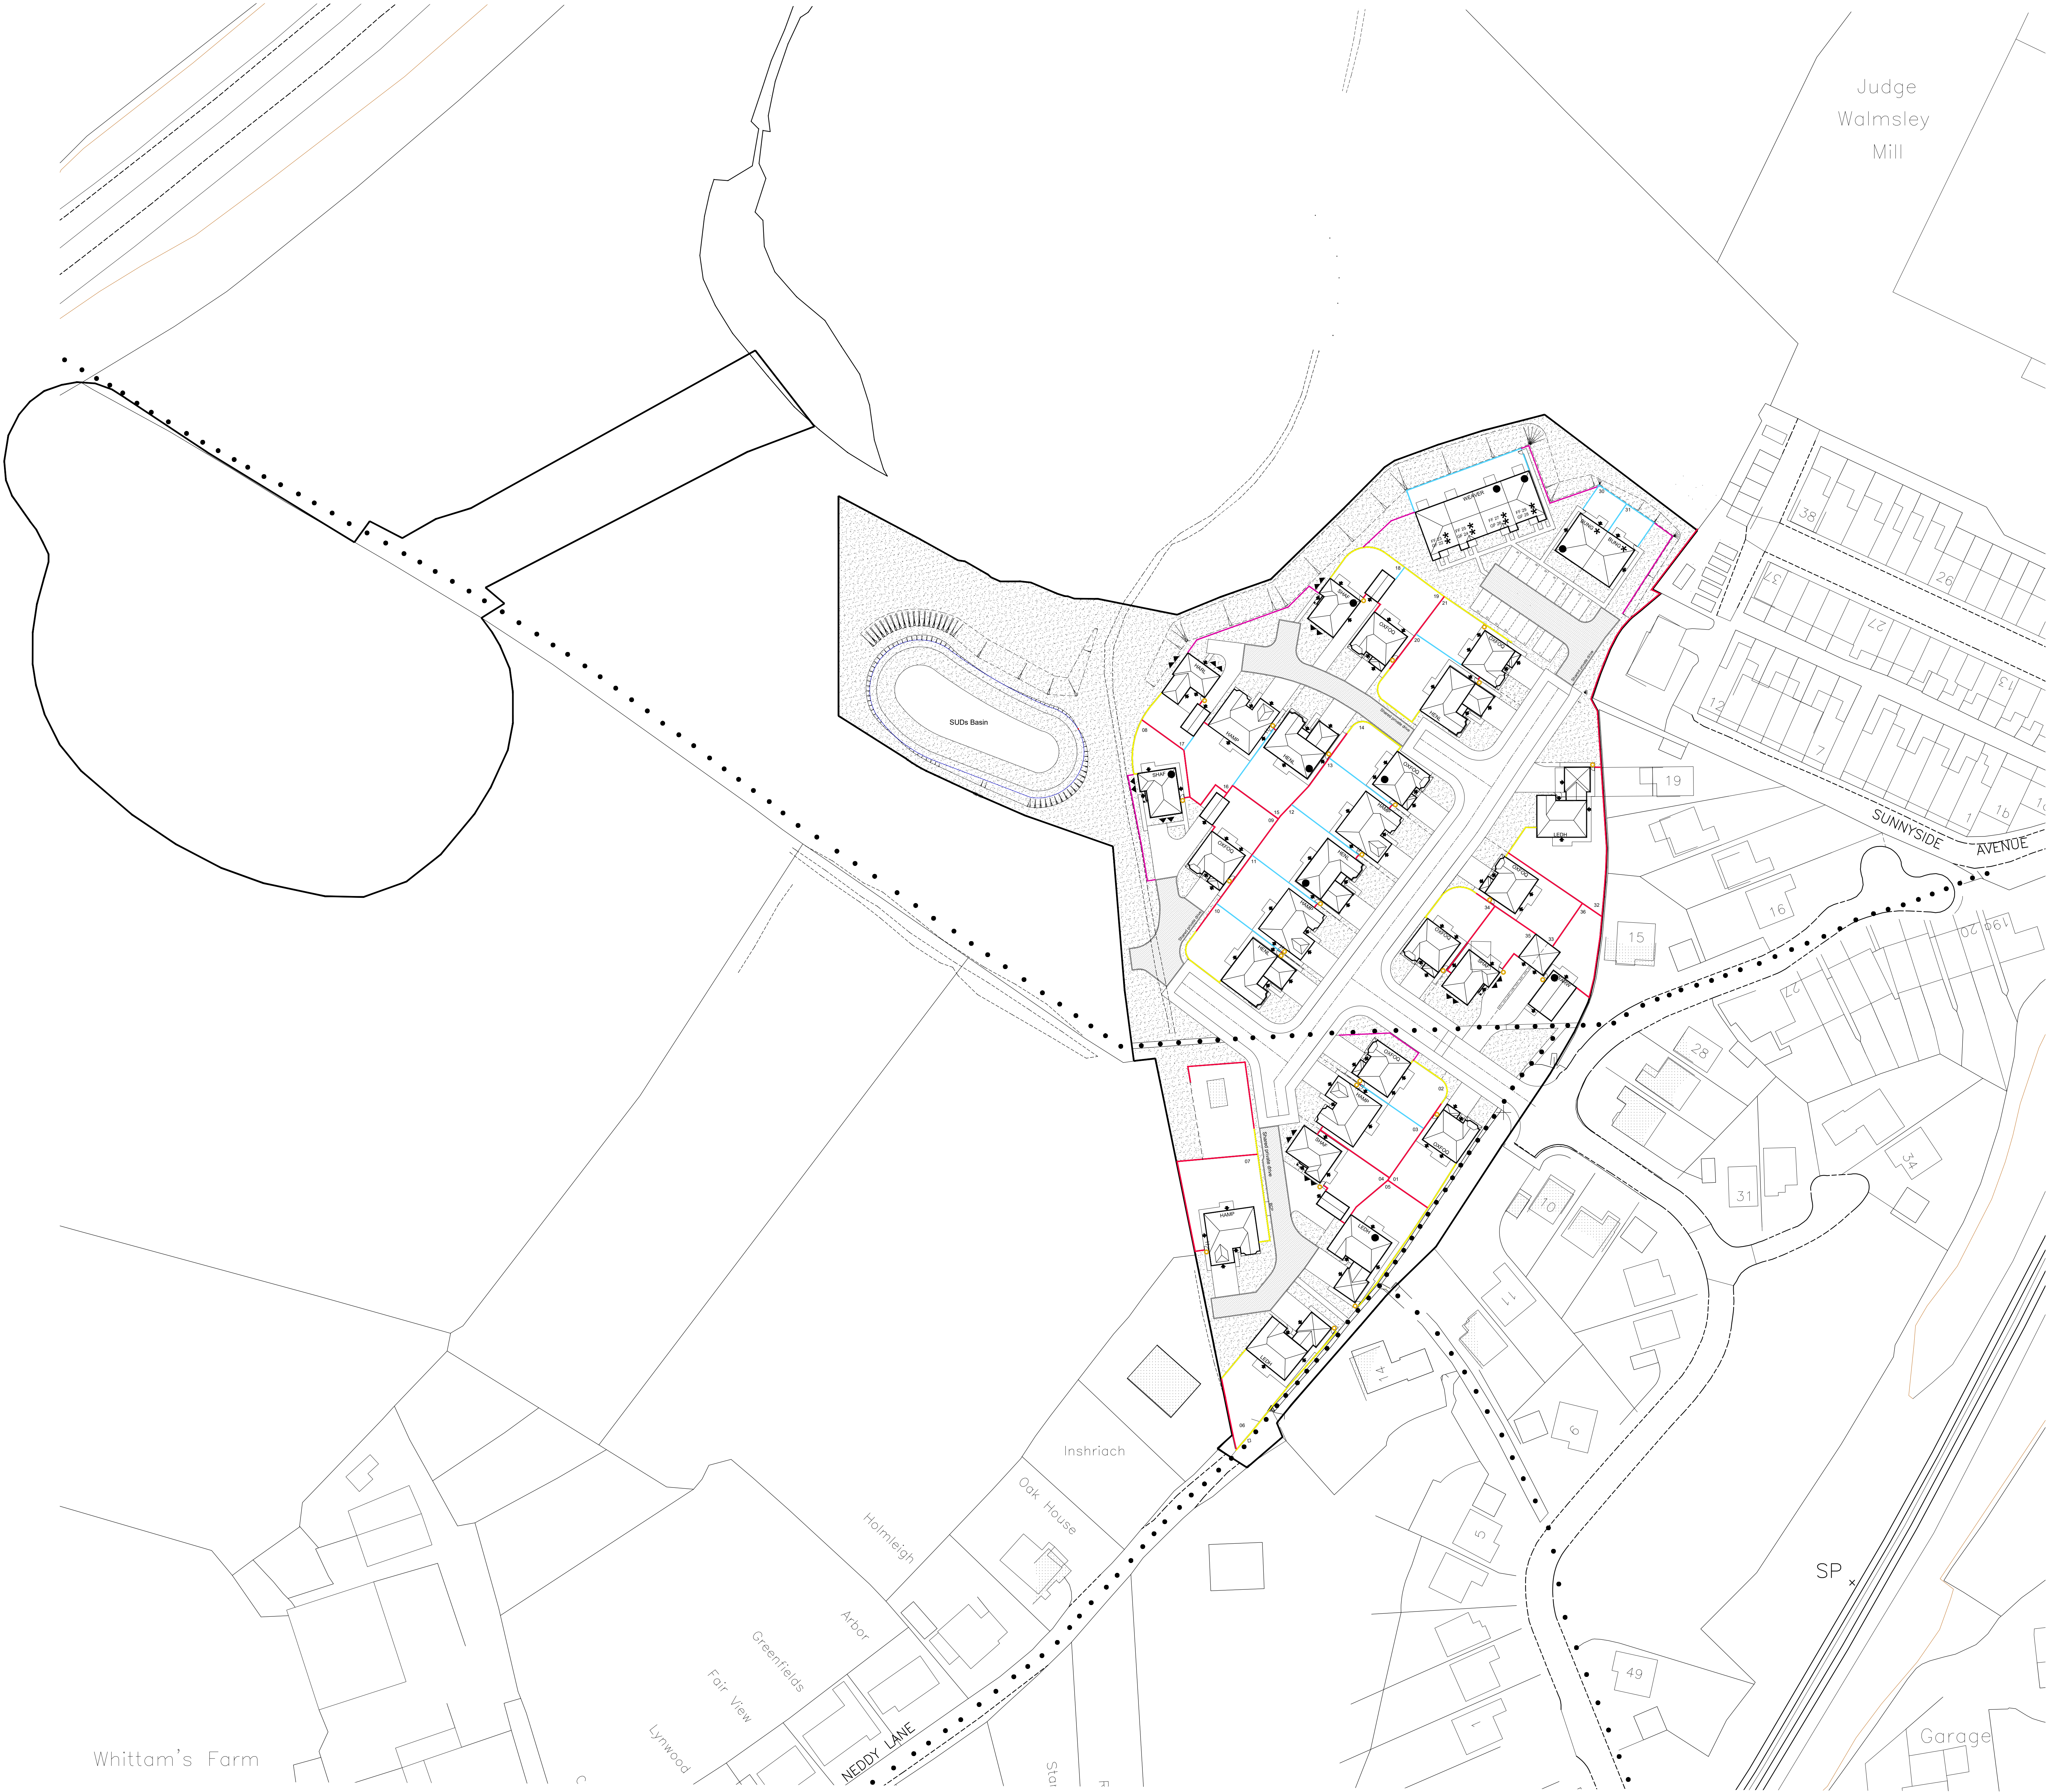

North Arrow

Legend

- Indicates 1.8m High Brick Wall Redrow Standard Detail No. F-SD0806
- Indicates 1.8m High Close Boarded Fence Redrow Standard Detail No. F-SD0806
- Indicates 750mm High Post & Rail Fence Redrow Standard Detail No. F-SD0800
- Indicates 1.2m Railings Redrow Standard Detail No. F-SD0922
- Indicates 0.6m Knee Rail Redrow Standard Detail No. F-SD0902
- Indicates Timber Gate Position Redrow Standard Detail No. F-SD0910

NOTE:
Application 'red-edge' replaced with 'black' edge for clarity.
For details of soft landscape boundary treatments, please refer to the Landscaping Proposal sheets prepared by the consulting Landscape Architect, Trevor Bridge Associates

Rev	Description
1	

Rev	20.09.2021	Application red-edge amended to include area of foot compensation. Highway amended adjacent to plot 49.	GLF
A	07.04.2021	Minor amendments to the application red-edge. Please refer to the application red-edge.	GLF

Revision	Date	Amendment	By
1			

Development: **BILLINGTON**

Location: **Neddy Lane**

Marketing Name: **Calder Grange**

Drawing Title: **Boundary Treatment Layout**

Drawing Number: **4441-BTL-001**

Revision: **B** Scale: **A3** 1:500

Drawn By: **RHL** Date Issued: **Jan 2021**

Checked by: _____ Date: _____

REDROW HOMES

Redrow Homes Lancashire

Redrow House, 14, Ebor Avenue, Bockleton Village, Chorley, PR7 7NA

Tel: 01772 843701 Fax: 01772 843701 Web: www.redrow.co.uk

Legal Disclaimer: TBC

This layout has been designed after due consideration of our Context & Comments Plan