

Calder Grange

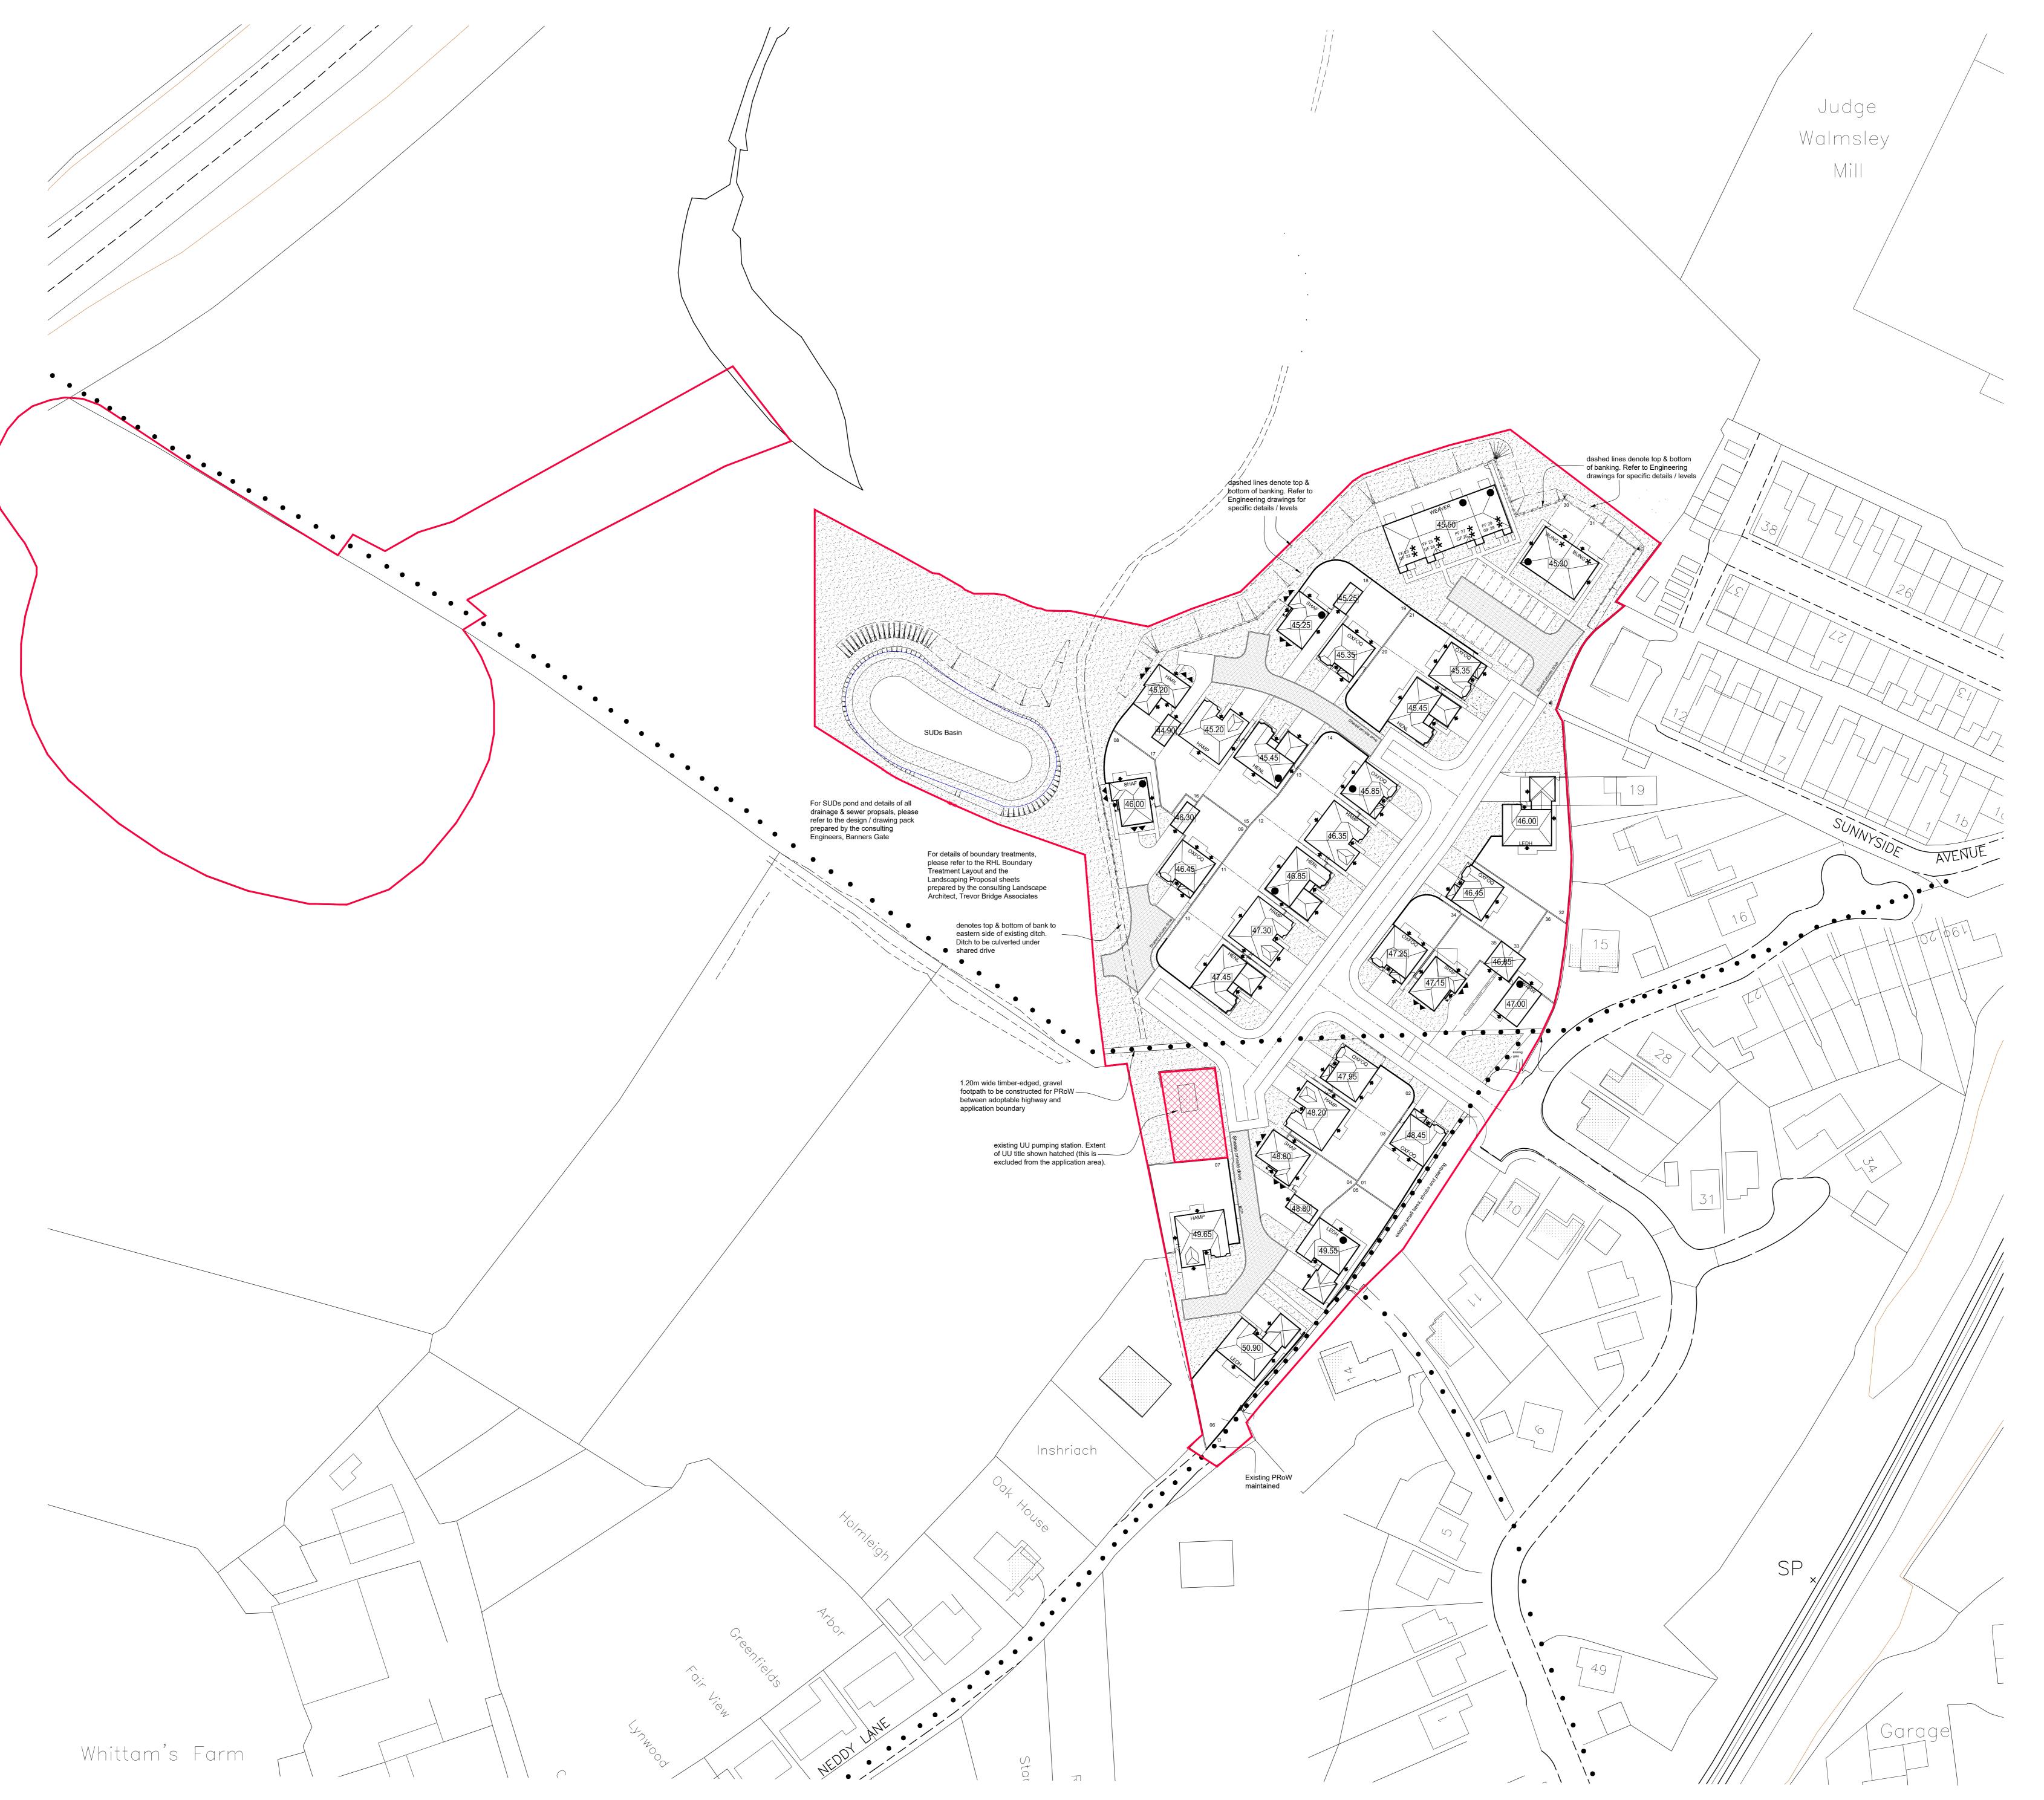

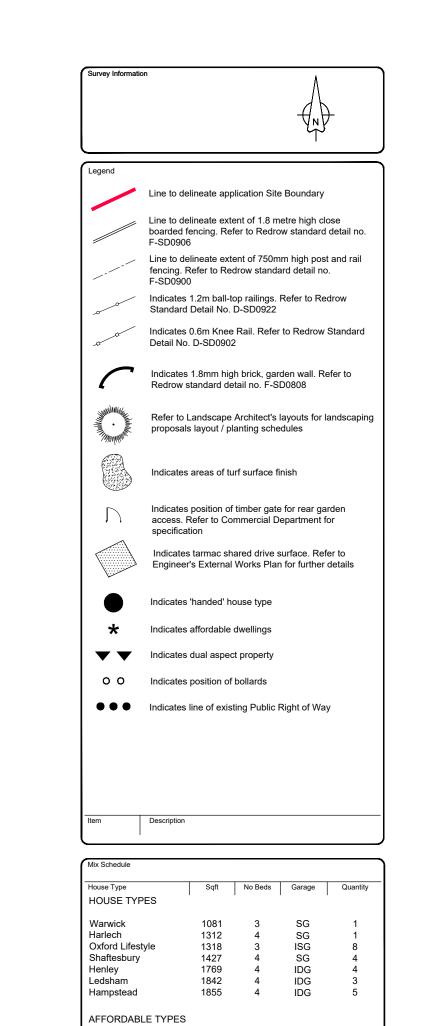

SG = Detached Single Garage ISG = Integral Single Garage IDG = Integral Double Garage

B 26.08.2021 Application red-edge amended to include area of flood compensation. Highway amends adjacent to plot 02. FFLs to plots 16 & 17 raised 150mm.

A 07.04.2021 Minor amendments to the application red-edge. Rear boundary to plot 07 repositioned.

Revision Date Amendment Initia

Development BILLINGTON

Location Neddy Lane

Marketing Name Calder Grange

Drawing Title Detailed Site Layout

Drawing Number 4441-DSL-001

Revision B Scale @ A0 1:500

Drawn By RHL Date Started Jan 2021

Checked by Date



Legal Disclaimer TBC

This layout has been designed after due consideration of our Context & Constraints Pla

0m 25m 50m