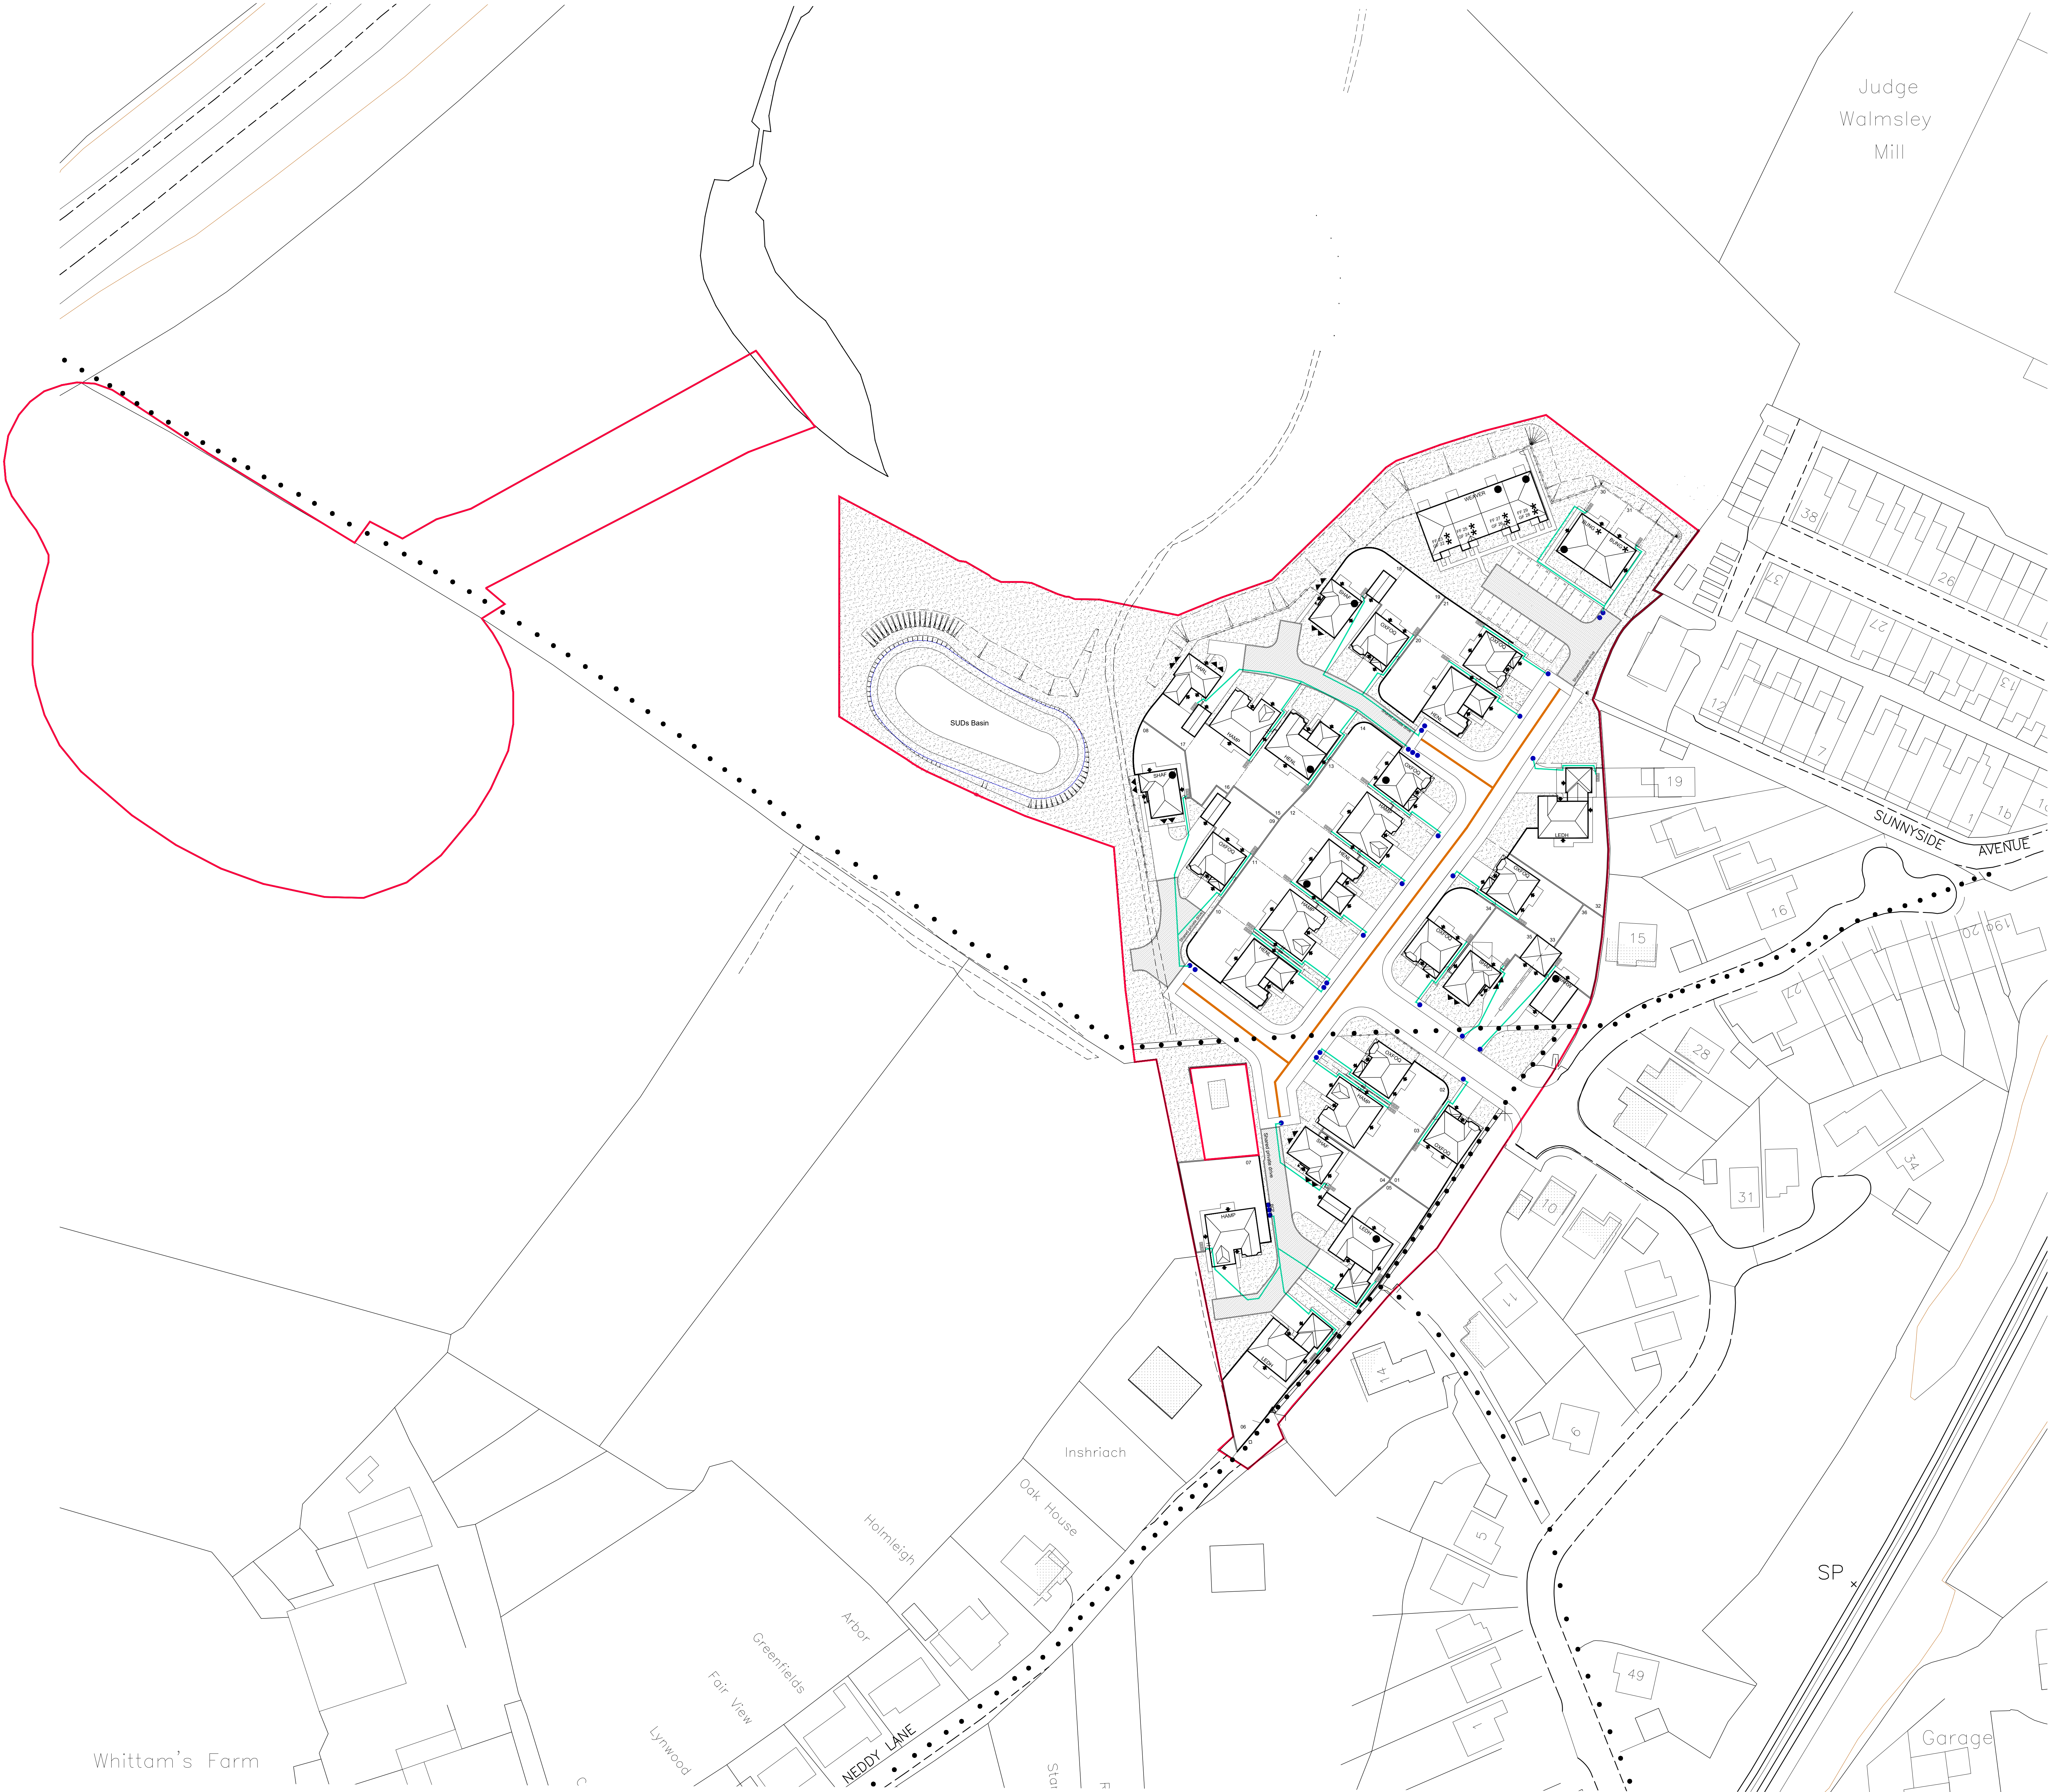


North Arrow

Legend

- Indicates kerbside bin collection point
- Indicates location of proposed wheeled bins within private plot curtilage for waste and recycling
- Indicates pedestrian walking distance from bin storage to collection point
- Indicates refuse vehicular route

Item	Description
------	-------------

Rev	28.09.2021	Application red edge amended to include area of road compensation. Highway awards adjacent to plot 49	GLF
A	07.04.2021	Minor amendments to the application red edge. Plot boundary to plot 47 repositioned	GLF

Revision	Date	Amendment	ISSUE

Development: BILLINGTON	
Location: Neddy Lane	
Marketing Name: Calder Grange	
Drawing Title: Waste Management Layout	
Drawing Number: 4441-WML-001	
Revision: B	Drawn by: RHL
Date: Jan 2021	Date: Jan 2021

REDROW HOMES

Redrow Homes Lancashire

Redrow Homes, 14 Ebor Avenue, Boscobel Village, Cheshire, PR7 7NA

Tel: 01772 843700 Fax: 01772 843701 Web: www.redrow.co.uk

Legal Disclaimer: N/A

This layout has been designed after due consideration of our Context & Comments Plan