


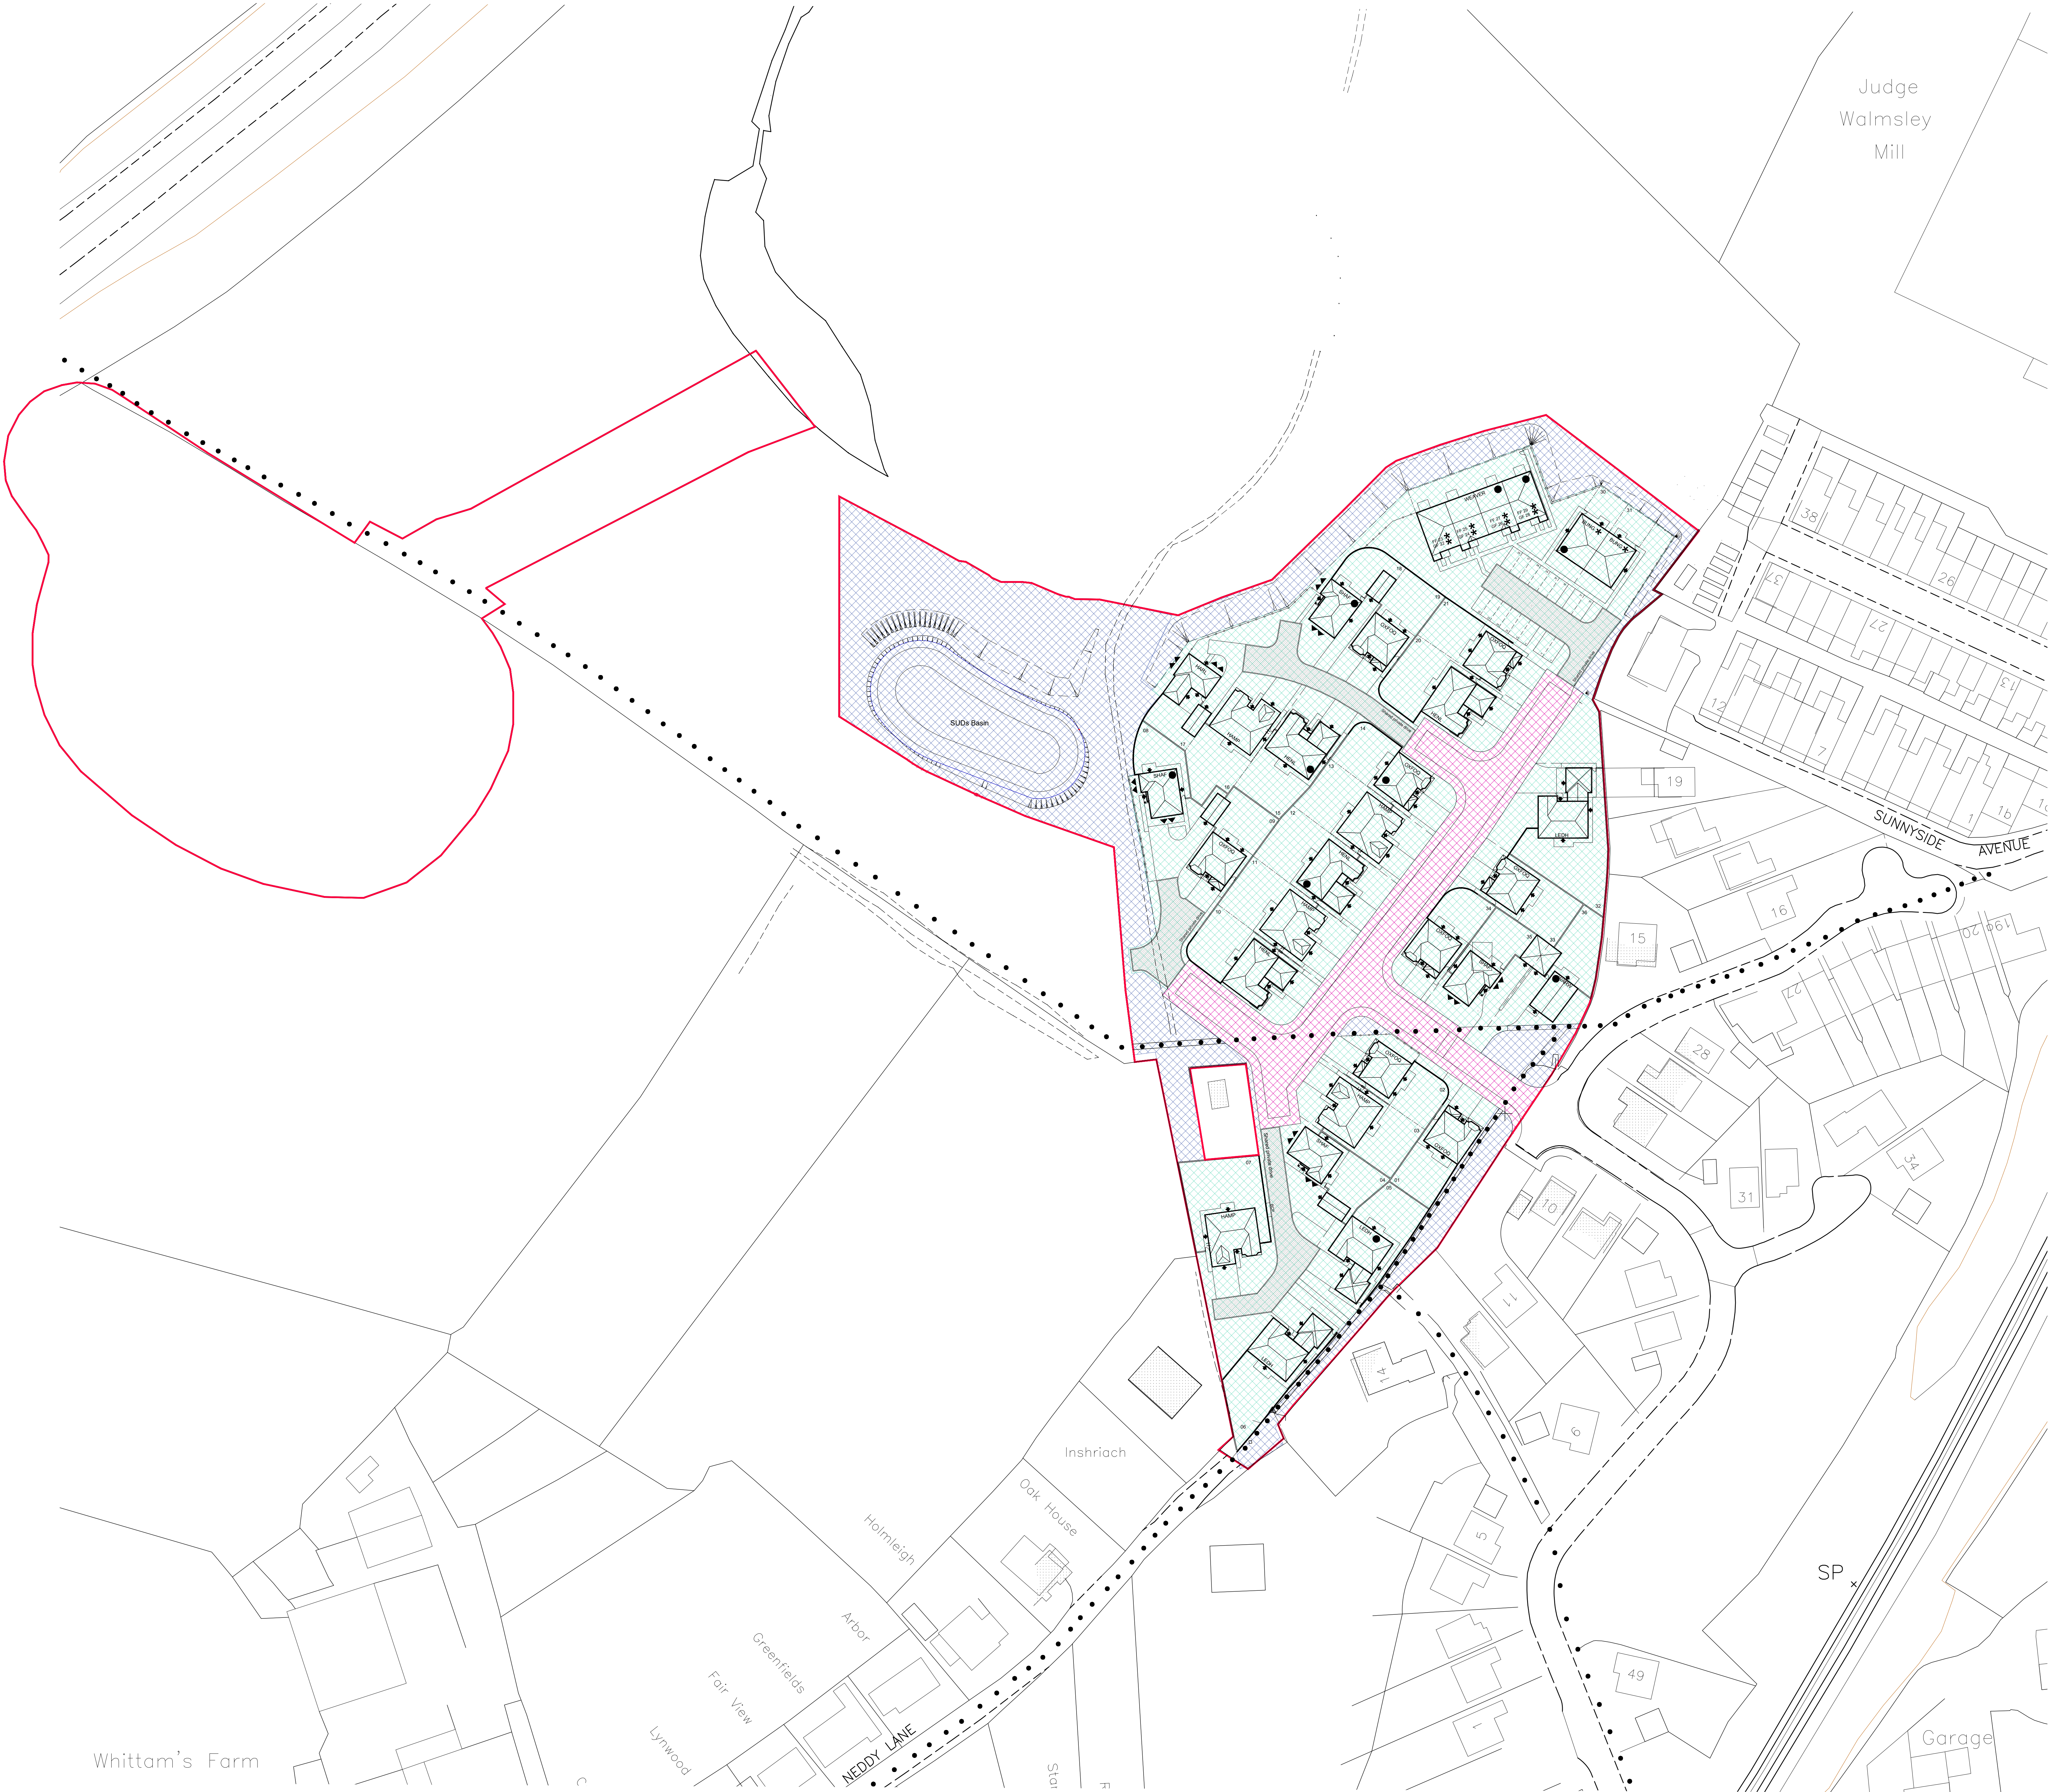

North Arrow

Legend

Land to be transferred to, and managed by Resident's Management Company

Private (Deeded) Curtilage

Land to be adopted under Section 38 Agreement

Scale

Orientation

Rev	28.09.2021	Application red-ledge amended to include area of road compensation. Highway awards adjacent to plot 33.	G.J.F.
A	07.04.2021	Minor amendments to the application red-ledge. Plot boundary to plot 37 repositioned.	G.J.F.

Revision

Date

Amendment

10000

Development

Location

Marketing Name

Drawing Title

Drawing Number

Revision

Drawn By

Checked by

BILLINGTON

Neddy Lane

Calder Grange

Land Disposal Layout

4441-LDL-001

B

Drawn @ 1:500

RHL

Date Stated

Jan 2021

Date

REDROW HOMES

Redrow Homes Lancashire

Redrow Homes, 14 Ebor Avenue, Boscobel Village, Chorley, PR7 7NA. Tel: 01772 843700 Fax: 01772 843701 Web: www.redrow.co.uk

Legal Disclaimer: THIS

This layout has been designed after due consideration of our Context & Comments Plan