




Front Elevation




RH Side Elevation

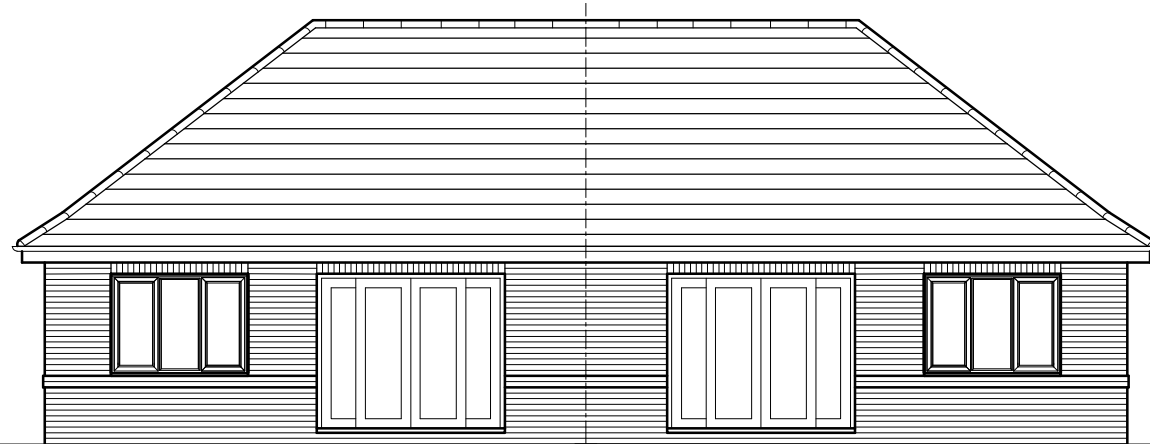

Rear Elevation



LH Side Elevation

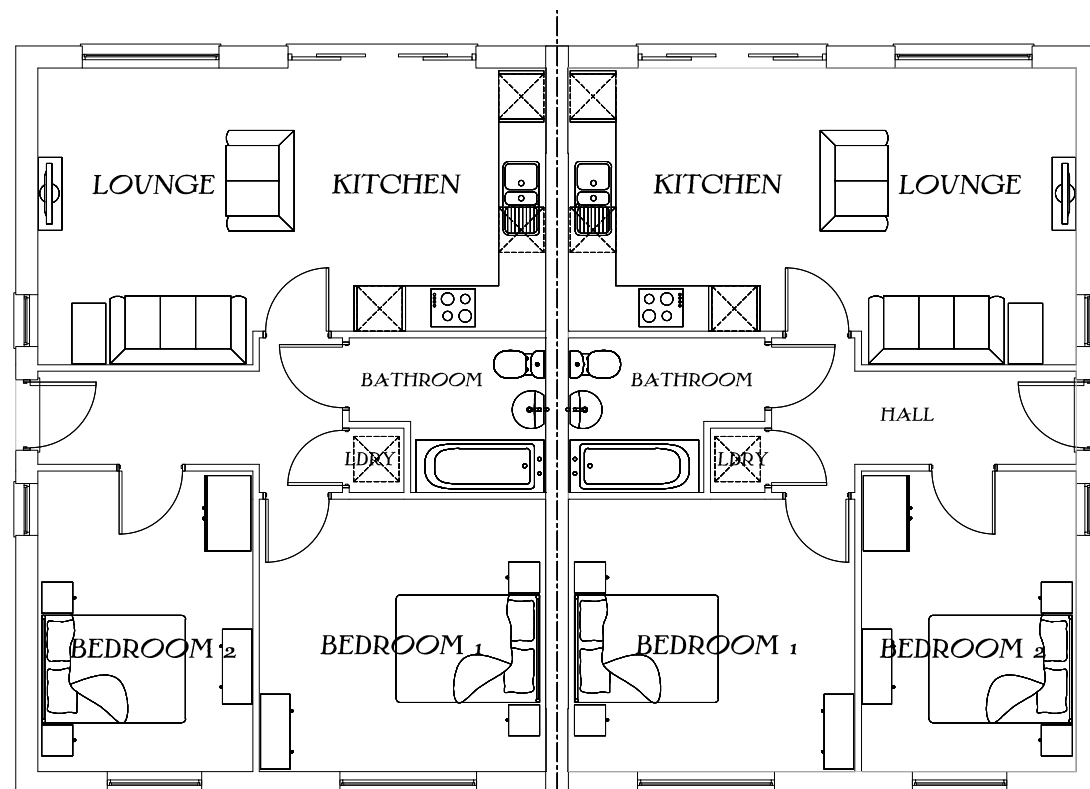

Ground Floor Plan

Bungalow Type Semi-Detached

The Heritage
Collection
"2016 Edition"
F Series
673sqft

DATE: JAN 2021
 Drawing Scale 1:100 @ A3