


First Floor



Front Elevation



Side Elevation

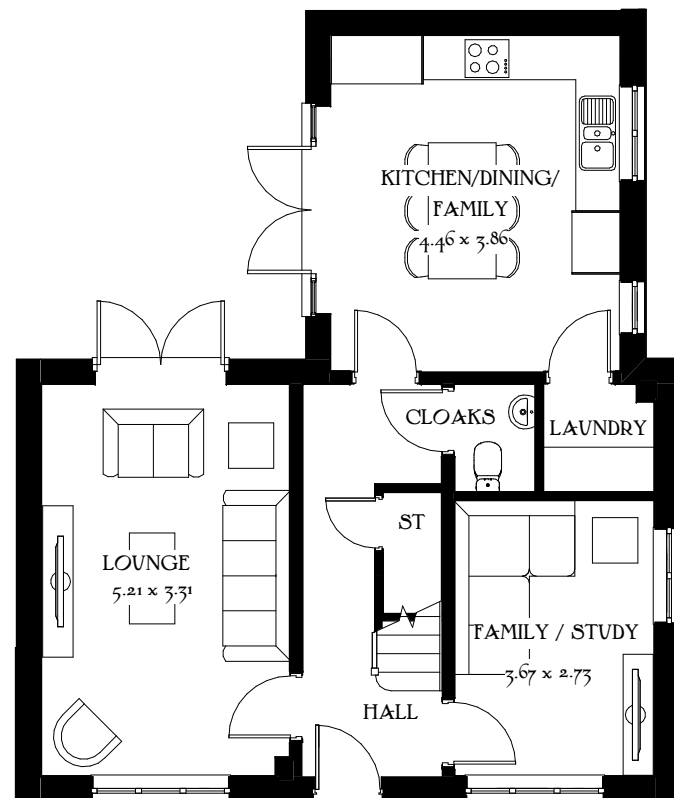

Ground Floor



Rear Elevation



Side Elevation

Scale 1:100 @_A3
0m 1m 2m 3m 4m 5m

HarTech

Heritage Collection
F Series

1312 ft² 121.87 m²
Elevation Code: A1
Date: May 2019
EF_HARL_DM.1
Rev: A

