



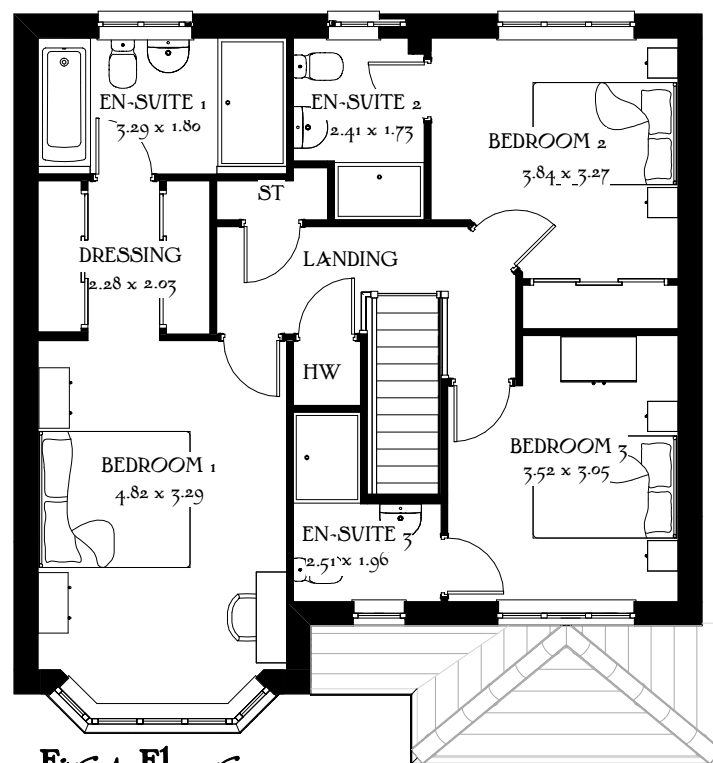


First Floor



Front Elevation

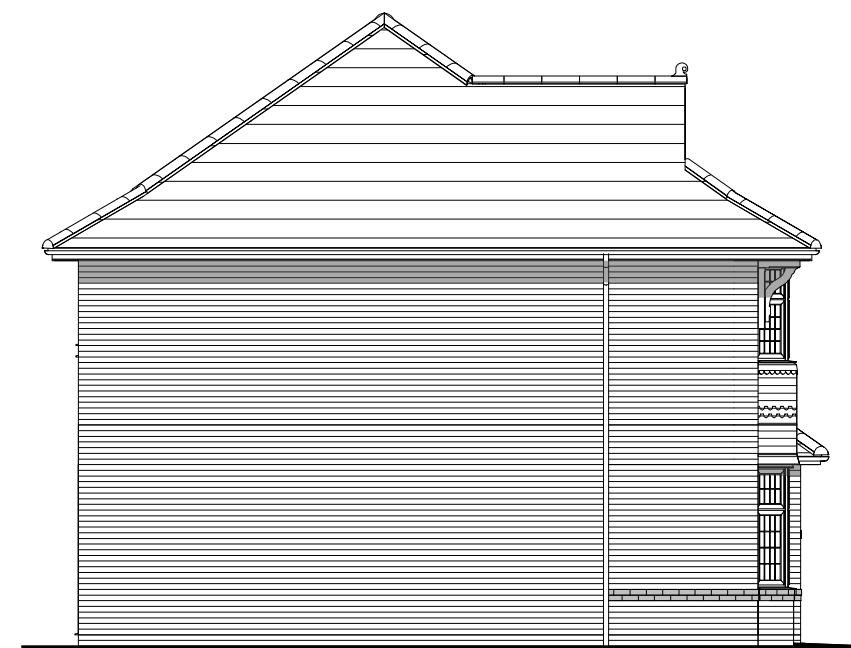


Side Elevation

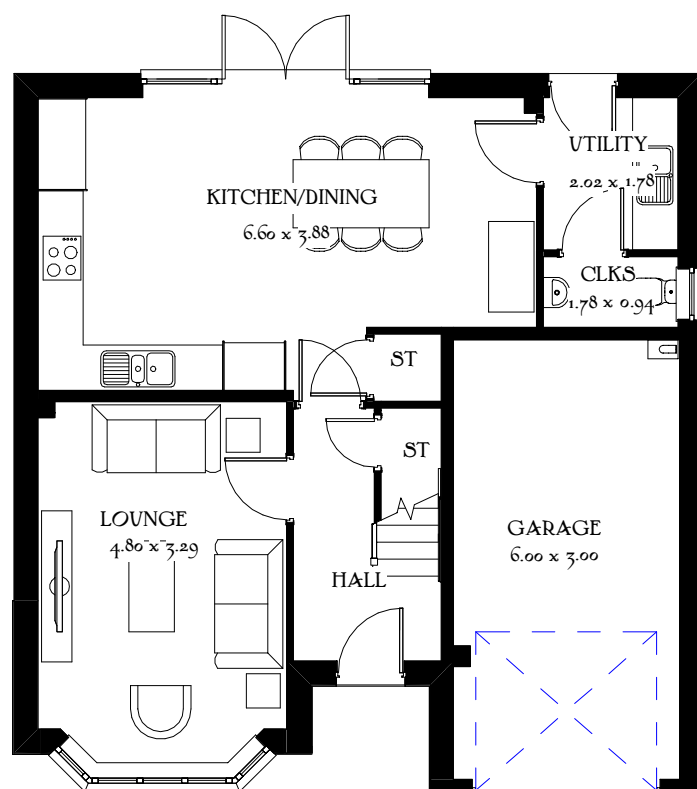

Ground Floor



Rear Elevation

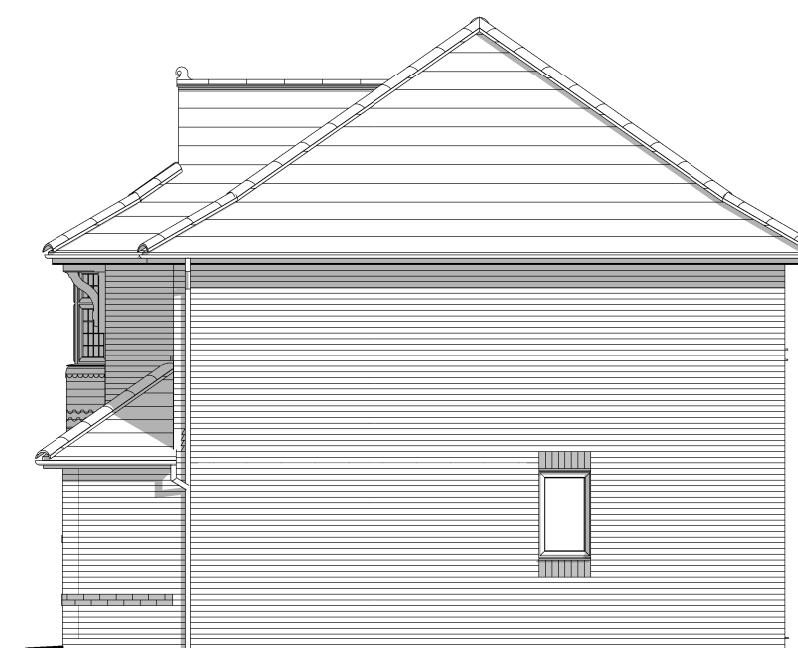

Side Elevation

Oxford Lifestyle

Heritage Collection
F Series

1318 ft² 122.44 m²
Elevation Code: B1
Date: Feb 2020
EF_OXFOQ_DM.4

Scale 1:100 @ A3
0m 1m 2m 3m 4m 5m