




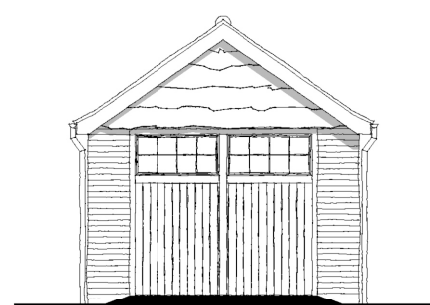


Front Elevation

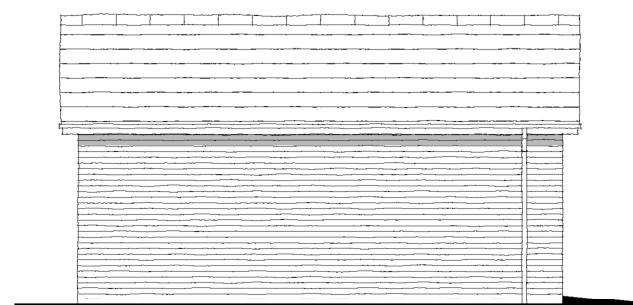


Side Elevation

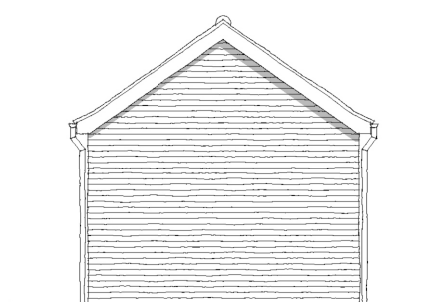


Rear Elevation

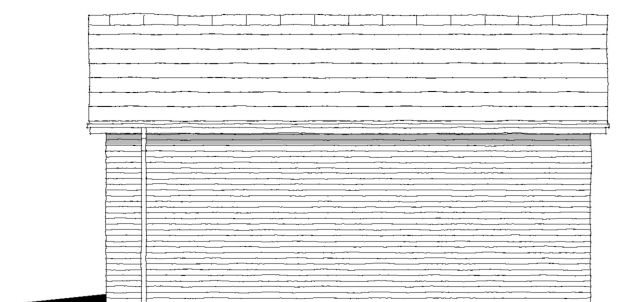

Side Elevation

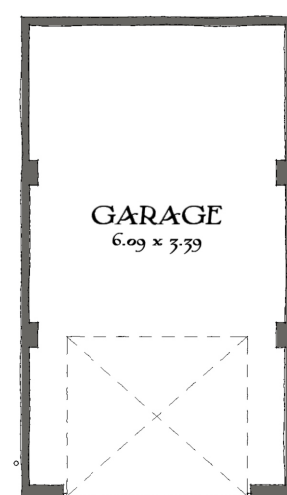

Ground Floor

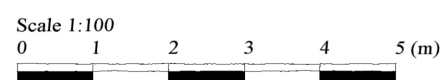

Garage
SGS_002
Heritage Collection
"2017 Edition"

EF Series Brick (B1)
220sqft 20.45m²
DATE: April 2018
REV: -

EF_GAR_SGS2

Drawing scale 1:100 @ A3

