




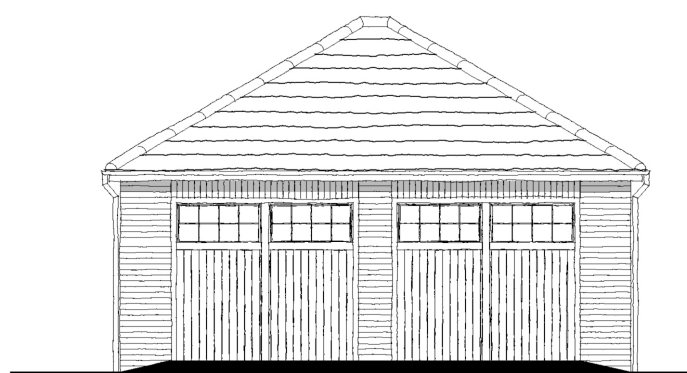


Front Elevation

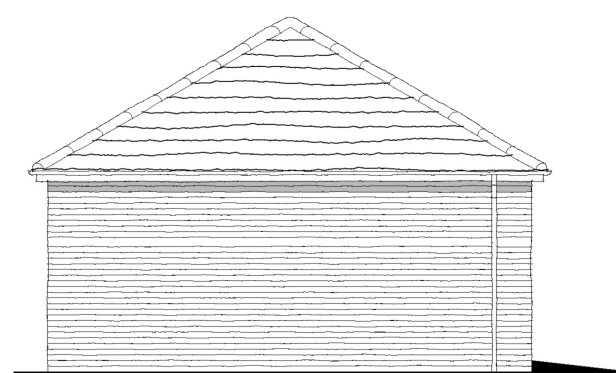


Side Elevation

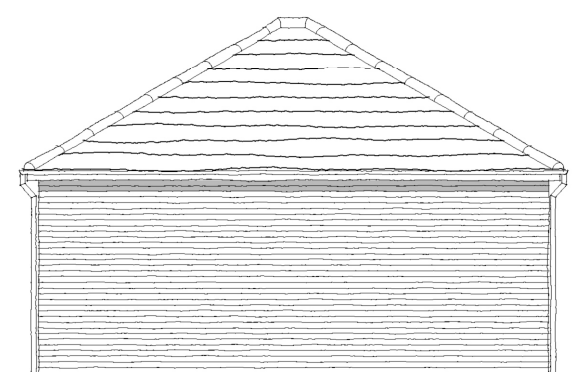

Rear Elevation

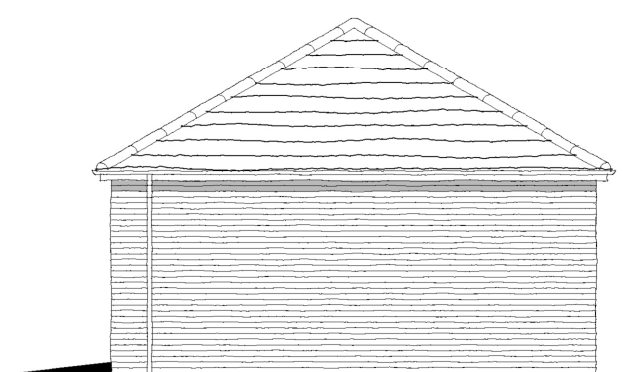

Side Elevation

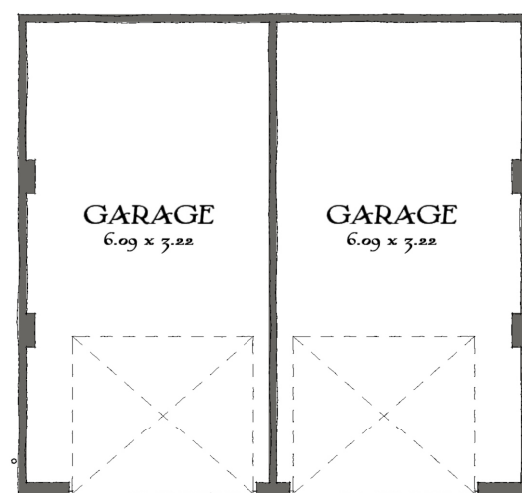

Ground Floor

Garage
DGT_003
Heritage Collection
"2017 Edition"

EF Series Brick (B1)
210sqft(x2) 19.48m²(x2)
DATE: April 2018
REV: -

EF_GAR_DGT3

Drawing scale 1:100 @ A3

