



Scale 1:100  
0 1 2 3 4 5 (m)

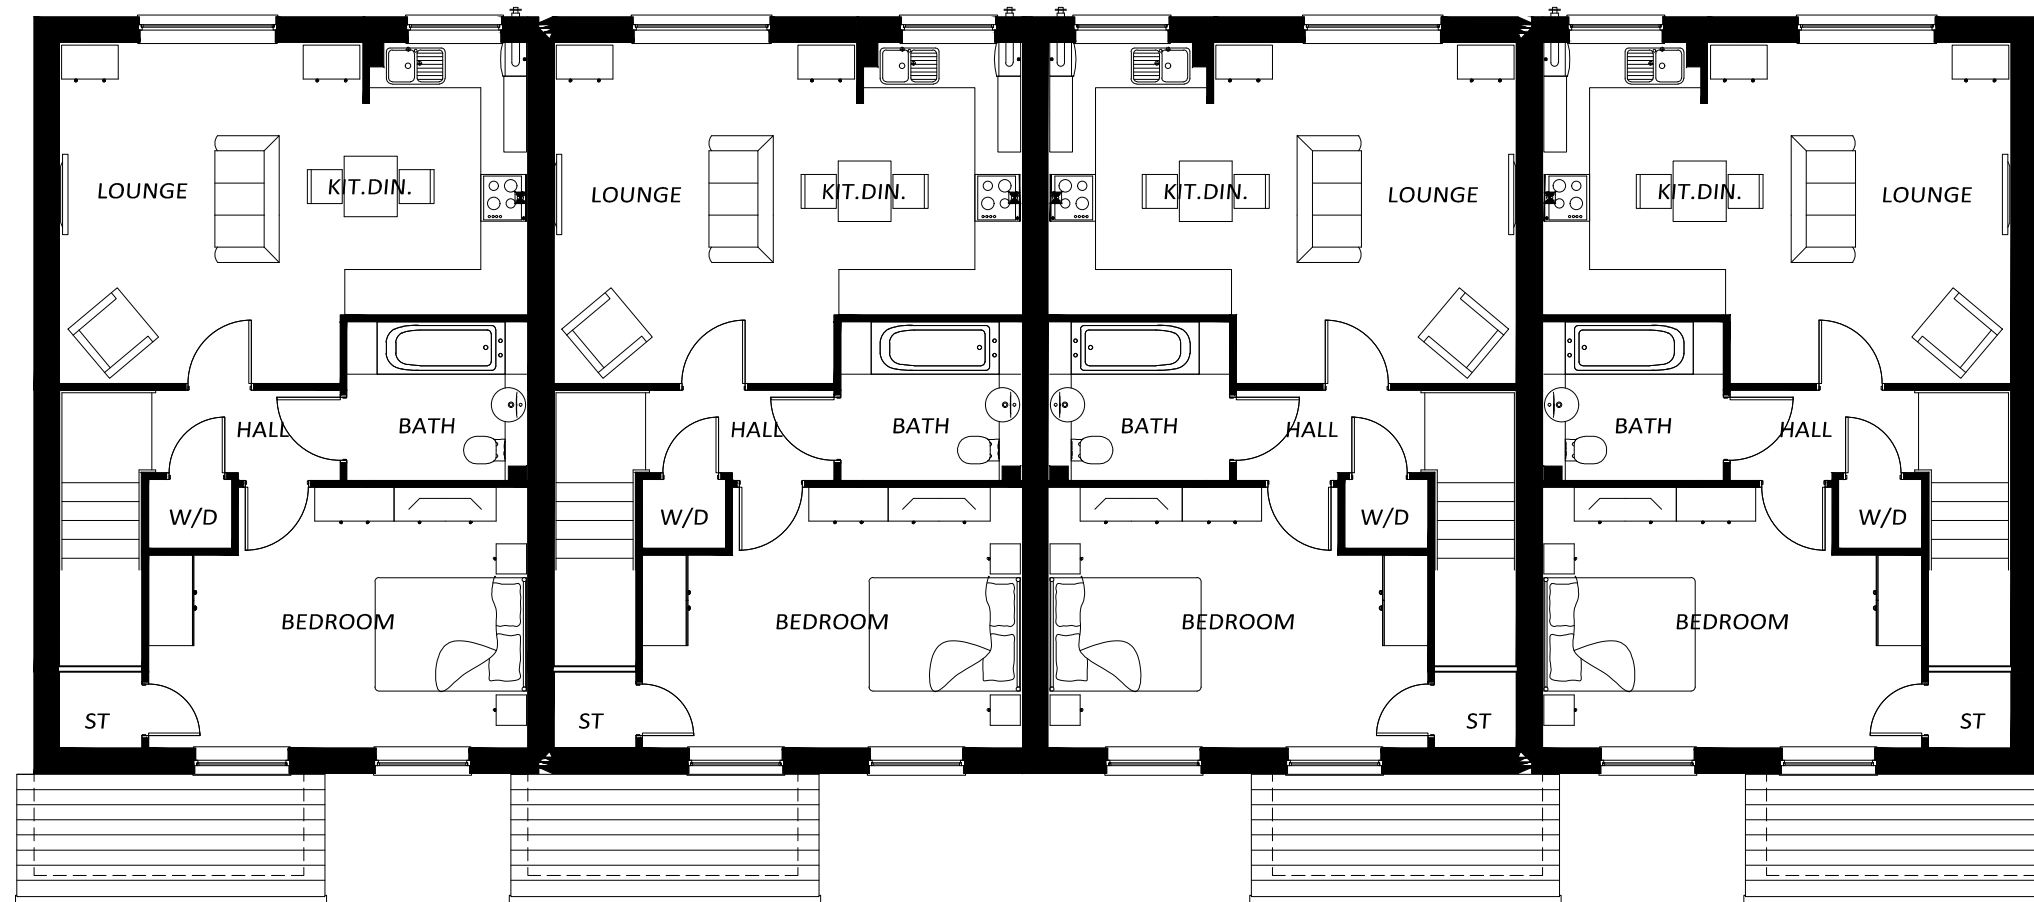

First Floor

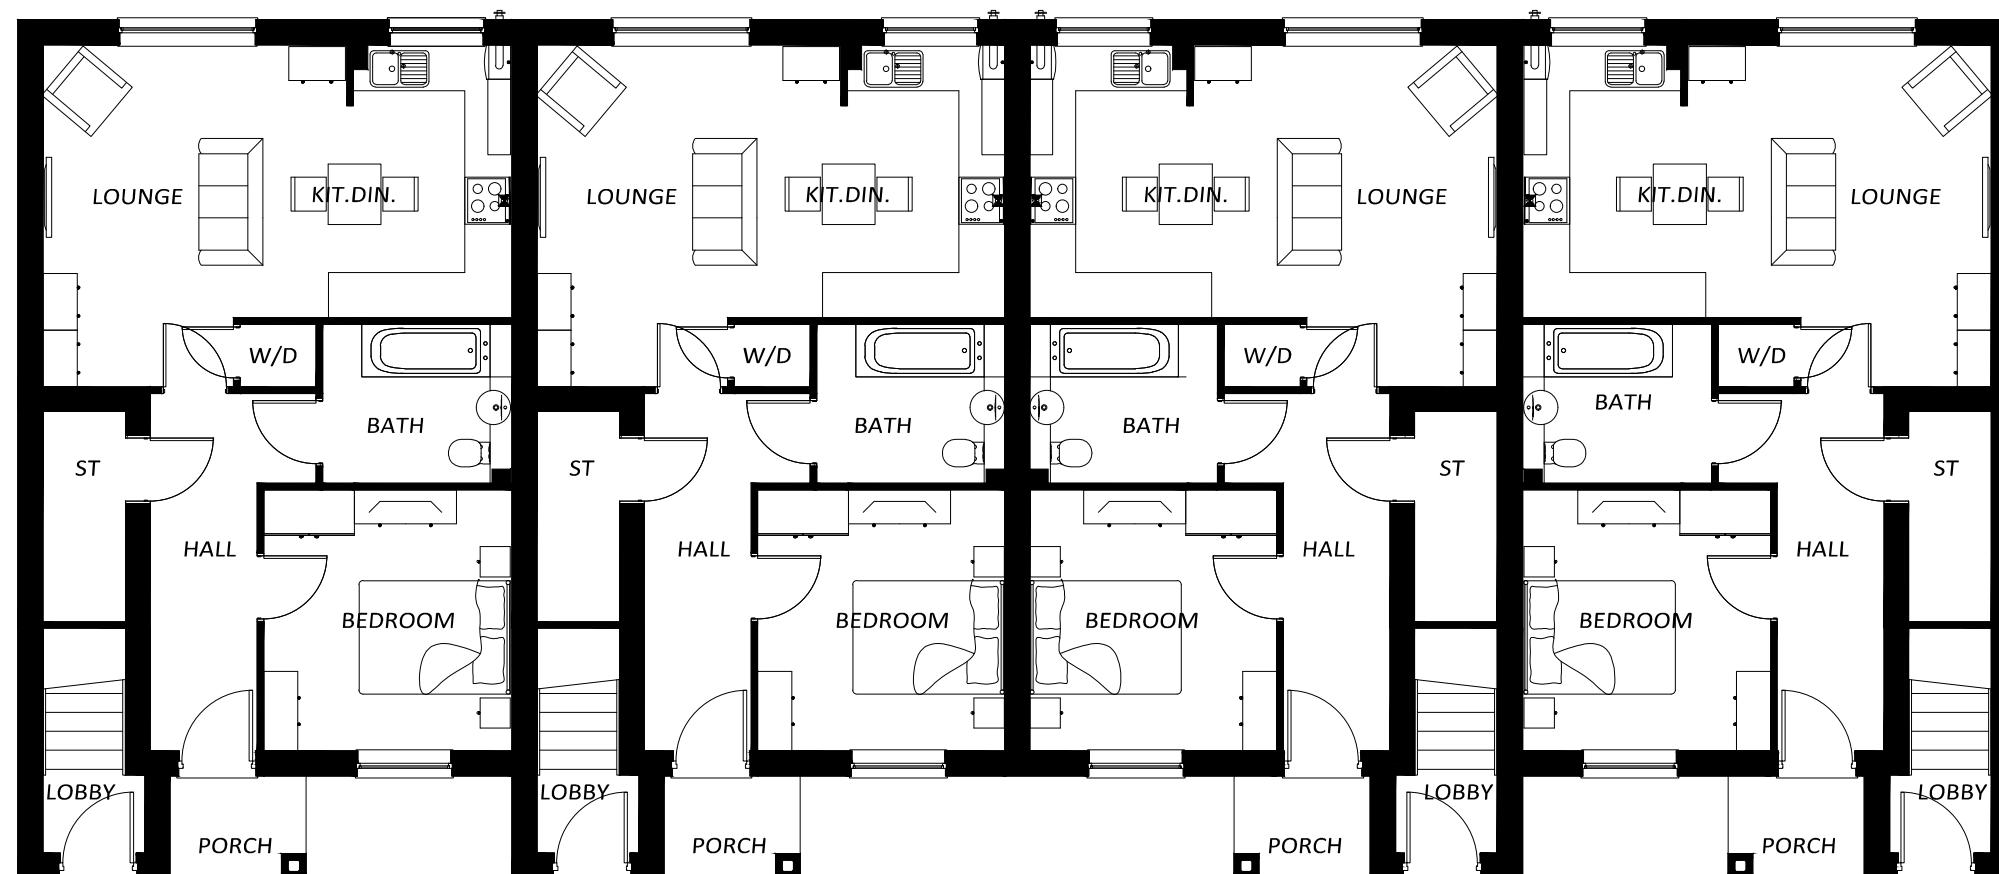

Ground Floor

The Weaver  
8 Block  
1 Bed Apartments  
GF 1 Bed : 597 sqft  
FF 1 Bed : 660 sqft

Drawing Scale 1:100 @ A3

**REDROW**  
GROUP SERVICES LTD  
www.redrow.co.uk