




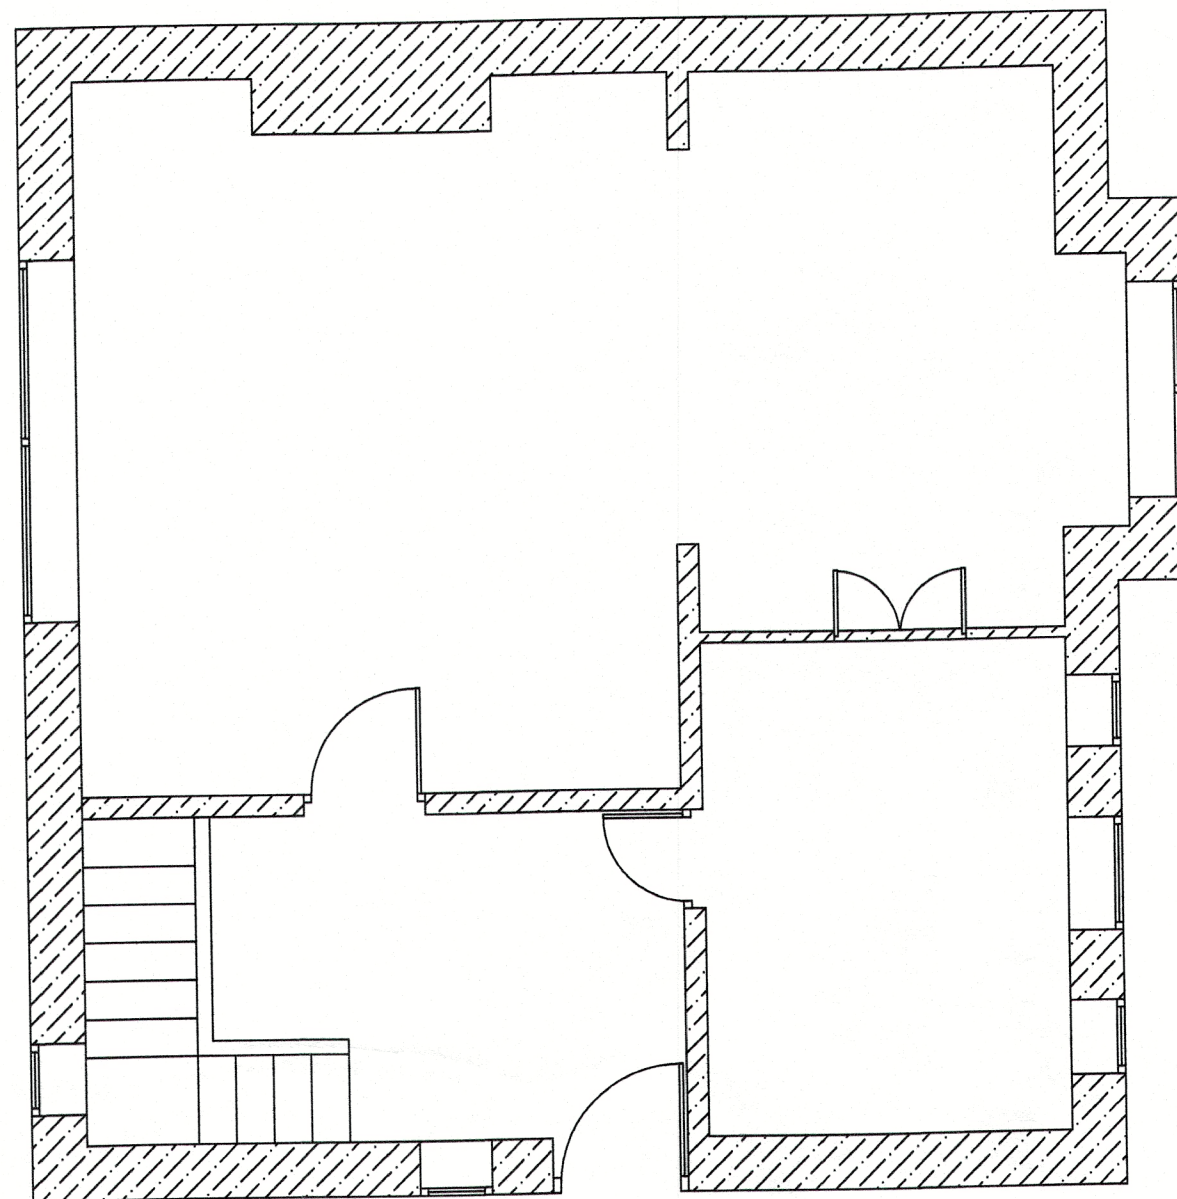


Ground Floor Existing

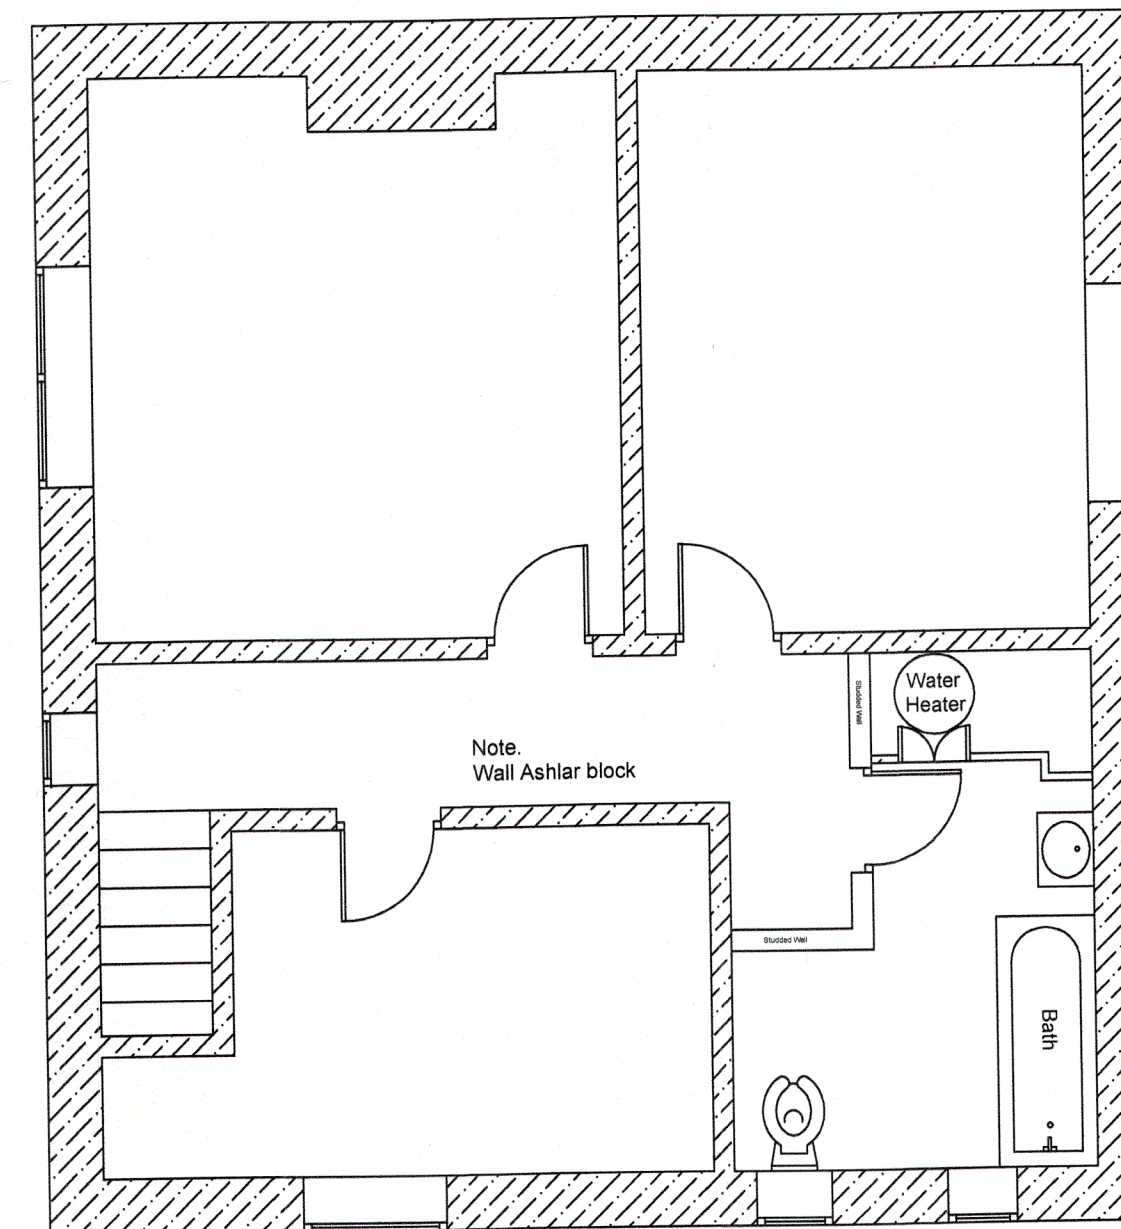

First Floor Existing

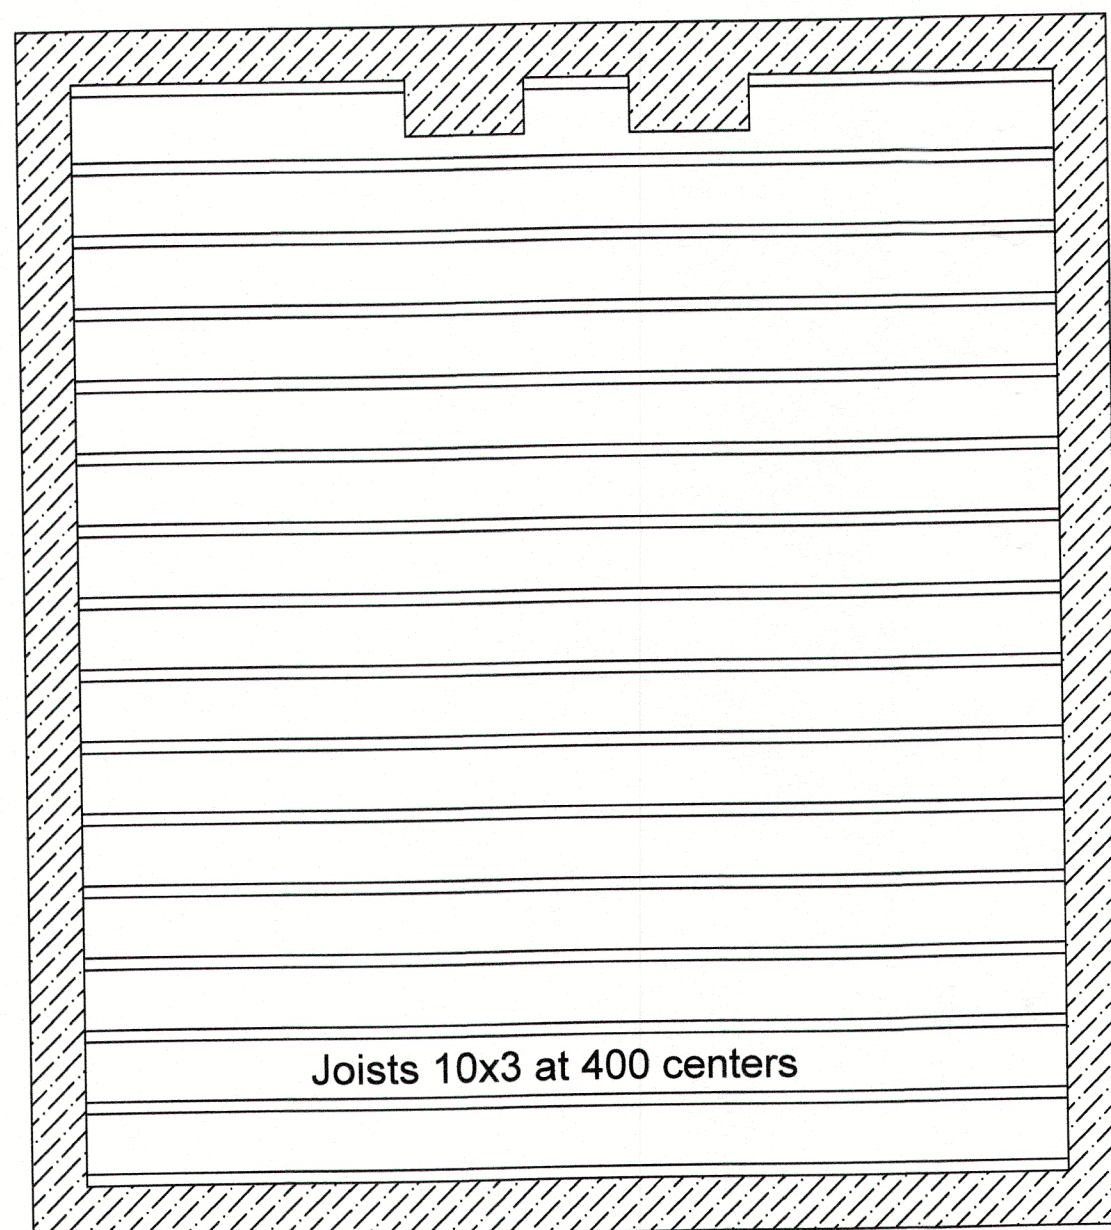

Loft Floor Plan Existing

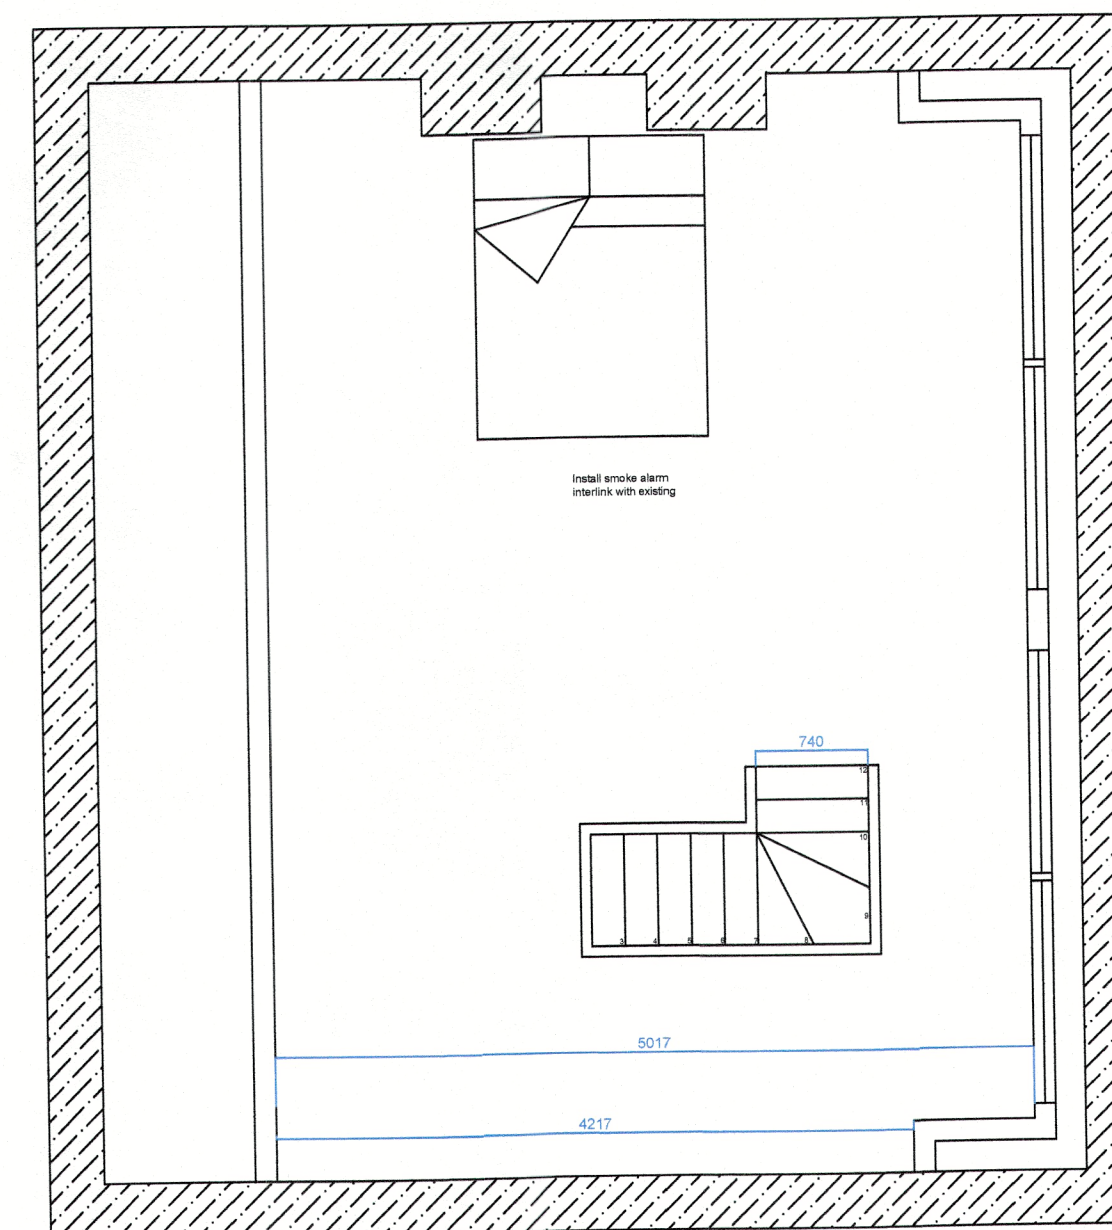

Loft Proposed

General Notes

Project
Floor plans

Date
27/08/2016

Scale
1:50

Sheet

1

Project Name and Address
Mr & Mrs Waddington
1 Demesne Cottage
Settle Road
Newsholme
Clitheroe
Lancashire BB7 4JF