


This drawing is to be read in conjunction with all relevant Architect, consultants' and specialist drawings and specifications. The Architect is to be notified of any discrepancies before proceeding. Do not scale from this drawing. All dimensions and levels are to be checked on site. This drawing is subject to copyright. All work carried out before Planning and Building Permission has been granted is at the contractor's risk.

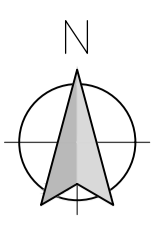

VIEW A OF EXISTING SHOWER / TOILET FACILITIES TO BE RELOCATED FROM NORTH



VIEW B OF EXISTING SHOWER / TOILET FACILITIES TO BE RELOCATED FROM WEST



VIEW C OF EXISTING CARAVAN PITCHES



VIEW D OF EXISTING CARAVAN PITCHES



EXISTING SITE PLAN
Scale 1:200

- Existing Timber Fence Line
- Existing Gate
- Existing Gate
- Existing Stone Wall
- Existing Timber Fence
- Existing Shower/Toilet Facilities to be Removed/Relocated Elsewhere upon the Farm
- Existing Caravan Pitches/Hardstanding
- Existing Gate
- Existing Stone Wall
- Existing Stone Wall
- Existing Timber Fence Line

Client
MARL BARN CAMPSITE

Job Title
Proposed toilet and welfare facilities, provision of additional caravan pitches and camping glamping pods at Marl Barn Campsite, Tosside, Skipton

Drawing Title
Existing Site Plan

Scale	Date	Drawn
1:200 @ A1	February 2021	Paul Gudgeon

spa
SUNDERLAND PEACOCK ARCHITECTS
SUNDERLAND PEACOCK & ASSOCIATES LTD.
HAZELMERE, PRINCE ROAD, CLITHEROE
LANCASHIRE, BB7 2AG
T 01200 423178 F 01200 427328
E info@sunderlandpeacock.com
www.sunderlandpeacock.com

6262 -01