


This drawing is to be read in conjunction with all relevant Architect, consultants' and specialist drawings and specifications. The Architect is to be notified of any discrepancies before proceeding. Do not scale from this drawing. All dimensions and levels are to be checked on site. This drawing is subject to copyright. All work carried out before Planning and Building Permission has been granted is at the contractor's risk.

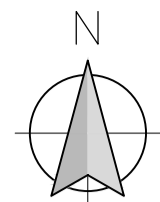

**LANDSCAPING KEY**

- GRASS
- TARMACADAM
- GRAVEL

Timber Personnel/  
Pedestrian Access Gate

Timber Vehicular Access  
Gate And Cattle Grid

Proposed 7No.  
Caravan Pitches

Existing Timber  
Fence Line

Proposed Timber  
Boundary Fence

Existing Stone  
Wall

4.8 x 2.4m Vehicular  
Parking Space

3.4 x 2.5m Glamping Pod

3.4 x 2.5m Glamping Pod

Proposed 3No.  
Caravan Pitches

4.8 x 2.4m Vehicular  
Parking Space

Existing Gate

Existing Gate

Existing Stone  
Wall

Existing Stone  
Wall

3.4 x 2.5m Glamping Pod

3.4 x 2.5m Glamping Pod

Existing Caravan  
Pitches

Existing Caravan  
Pitches/Hardstanding

2No. (4.8 x 2.4m) Vehicular  
Parking Spaces For Glamping  
Pod Occupants

Proposed Toilet and  
Welfare facilities

Existing Timber  
Fence Line

Existing Gate

30m

EXISTING ACCESS TRACK

**PROPOSED SITE PLAN**  
Scale 1:200

A	PRG	Revised following client consultation	18.02.2021
no.	by	revision	date

Client  
**MARL BARN CAMPSITE**

Job Title  
Proposed toilet and welfare facilities,  
provision of additional caravan pitches  
and camping glamping pods at  
Marl Barn Campsite,  
Tosside, Skipton

Drawing Title  
**Proposed Site Plan**

Scale	Date	Drawn
1:200 @ A1	February 2021	Paul Gudgeon

**spa**  
SUNDERLAND PEACOCK ARCHITECTS  
SUNDERLAND PEACOCK & ASSOCIATES LTD  
HAZELMERE, PEABO ROAD, CLITHEROE  
LANCASHIRE, BB7 2AG  
T 01200 423178 F 01200 427328  
E info@sunderlandpeacock.com  
www.sunderlandpeacock.com

**6262 -02** REV A