


Based on:		Rev	x
Architects Dwg No.	X	Rev	x
Structural Dwg No.	X	Rev	x
Survey Dwg No.	X	Rev	x
Other Dwg No.	X	Rev	x
Other Dwg No.	X	Rev	x

NOTES:

- 1) TO BE READ IN CONJUNCTION WITH ALL RELEVANT CUNDALL DRAWINGS
- 2) ALL LEVELS ARE PRELIMINARY AND SUBJECT TO CHANGE FOLLOWING DEVELOPMENT OF THE MASTERPLAN GA.

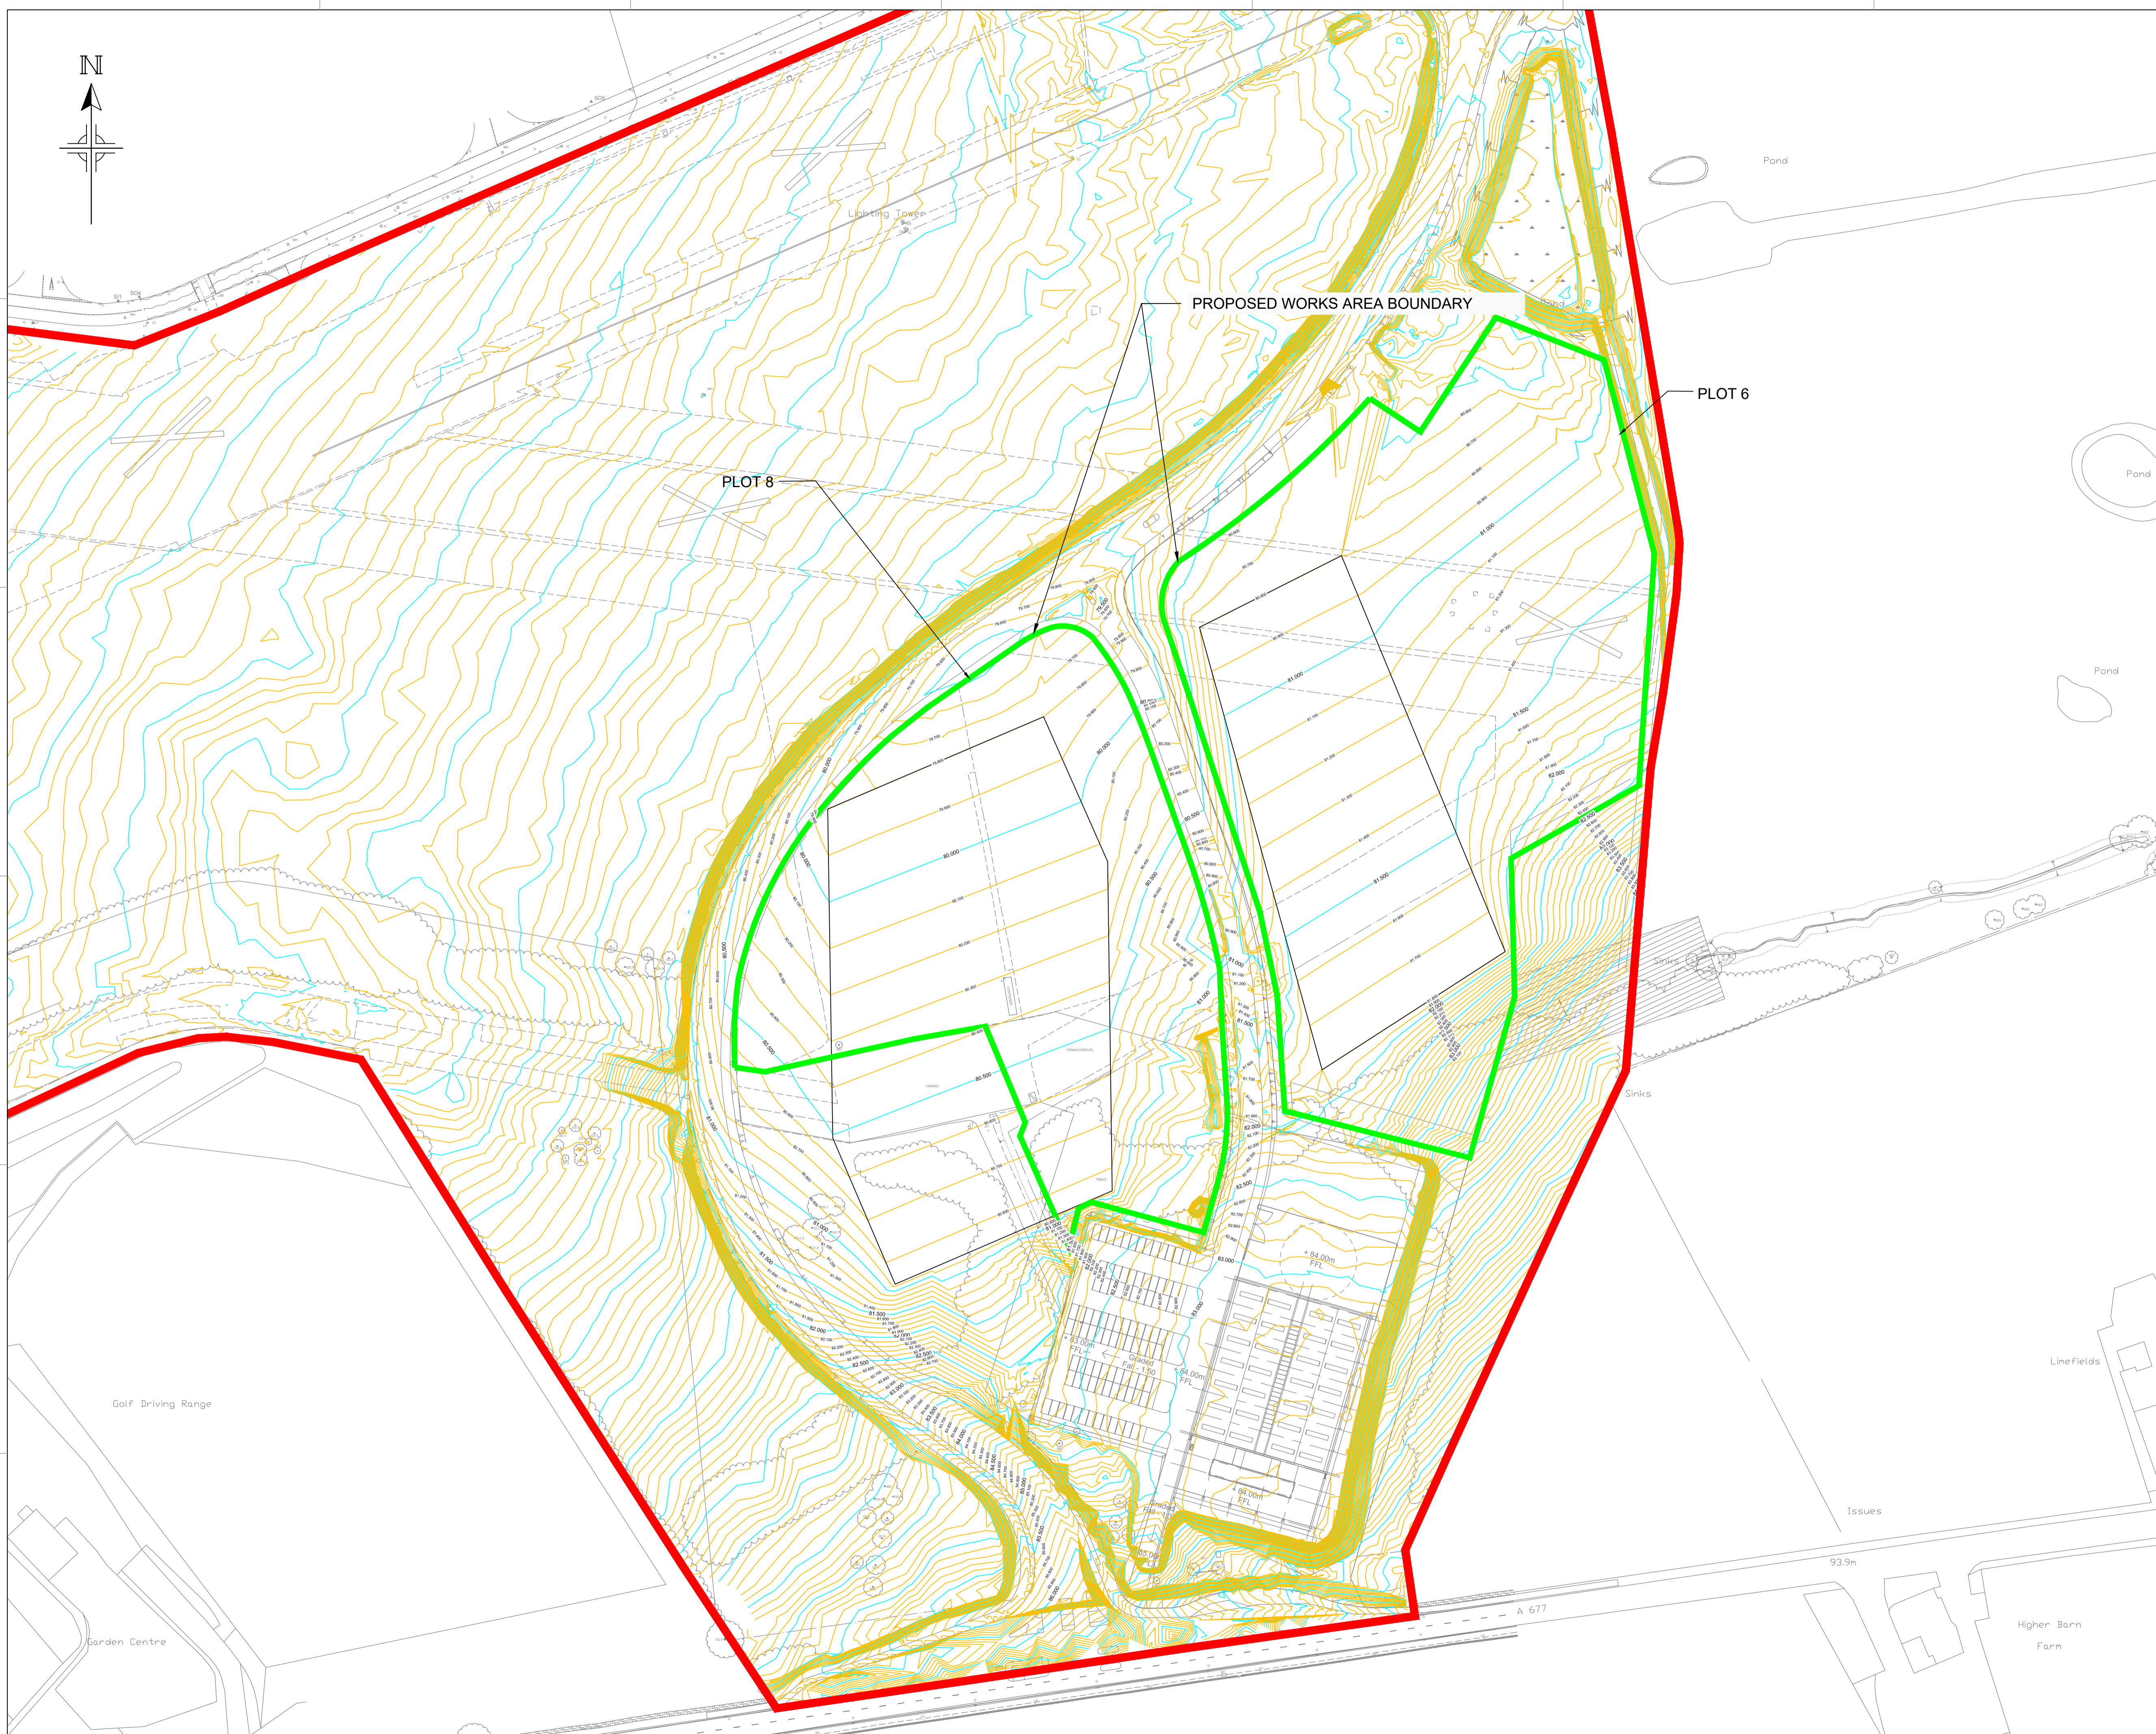

-	18/12/20	FIRST ISSUE	EM	MH	MH
Issue	Date	Description	By	Chkd	Verfd

Project
SAMLESBURY ENTERPRISE ZONE

Client
LANCASHIRE COUNTY COUNCIL

Title
PROPOSED PLATFORM FINISHED CONTOURING

Drawing Status
FOR INFORMATION

Project No.	Scale
1023121	1:1000

CUNDALL

10th Floor, Manchester One
53 Portland Street
Manchester, M1 3AH
Tel: +44 (0)161 244 5660

Website: www.cundall.com

Drawing No.
SEZ-CDL-SW-XX-DR-C-62002