


Based on:		Rev	x
Architects Dwg No.	X	Rev	x
Structural Dwg No.	X	Rev	x
Survey Dwg No.	X	Rev	x
Other Dwg No.	X	Rev	x
Other Dwg No.	X	Rev	x

NOTES:

- 1) TO BE READ IN CONJUNCTION WITH ALL RELEVANT CUNDALL DRAWINGS
- 2) ALL LEVELS ARE PRELIMINARY AND SUBJECT TO CHANGE FOLLOWING DEVELOPMENT OF THE MASTERPLAN GA.
- 3) FINISH PLATFORM LEVELS TO BE WITHIN ± 750mm OF INDICATED LEVELS.

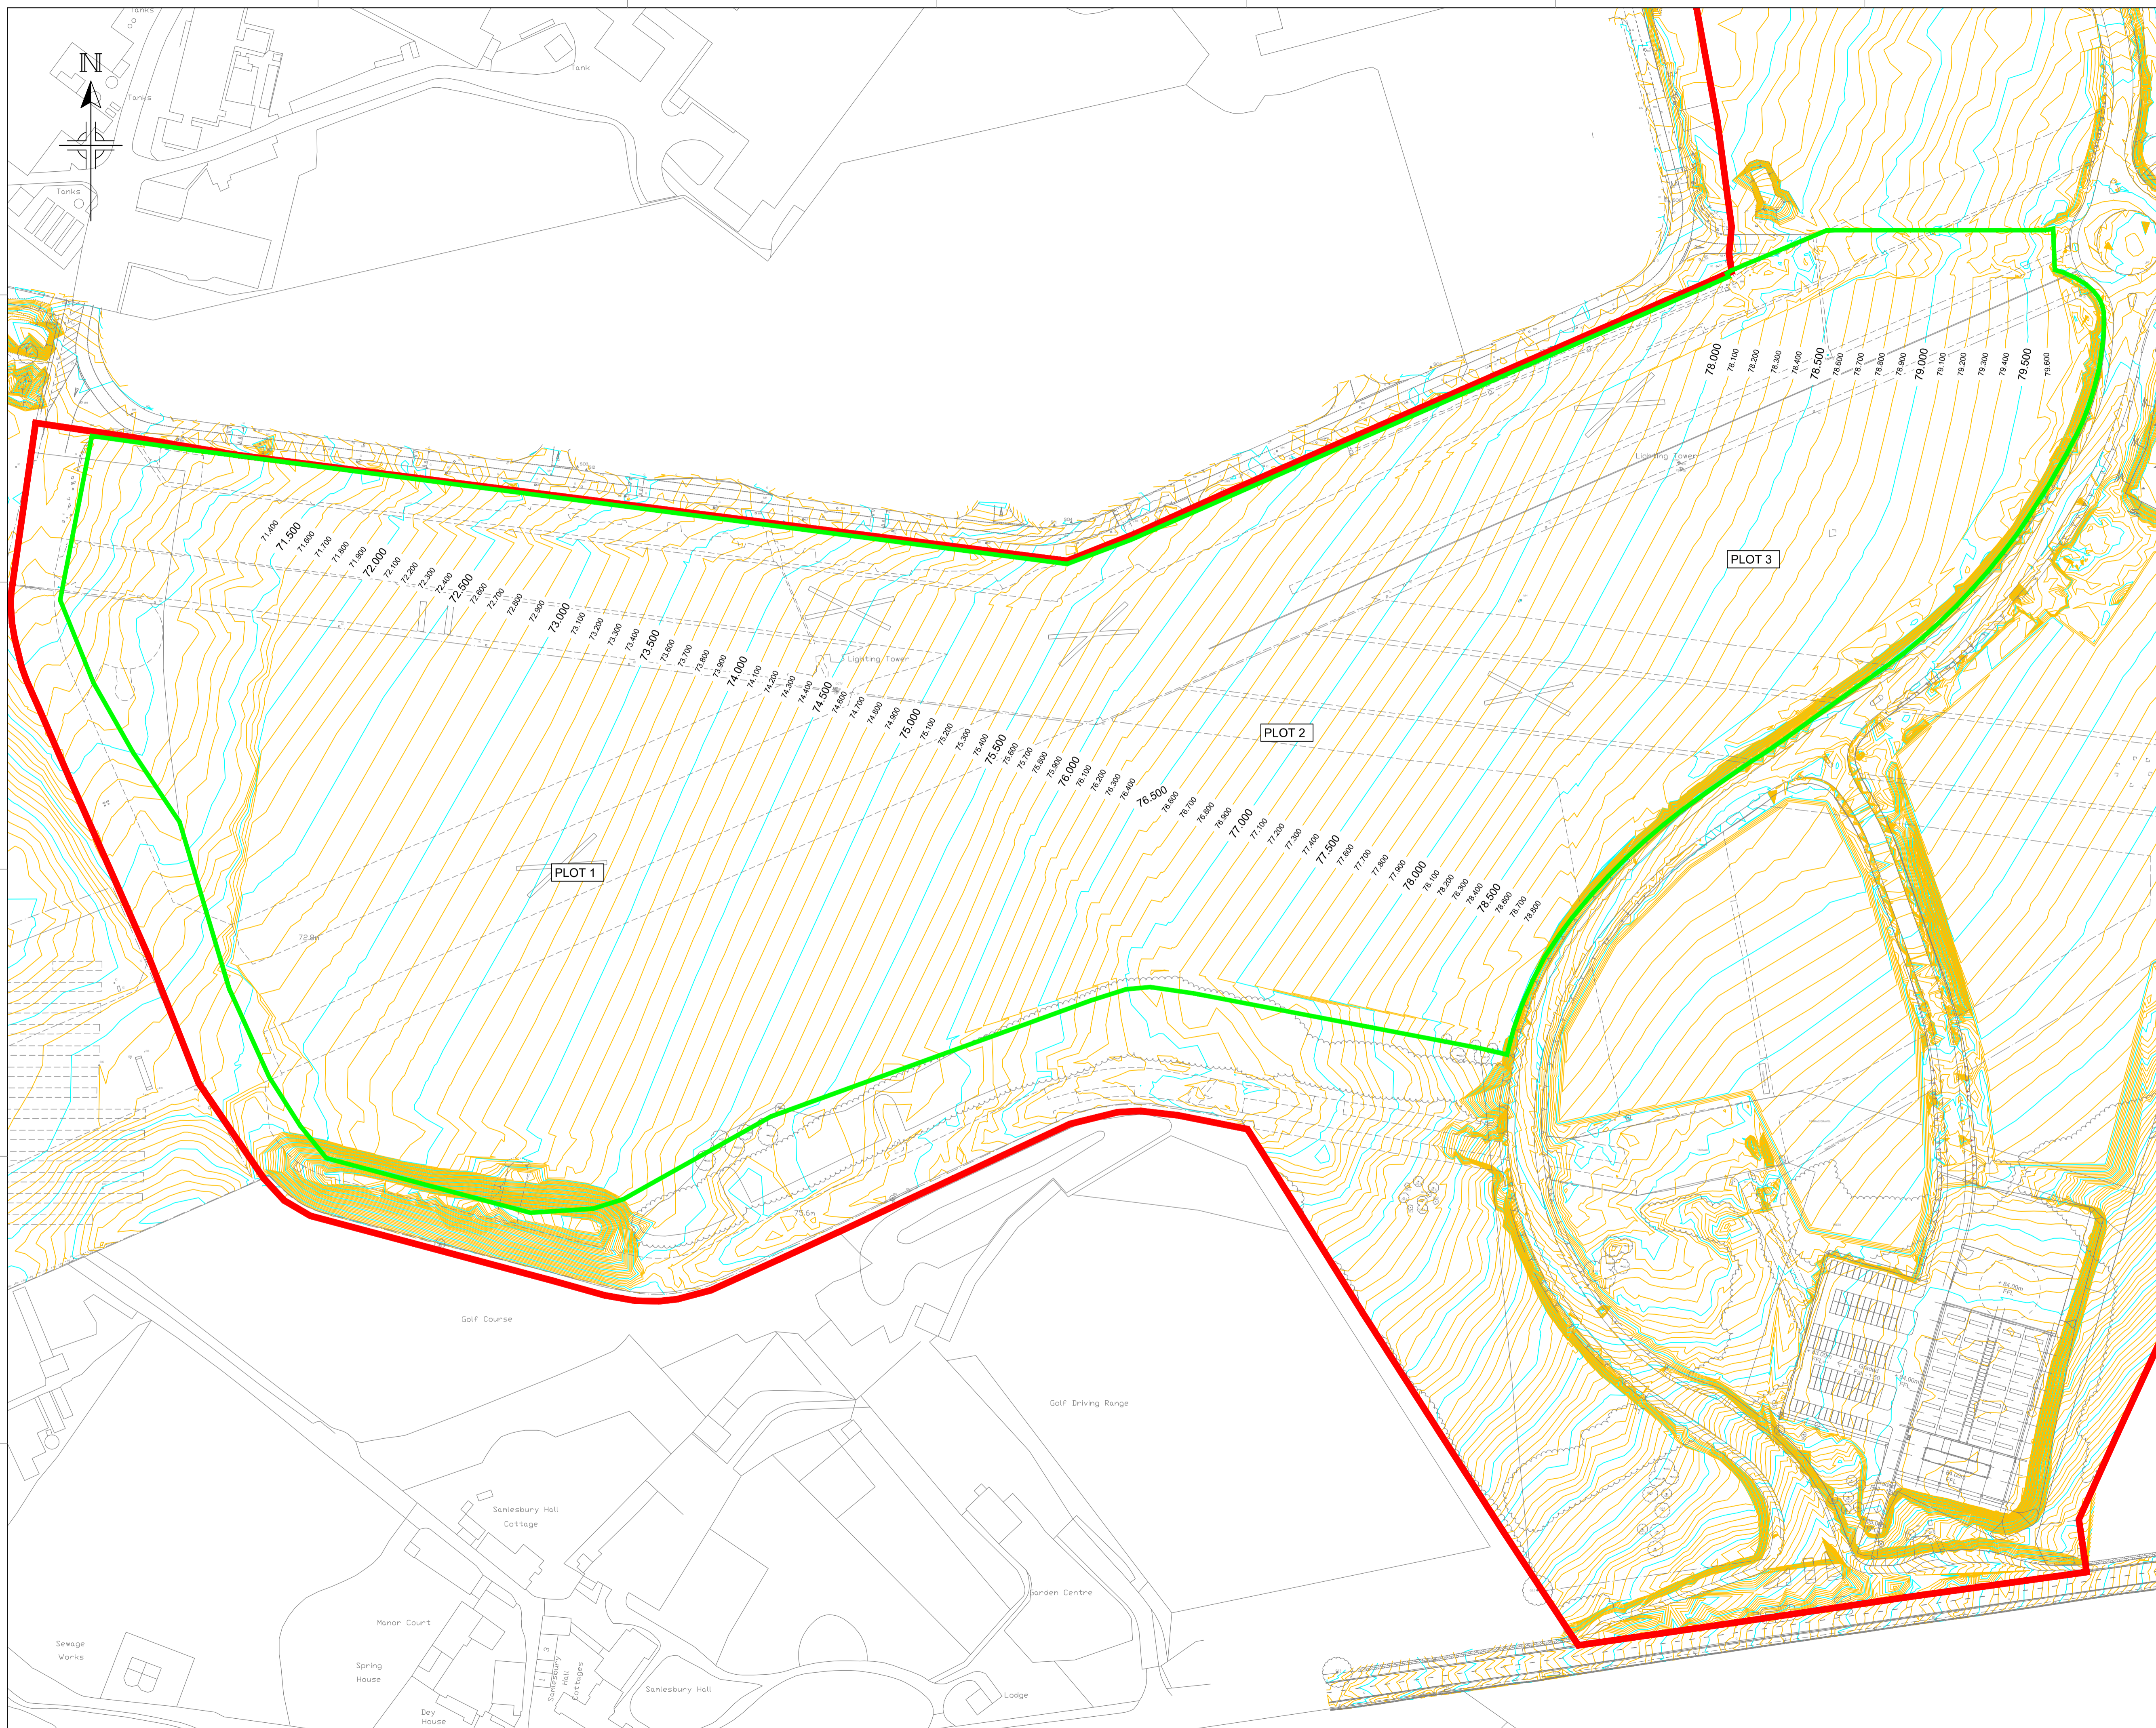

P1	11/02/21	FIRST ISSUE	LK	MH	BW
Issue	Date	Description	By	Chkd	Verfd

Project  
**SAMLESBURY ENTERPRISE ZONE**

Client  
**LANCASHIRE COUNTY COUNCIL**

Title  
**PROPOSED PLATFORM FINISHED  
 CONTOURING PLOT 1, 2 & 3  
 ZONE C**

Drawing Status  
**FOR INFORMATION**

Project No.	Scale
1023121	1:1250

**CUNDALL**

10th Floor, Manchester One  
 53 Portland Street  
 Manchester, M1 3AH  
 Tel: +44 (0)161 244 5660

Website: [www.cundall.com](http://www.cundall.com)

Drawing No.  
**SEZ-CDL-SW-XX-DR-C-62003**