


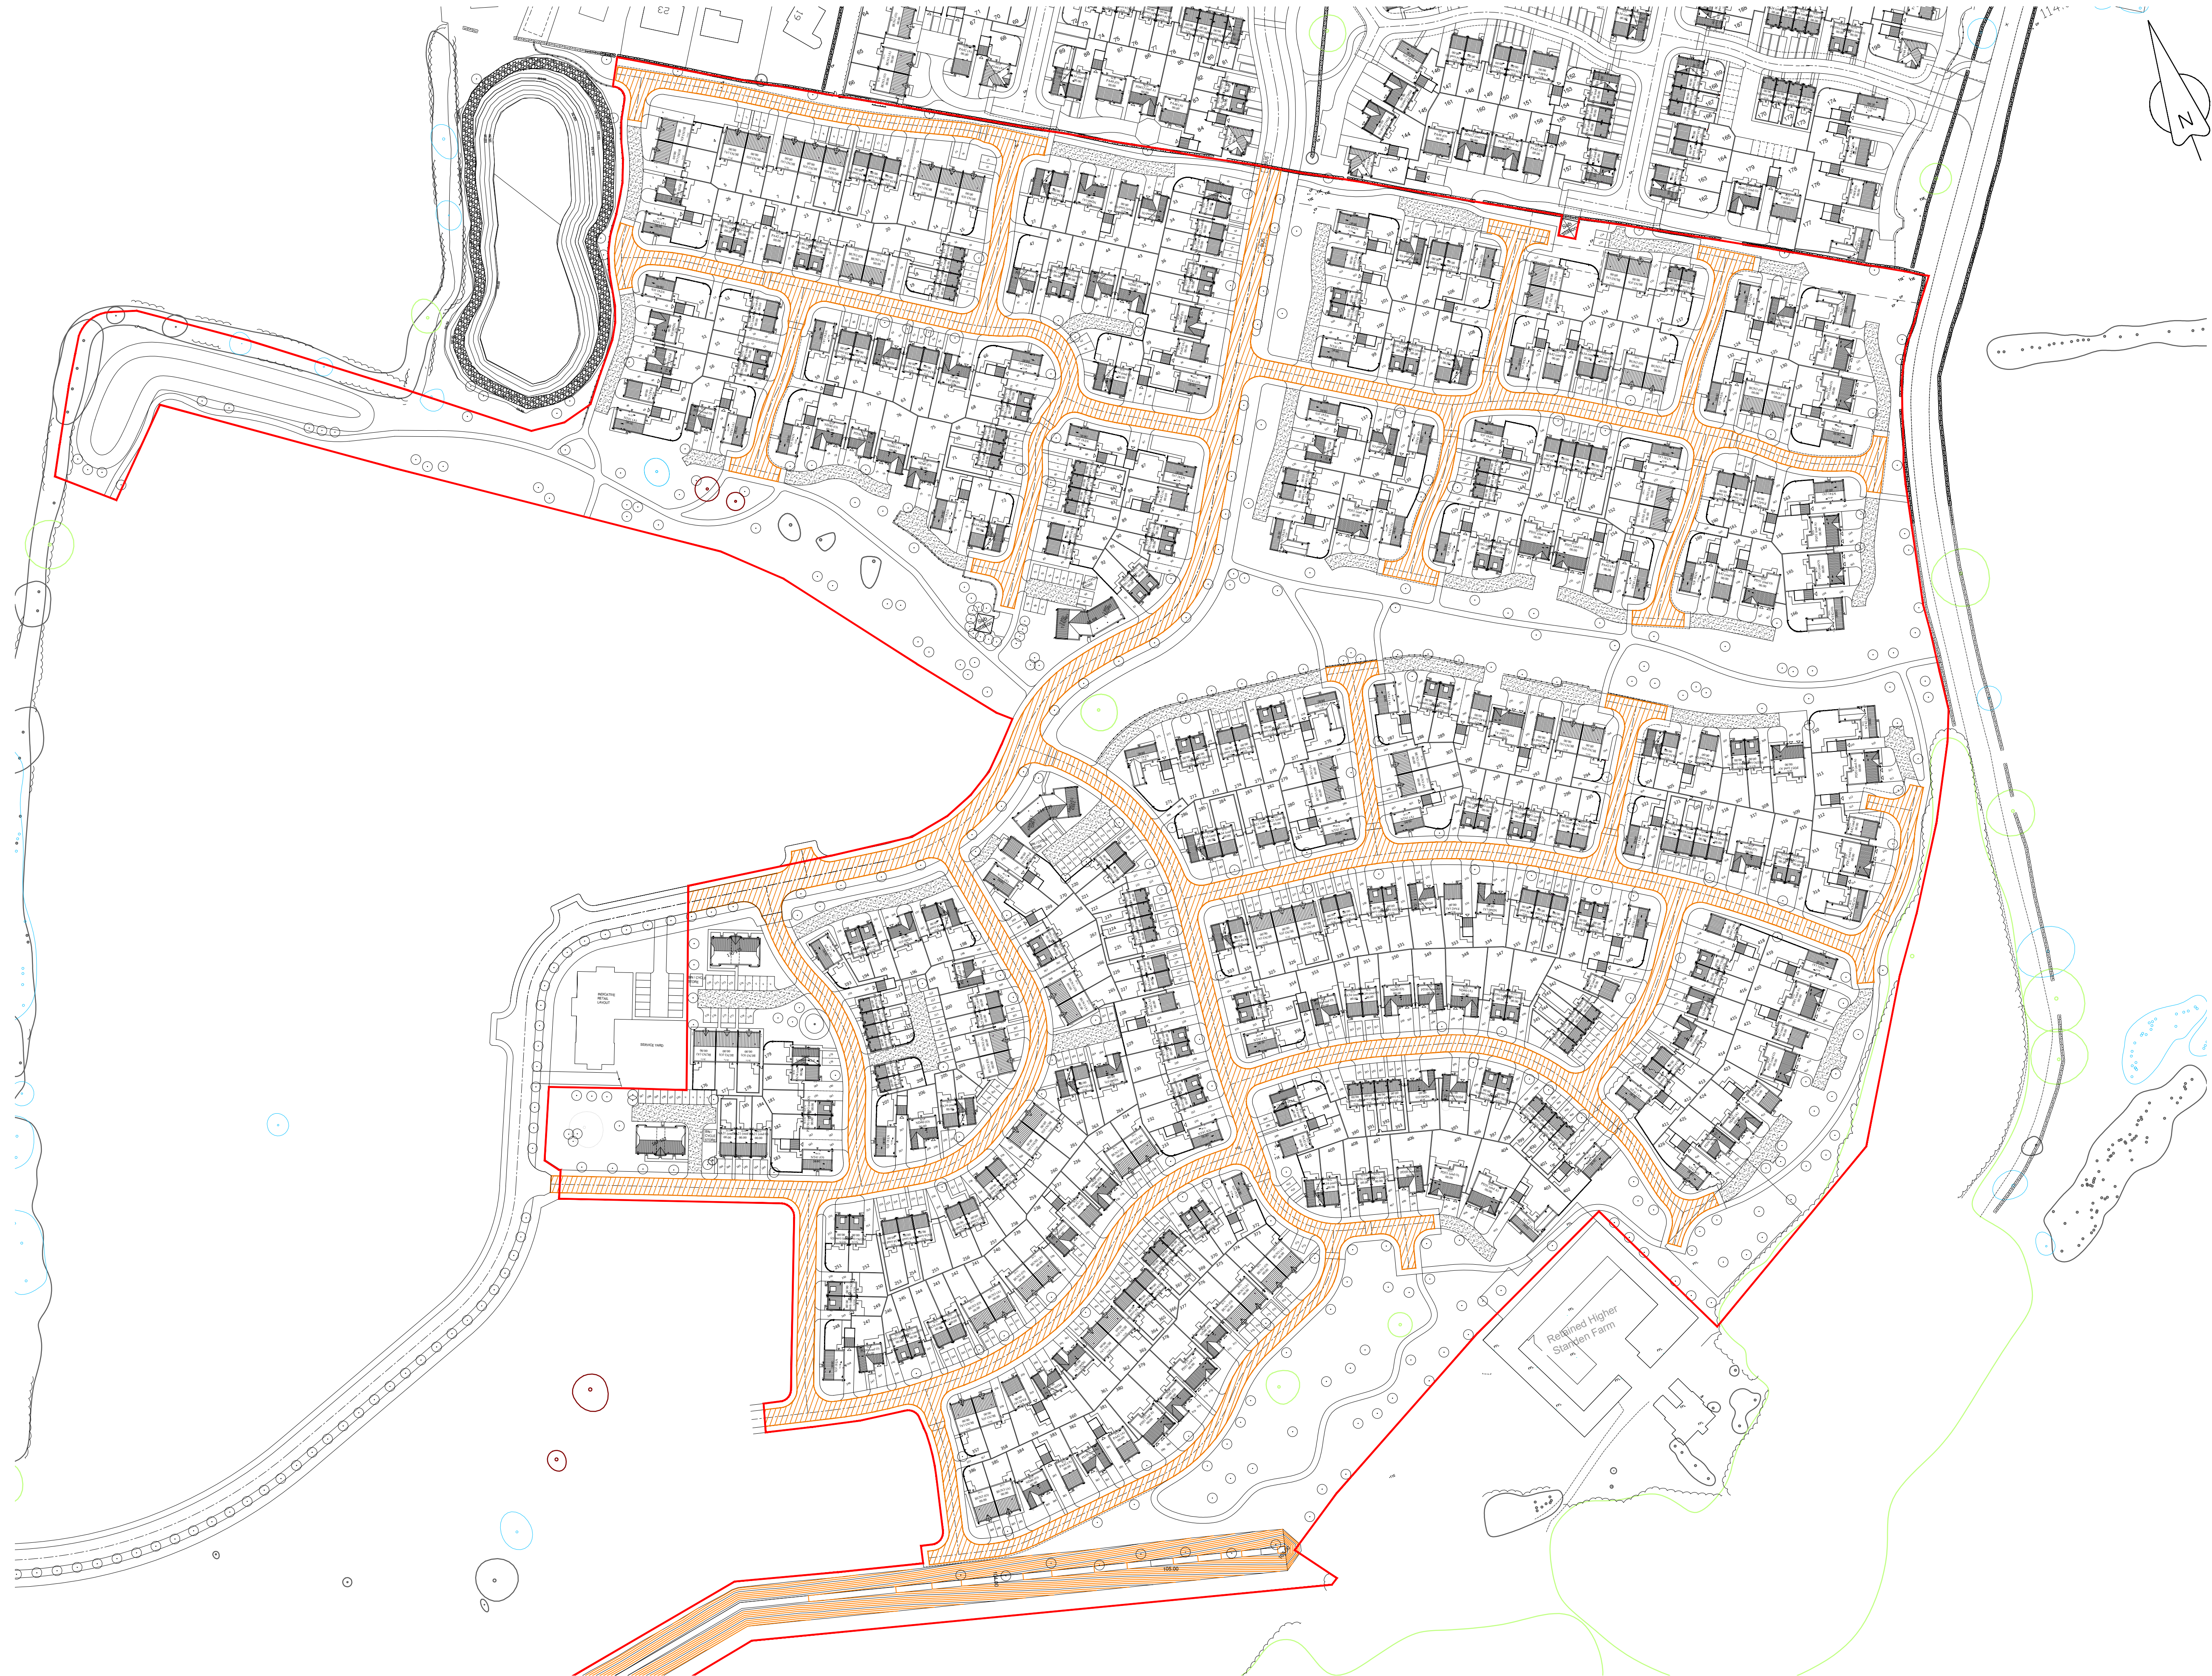

Higher Standen Farm (Phases 2, 3 & 4)

Baldwin Design
Consultancy Ltd

Revision:		
Rev A - Amended to layout.	26.07.19	
Rev B - Amended to client comments	09.09.19	
Rev C - Amend red edge to clients comments	26.09.19	
Rev D - Amend layout (plots 304-309) to meet Part B requirements	13.11.19	
Rev E - Amend all NB31 rear paths & add hardstanding to rear of plots for bins	04.12.19	
Rev F - House type NB31 substituted to PB35G	28.01.21	

www.baldwindesign.net
4 Marina Walk, Pennington Wharf, Pland Lane, Leigh, WNr 4EZ Tel: 01925 747615 e-mail: g.baldwin@baldwindesign.net

Project Title:	
Residential Development	
Address:	
Higher Standen Farm, Clitheroe	
Drawing:	
Adopted Highways Plan	
Drawing No:	
TW/HSF/AHP/01	
Drawn:	Ch'd: Date:
KM	ST Date 25/06/19
Scale:	Paper Size:
1:1000	A1