


LEGEND

- 1800mm high curved brick wall.
- 1800mm high brick wall with piers and timber fence infill panels.
- 1800mm high close boarded fence.
- Knee rail fencing.
- Timber gates to be erected to rear gardens (as indicated on site layout).

Please read in conjunction with Boundary Detail drawing TW/HSF/BTD/01

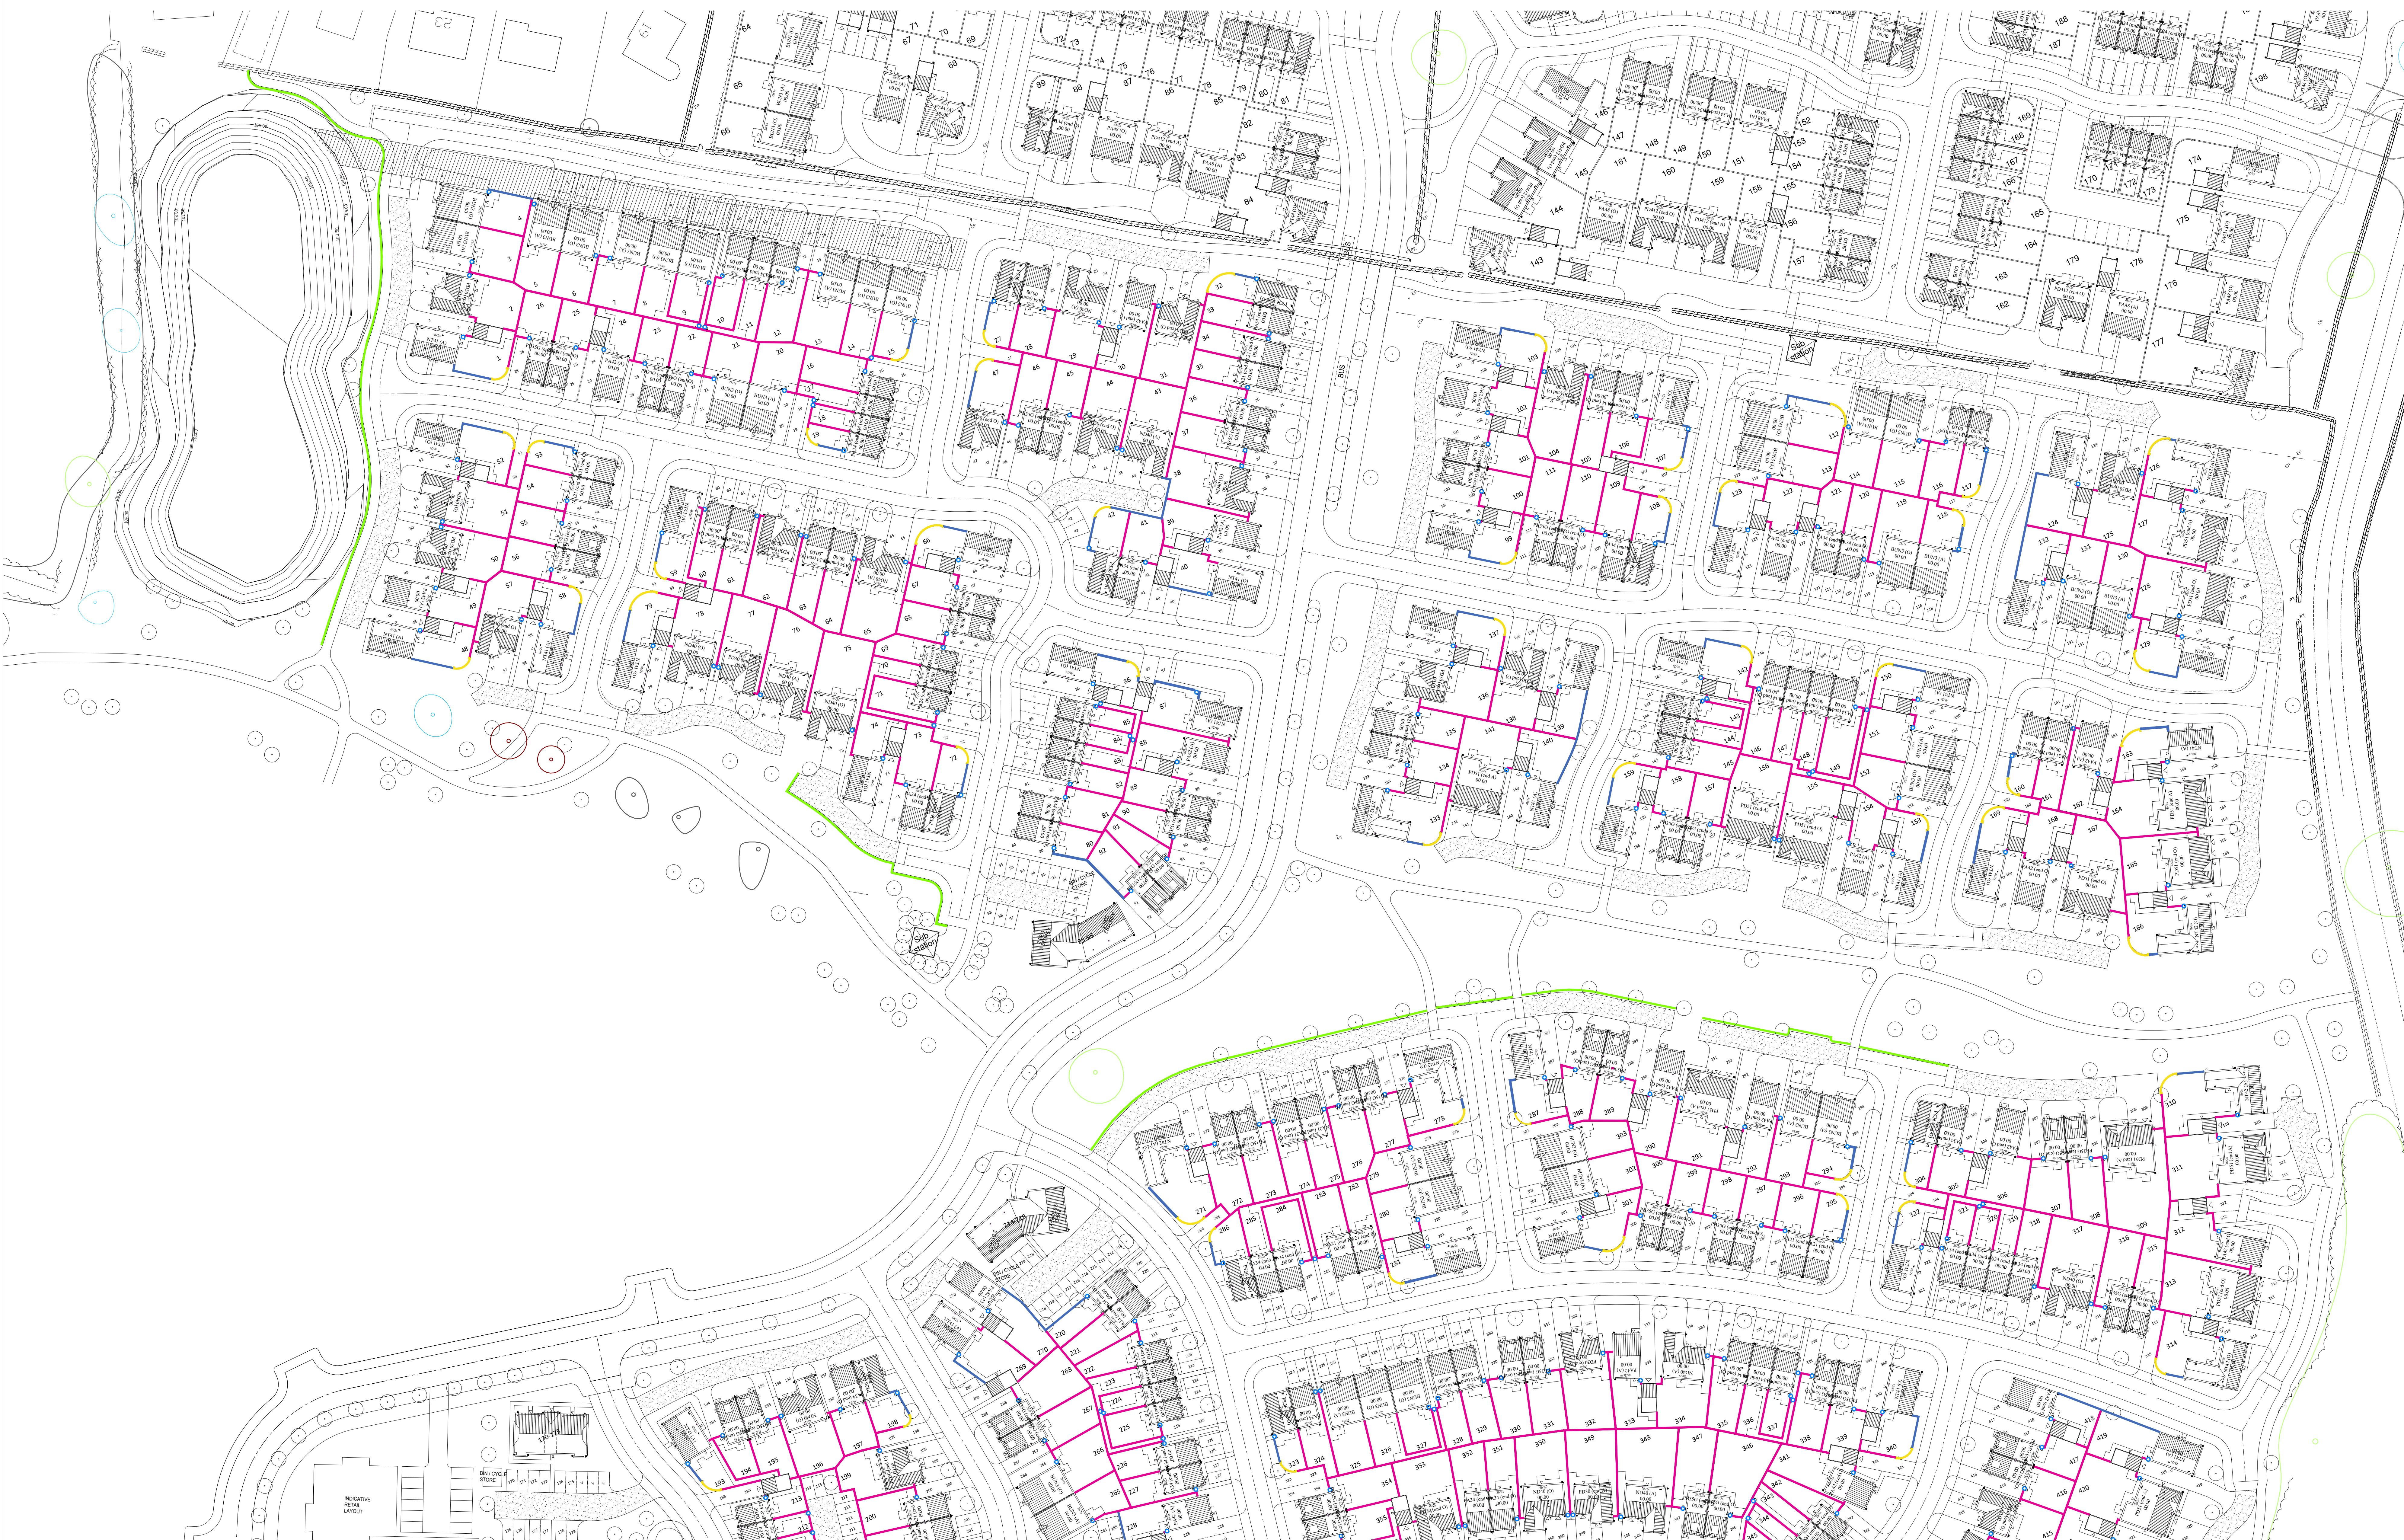

Baldwin Design
Consultancy Ltd

Revision:		
Rev A	Updated drawing to additional 51 plots	22.03.19
Rev B	Amended to client comments	09.09.19
Rev C	Amend red edge to clients comments	26.09.19
Rev D	Amend all NBS1 near paths & add handstanding to rear of plots for bins	04.12.19
Rev E	Homes for the elderly added	21.02.20
Rev F	Homes for the elderly amended to over 55	02.03.20
Rev G	House type NBS1 substituted to PR35C	28.01.21

Project Title:
Residential Development

Address:
Higher Standen Farm,
Clitheroe

Drawing:
Boundary Treatment Plan
Sheet 1
Drawing No:

TW/HSF/BTP/01			
Drawn: KM	Chk'd: ST	Date: 07/06/19	
Scale: 1:500		Paper Size: A0	

Higher Standen Farm (Phases 2, 3 & 4)