


LEGEND

- 1800mm high curved brick wall.
- 1800mm high brick wall with piers and timber fence infill panels.
- 1800mm high close boarded fence
- Knee rail fencing
- Timber gates to be erected to rear gardens. (as indicated on site layout).

Please read in conjunction with Boundary Detail drawing TW/HSF/BTD/01

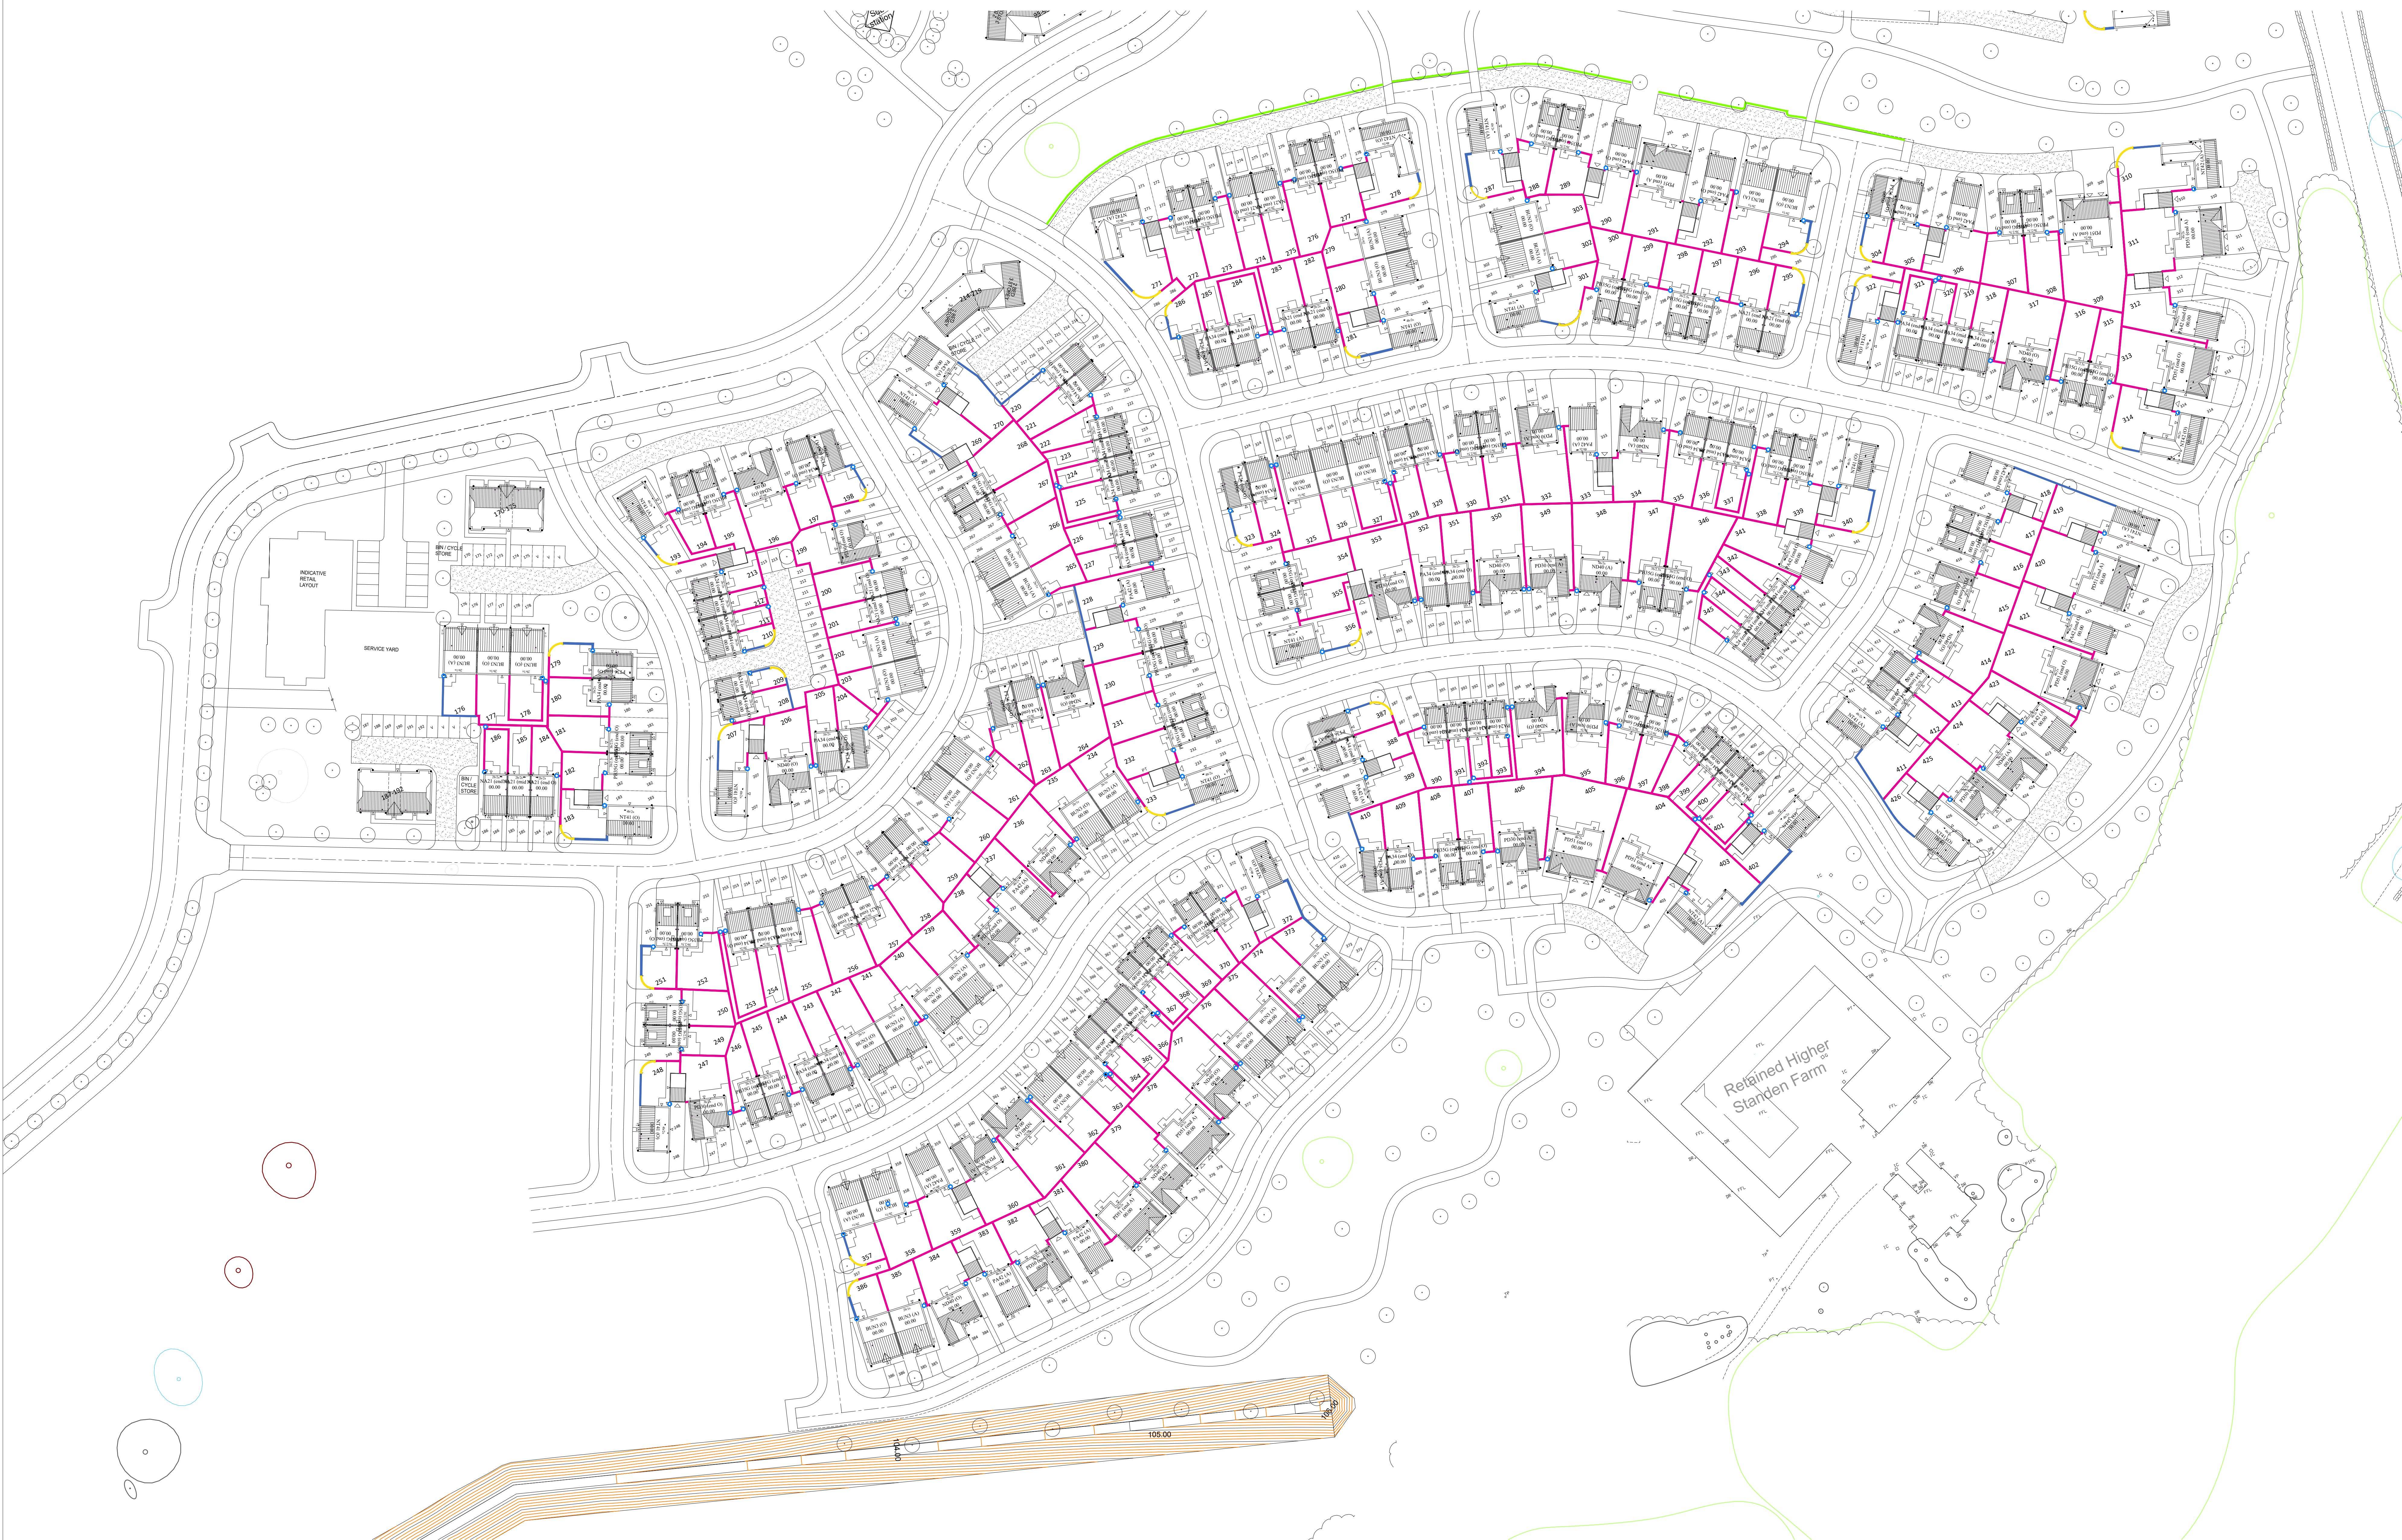

Higher Standen Farm (Phases 2, 3 & 4)

Baldwin Design Consultancy Ltd

Revision:	
Rev A - Updated drawing to additional 51 plots.	22.03.19
Rev B - Amended to client comments	09.09.19
Rev C - Amend red edge to clients comments	26.09.19
Rev D - Amend all NB51 rear paths & add landscaping to rear of plots for bins	04.12.19
Rev E - Homes for the elderly added	21.02.20
Rev F - Homes for the elderly amended to over 55	02.03.20
Rev G - Updated brick wall boundary on p223	11.03.20
Rev H - House type NB51 substituted to PB35G	28.01.21

Project Title:	
Residential Development	
Address:	
Higher Standen Farm, Clitheroe	
Drawing:	
Boundary Treatment Plan	
Sheet 2	
Drawing No:	
TW/HSF/BTP/02	
Drawn:	Ch'd:
KM	ST
Scale:	Date:
1:500	07/06/19
	Paper Size:
	A0