


- Temporary brick compounds
- Temporary welfare area
- Groundworkers compound
- Haul Road
- Site compound to be retained
- Second site compound
- Denotes build route
- Construction access

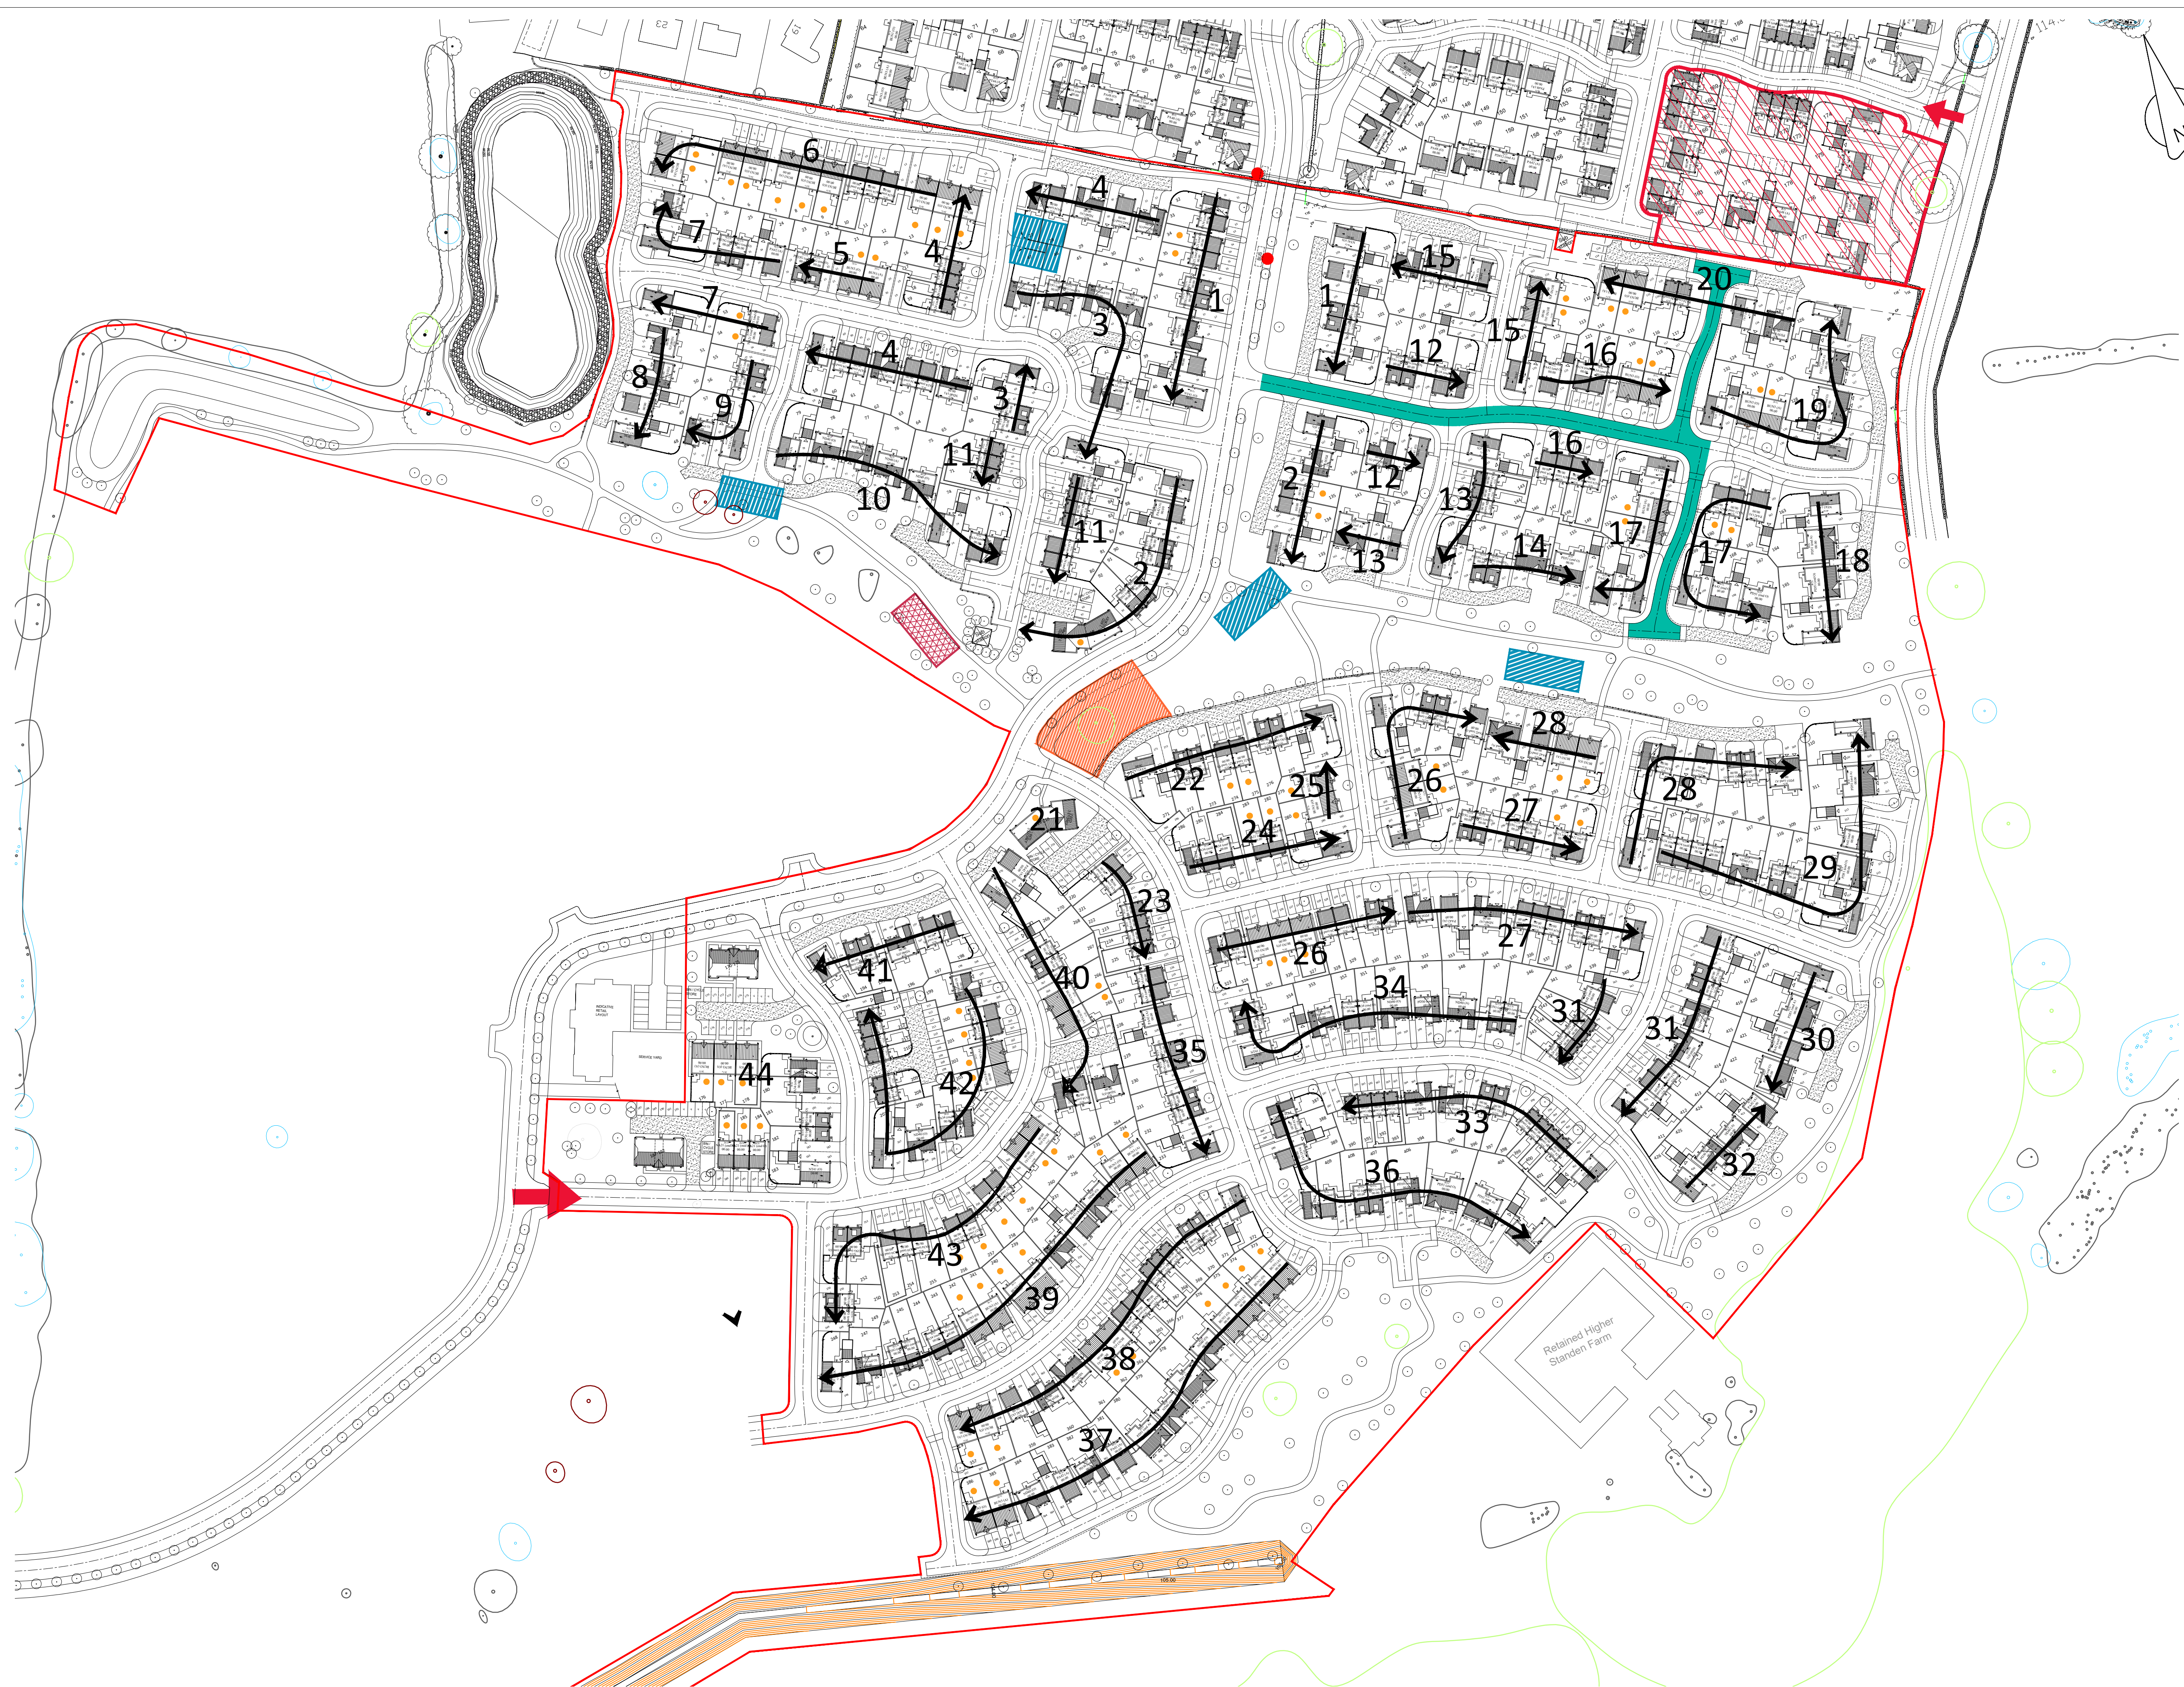

Higher Standen Farm (Phases 2, 3 & 4)

Baldwin

Design

Consultancy

Ltd

Revision:

Rev A - Additional 51 parcel added.

Rev B - Amended to client comments

Rev C - Amend red edge to clients comments

Rev D - Amend layout (plots 304-309) to meet Part B requirements

Rev E - Amend all NB31 rear paths & add hardstanding to rear of plots for bins

Rev F - Amended build route to client comments

Rev G - House type NB31 substituted to PB35G

09.09.19

26.09.19

13.11.19

04.12.19

11.03.20

29.01.21

Project Title:

Residential Development

Address:

Higher Standen Farm,
Clitheroe

Drawing:

Build Route Plan

Drawing No:

TW/HSF/BRP/01

Drawn:

Ch'd:

Date:

KM

ST

Date 25/06/19

Scale:

Paper Size:

1:1000

A1

4 Marina Walk, Pennington Wharf, Plant Lane, Leigh, WN7 4EZ Tel: 01925 747615 e-mail: g.baldwin@baldwindesign.net