


LEGEND

- Indicates existing trees
- BDC removed trees and hedges.
- Affordables - Intermediate
- Affordables - Rent
- Homes for over 55
- Indicates Bus Stop Locations

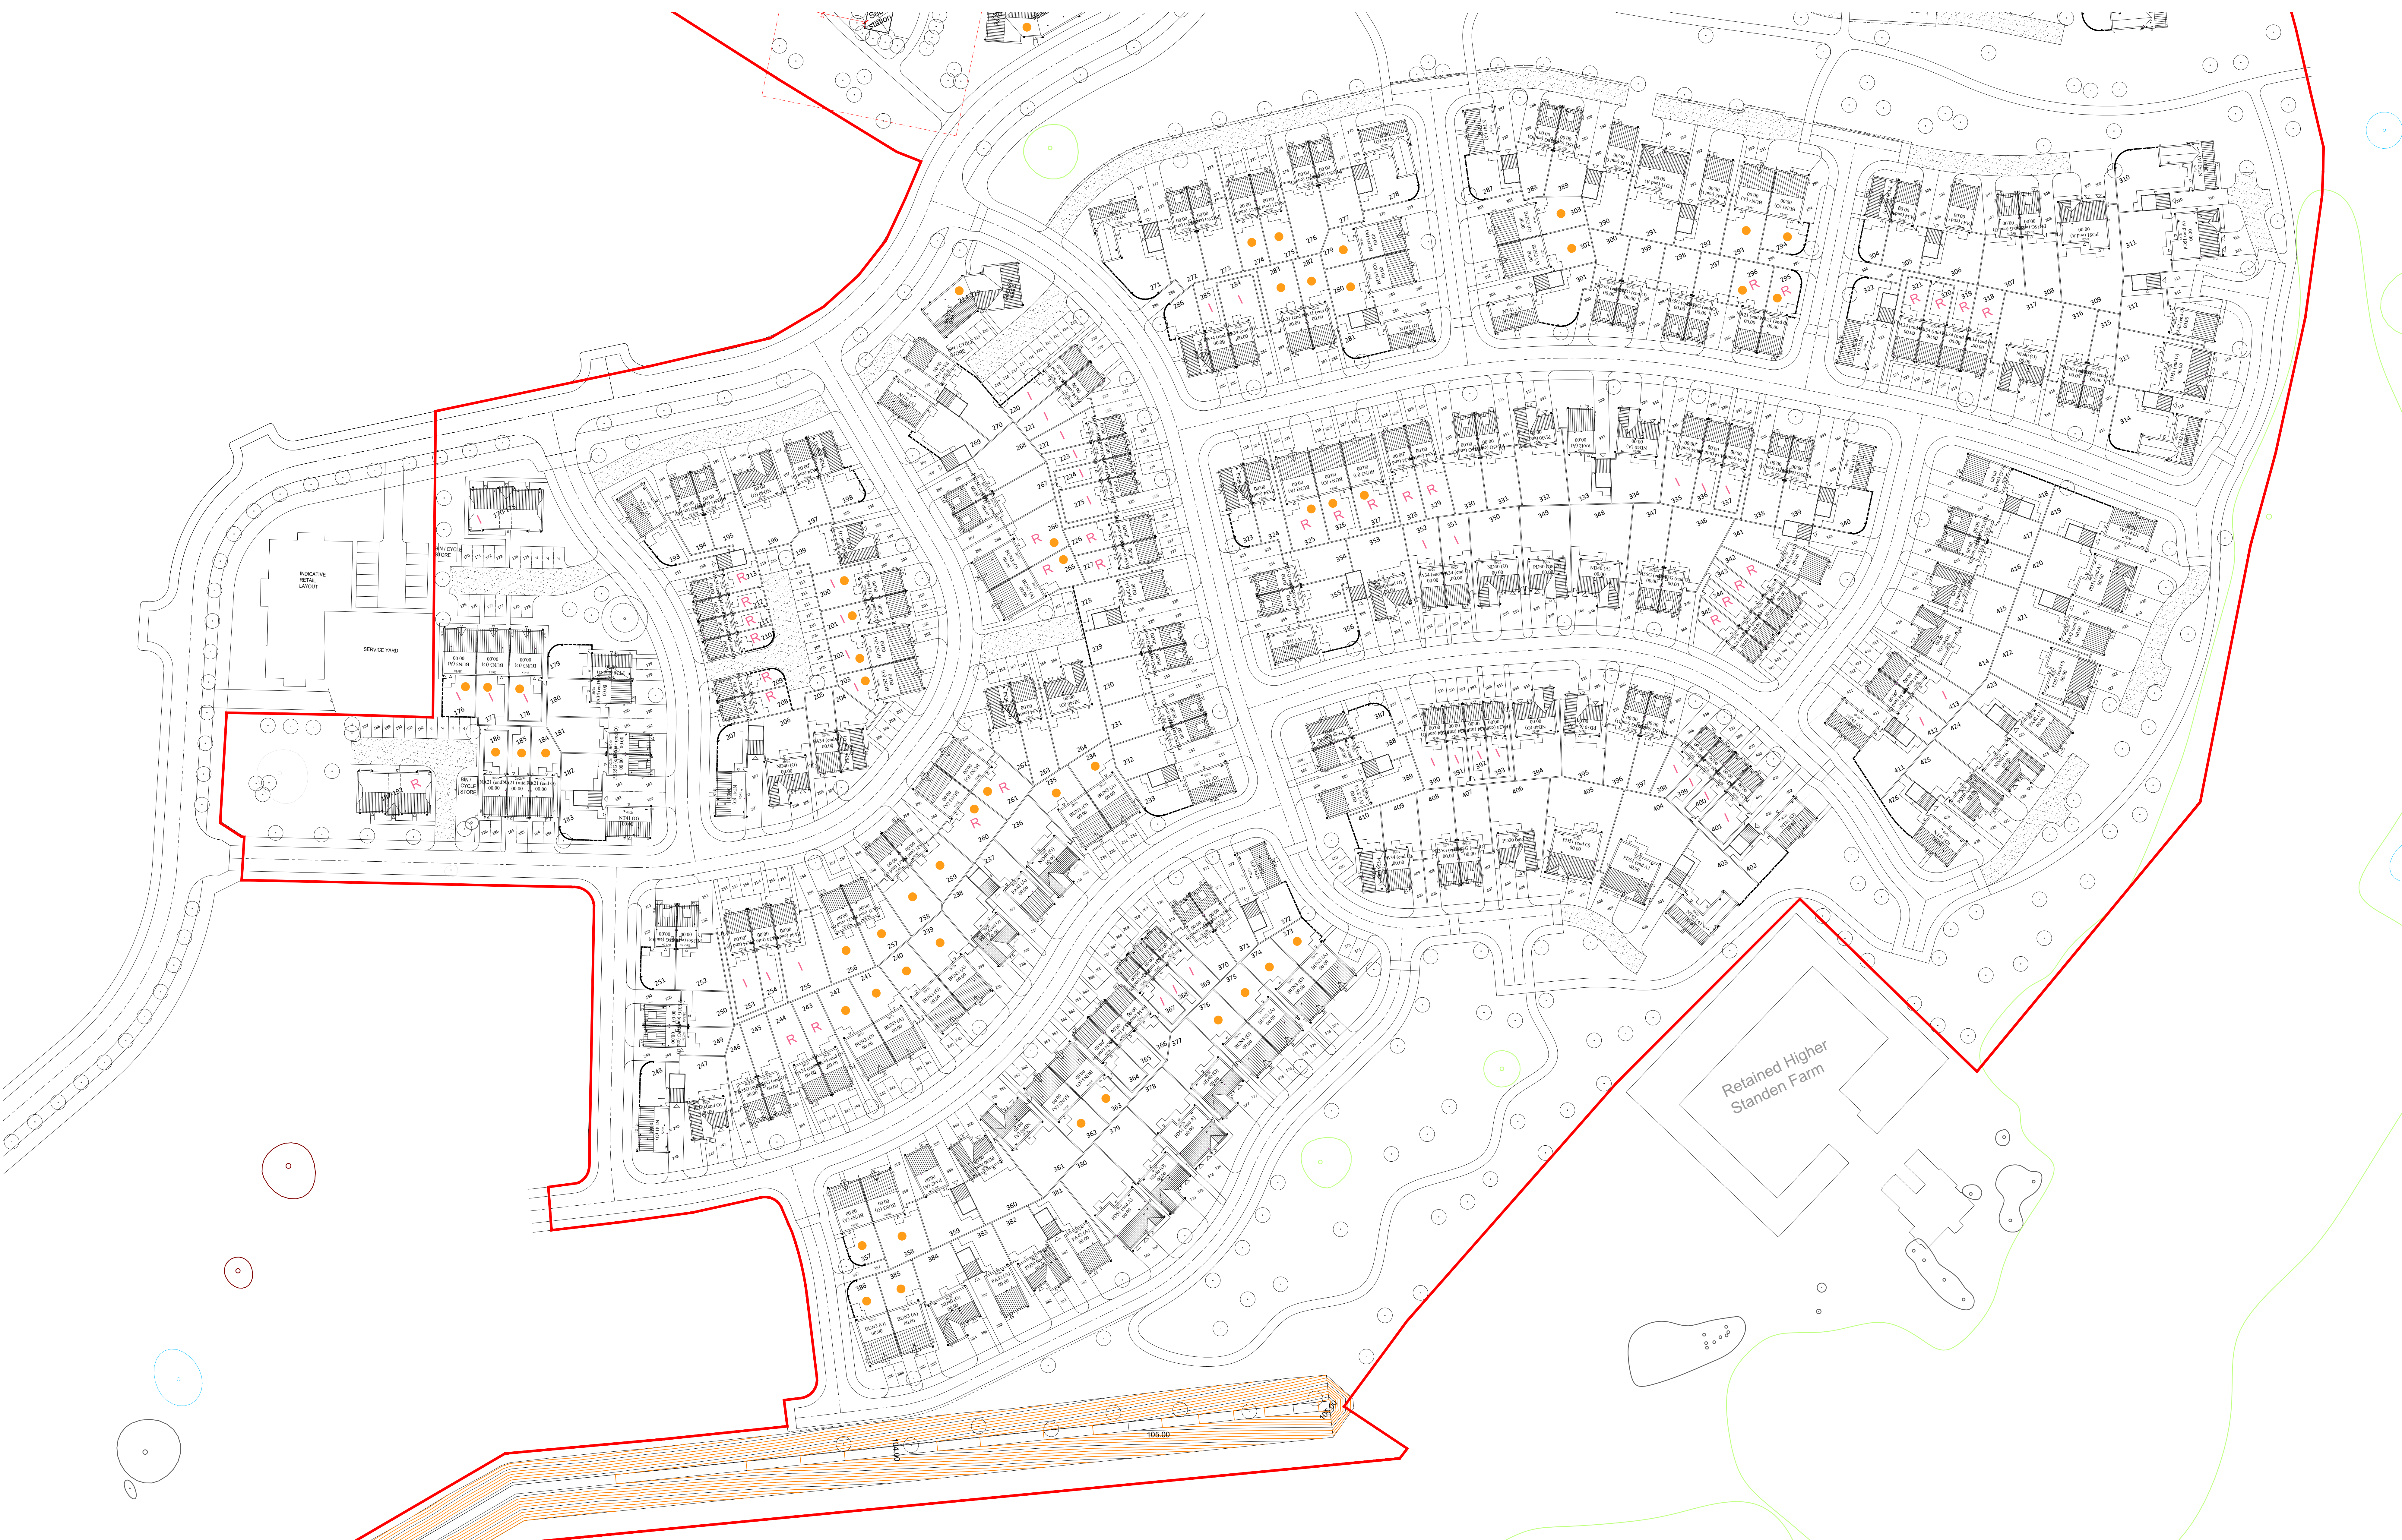

Baldwin Design

Consultancy Ltd

Revision:		
Rev A	Amended to client comments	11.06.19
Rev B	Amended to client comments	24.06.19
Rev C	Add path to client comments	01.07.19
Rev D	Amend to client comments & update accommodation schedule	02.07.19
Rev E	Amend to client comments & update accommodation schedule	03.07.19
Rev F	Amend to client comments & update accommodation schedule	14.08.19
Rev G	Amend to client comments & update accommodation schedule	23.08.19
Rev H	Amend to client comments & update accommodation schedule	29.08.19
Rev I	Amend to client comments & update accommodation schedule	03.09.19
Rev J	Amend to client comments & update accommodation schedule	26.09.19
Rev K	Amend to client comments & update accommodation schedule	13.11.19
Rev L	Amend to client comments & update accommodation schedule	04.12.19
Rev M	Amend to client comments & update accommodation schedule	21.02.20
Rev N	Amend to client comments & update accommodation schedule	02.03.20
Rev O	Amend to client comments & update accommodation schedule	29.01.21

Project Title:

Residential Development

Address:
Higher Standen Farm,
Clitheroe

Drawing:
CAD Site Layout Sheet 2

Drawing No:
TW/HSF/CSL02

Drawn: KM	Ch'd: ST	Date: 07/06/19
Scale: 1:500	Paper Size: A0	

Higher Standen Farm (Phases 2, 3 & 4)