

NOTES:

No.	Description	Date

CLIENT:

G.CHEW

PROJECT:

2 GREEN FERN
WEST BRADFORD Rd.
WADDINGTON
BB7 3JE

SHEET:

**EXISTING GROUND
PLAN**

Project number

PHA/581

Date

25-02-2021

Drawn by

SW

Checked by

PH


A1.3

Scale

1 : 50

Sheet size

A1

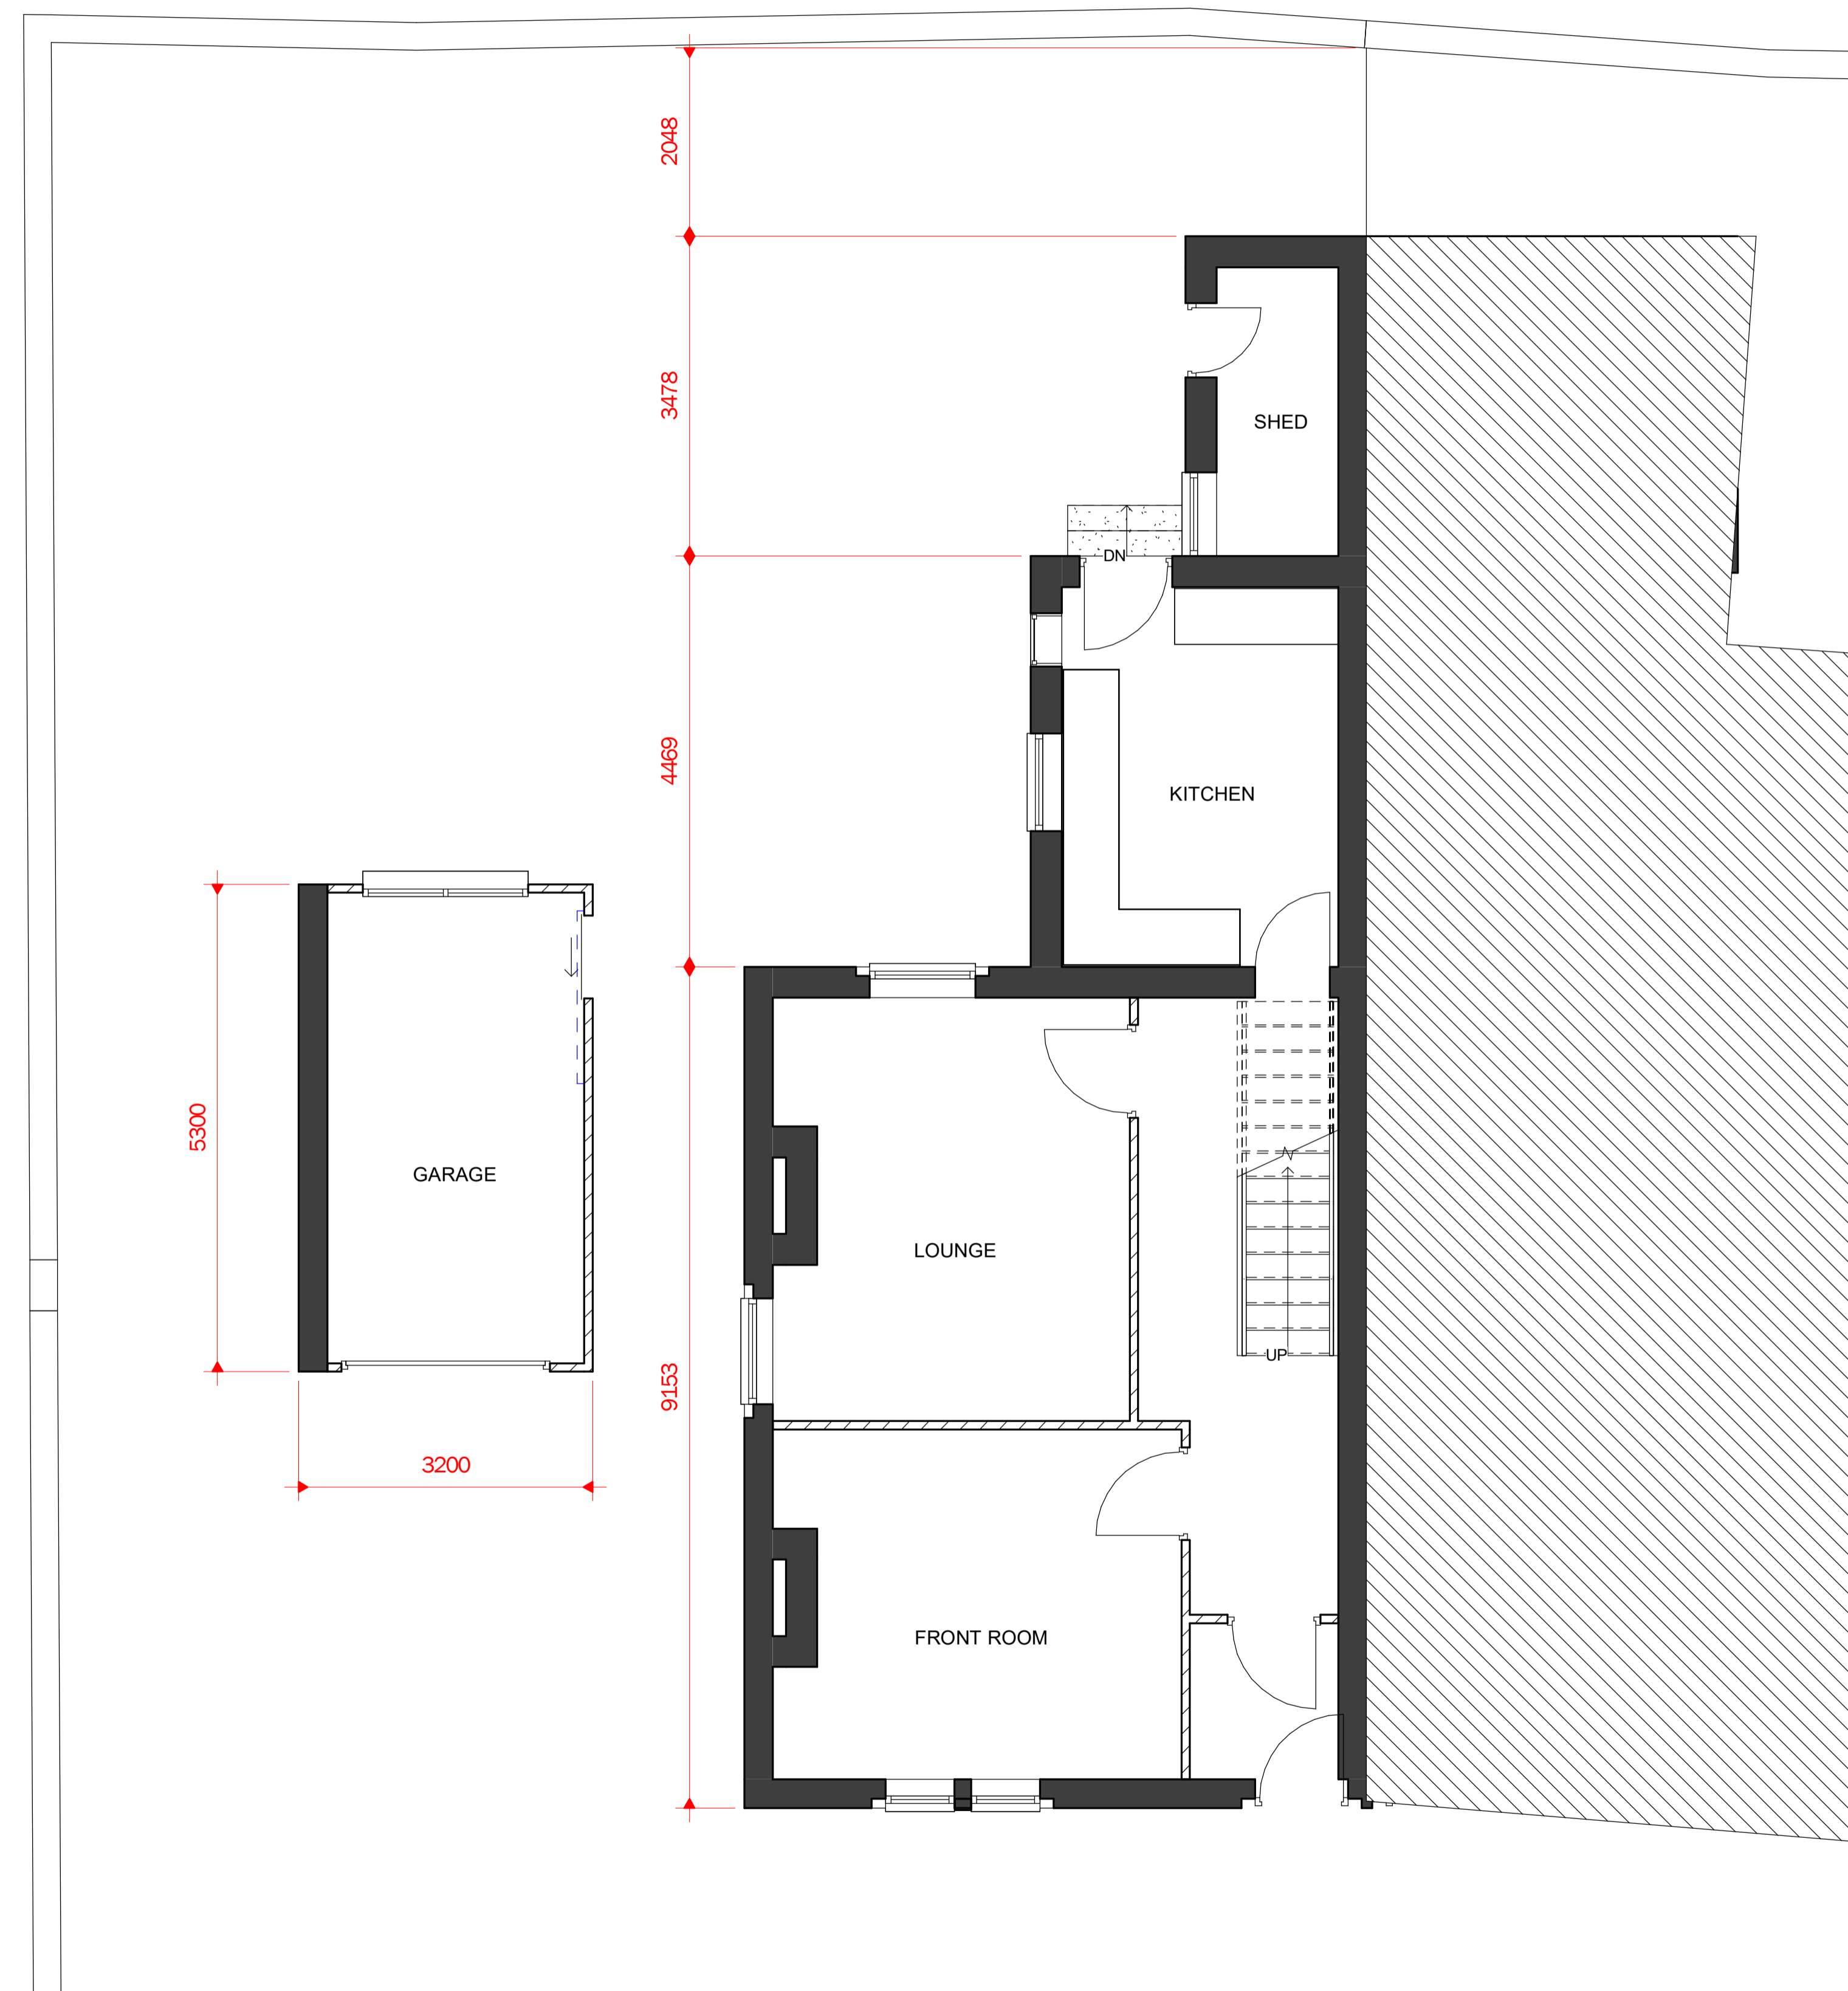

1 0 GROUND FLOOR
1 : 50

