



0m 5m 10m 15m 20m 25 30m 35m 40m 45m 50m

Scale 1:50


Notes:

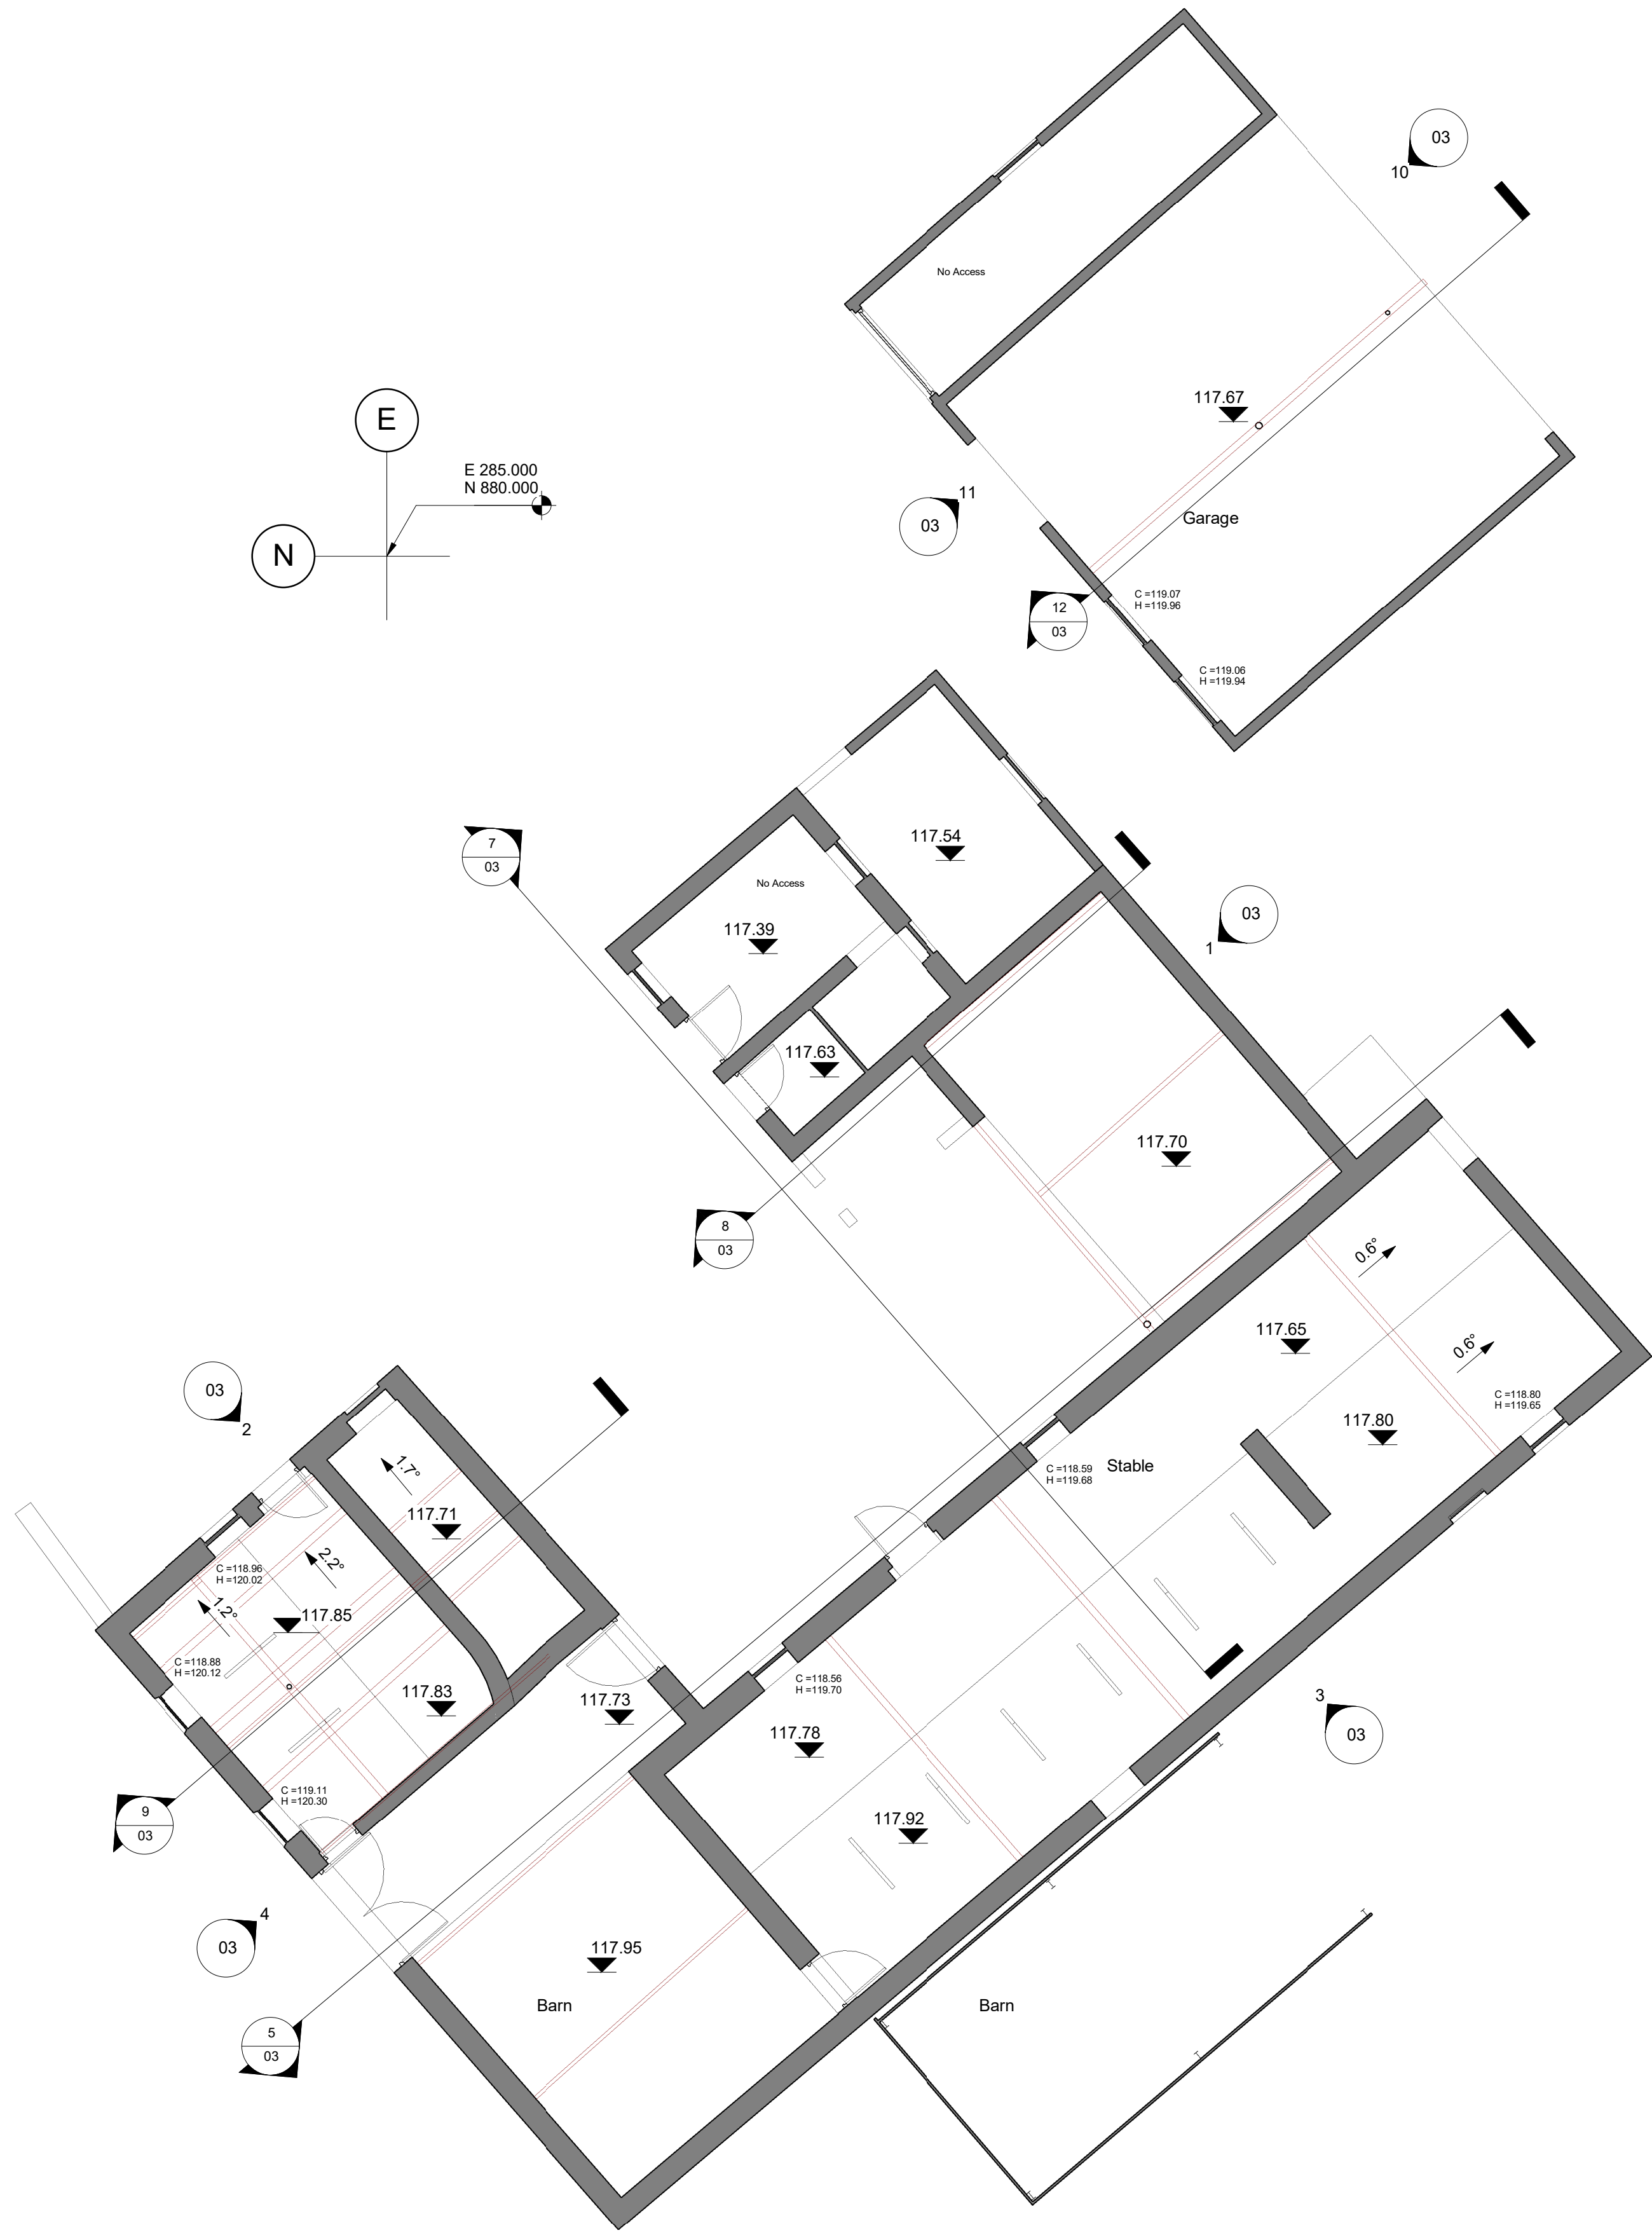

1 Ground Floor
1 : 100

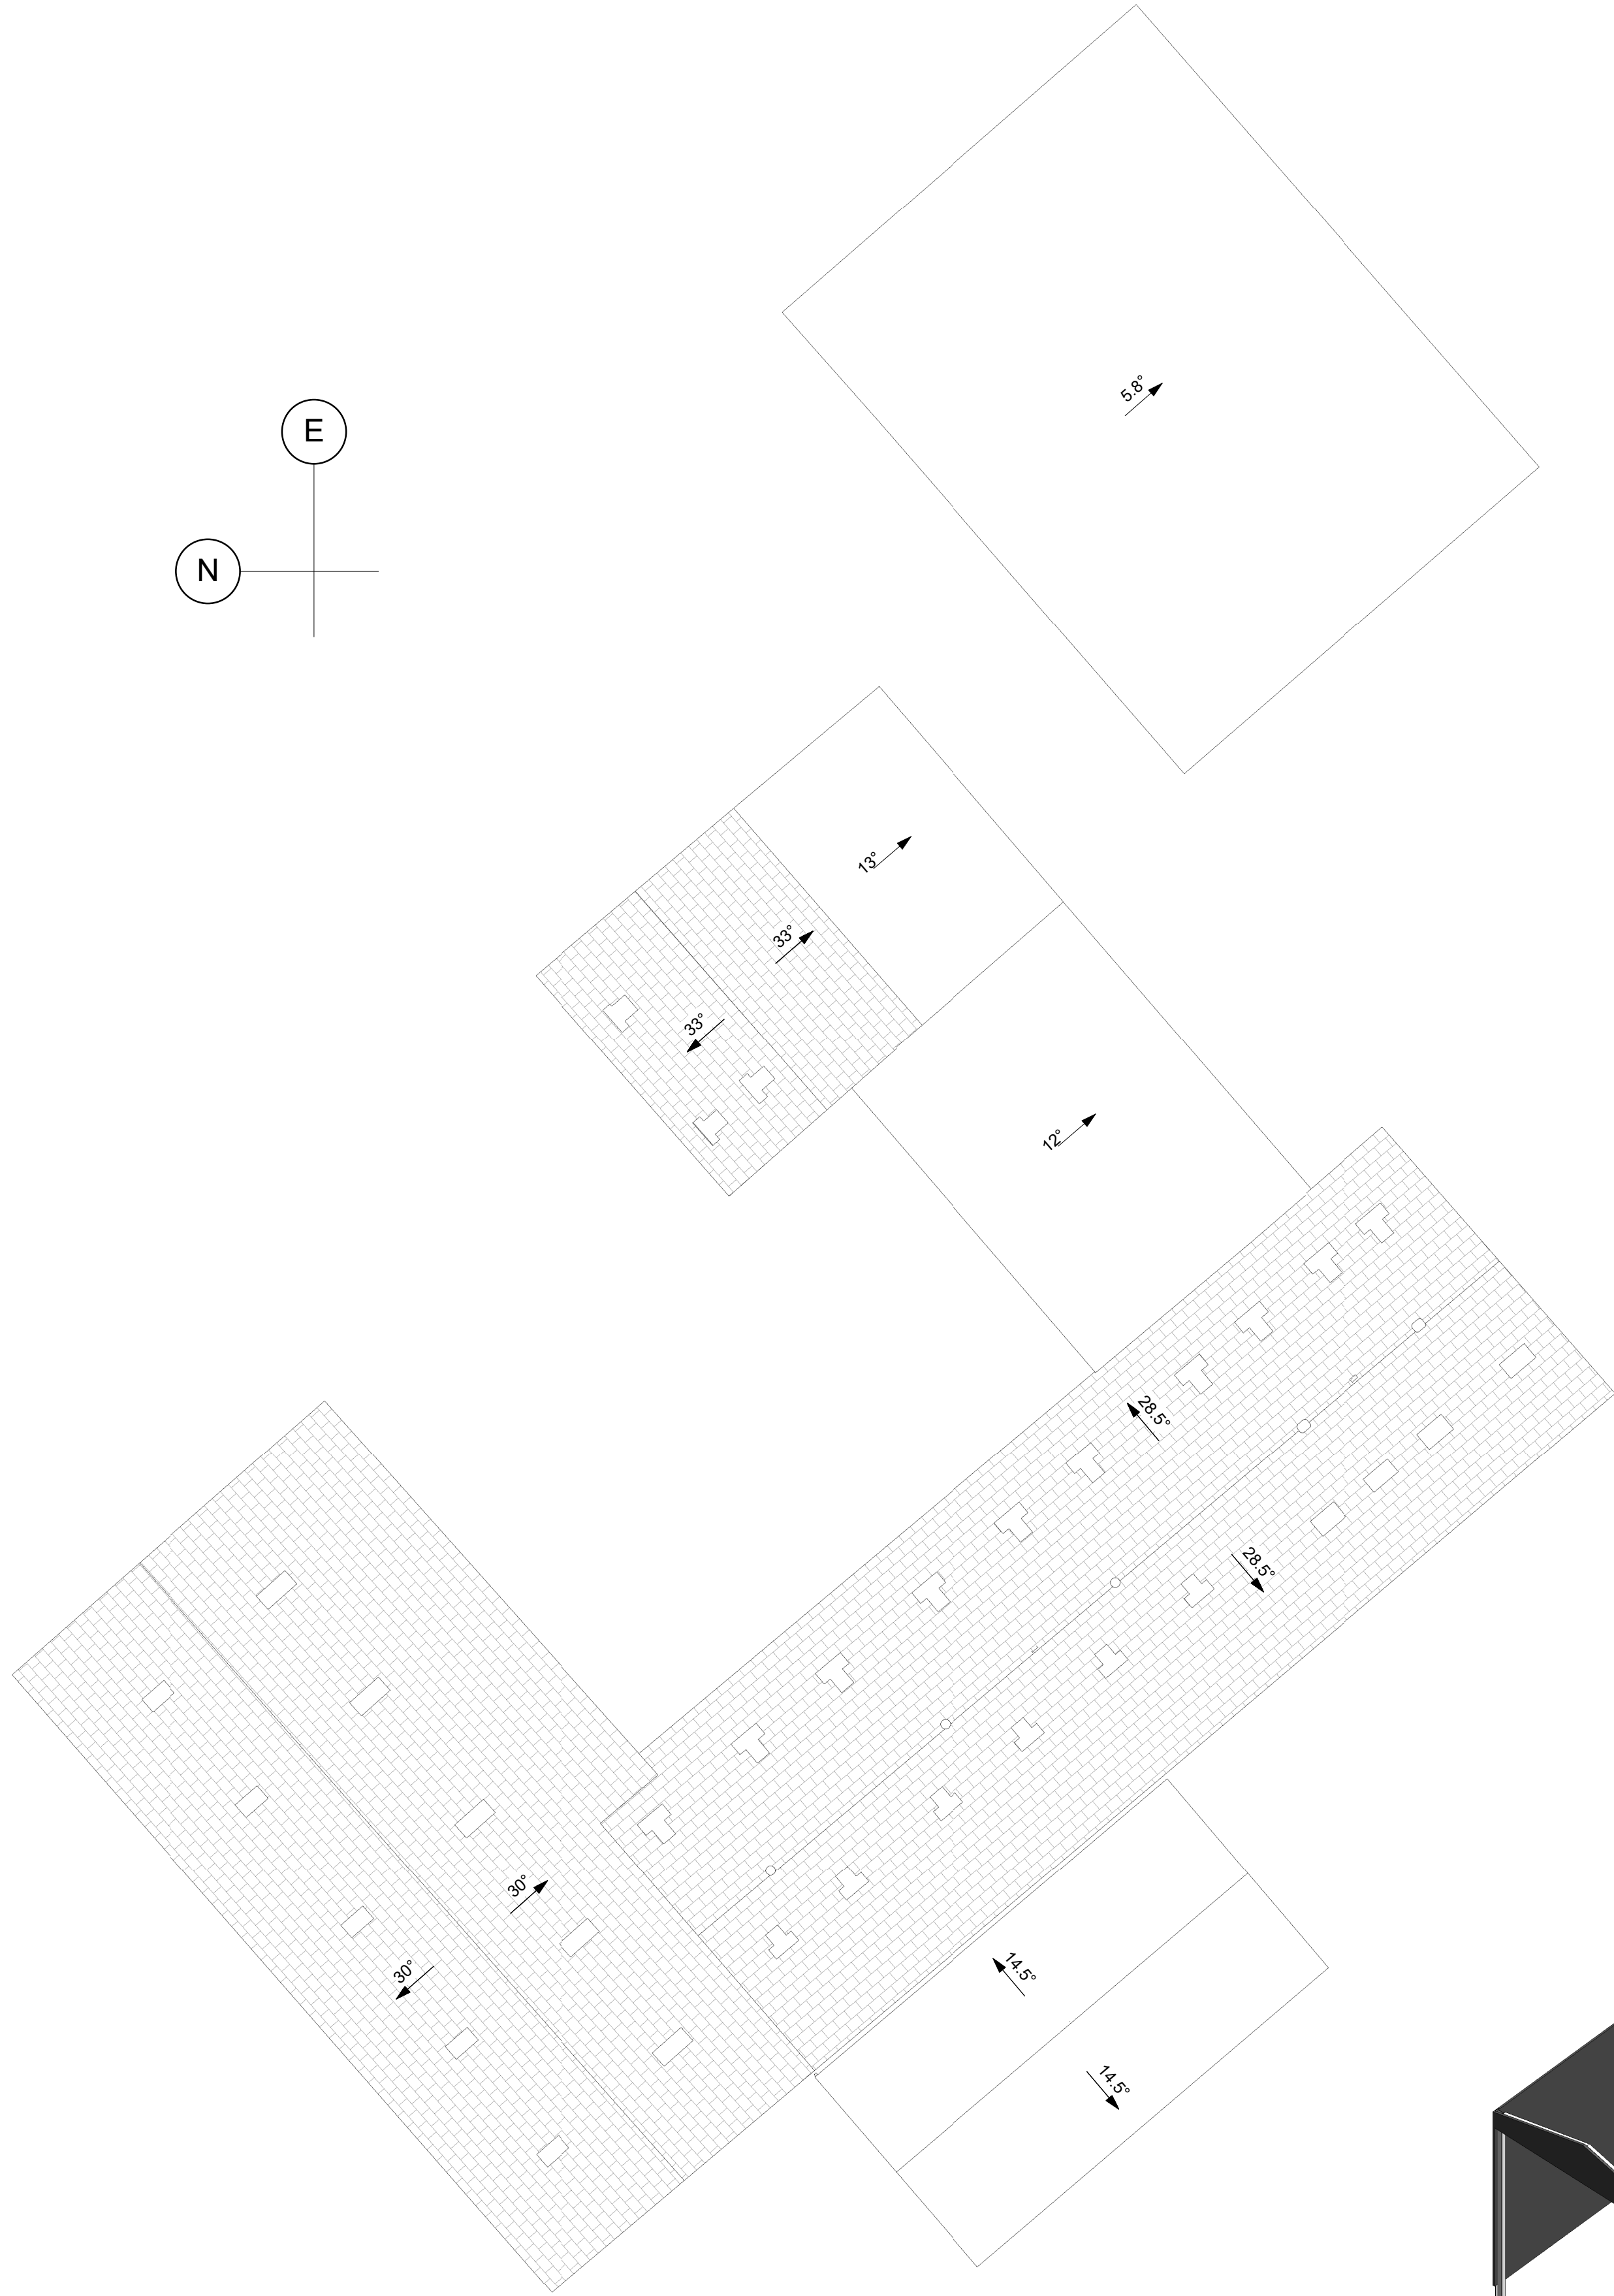

2 Roof
1 : 100

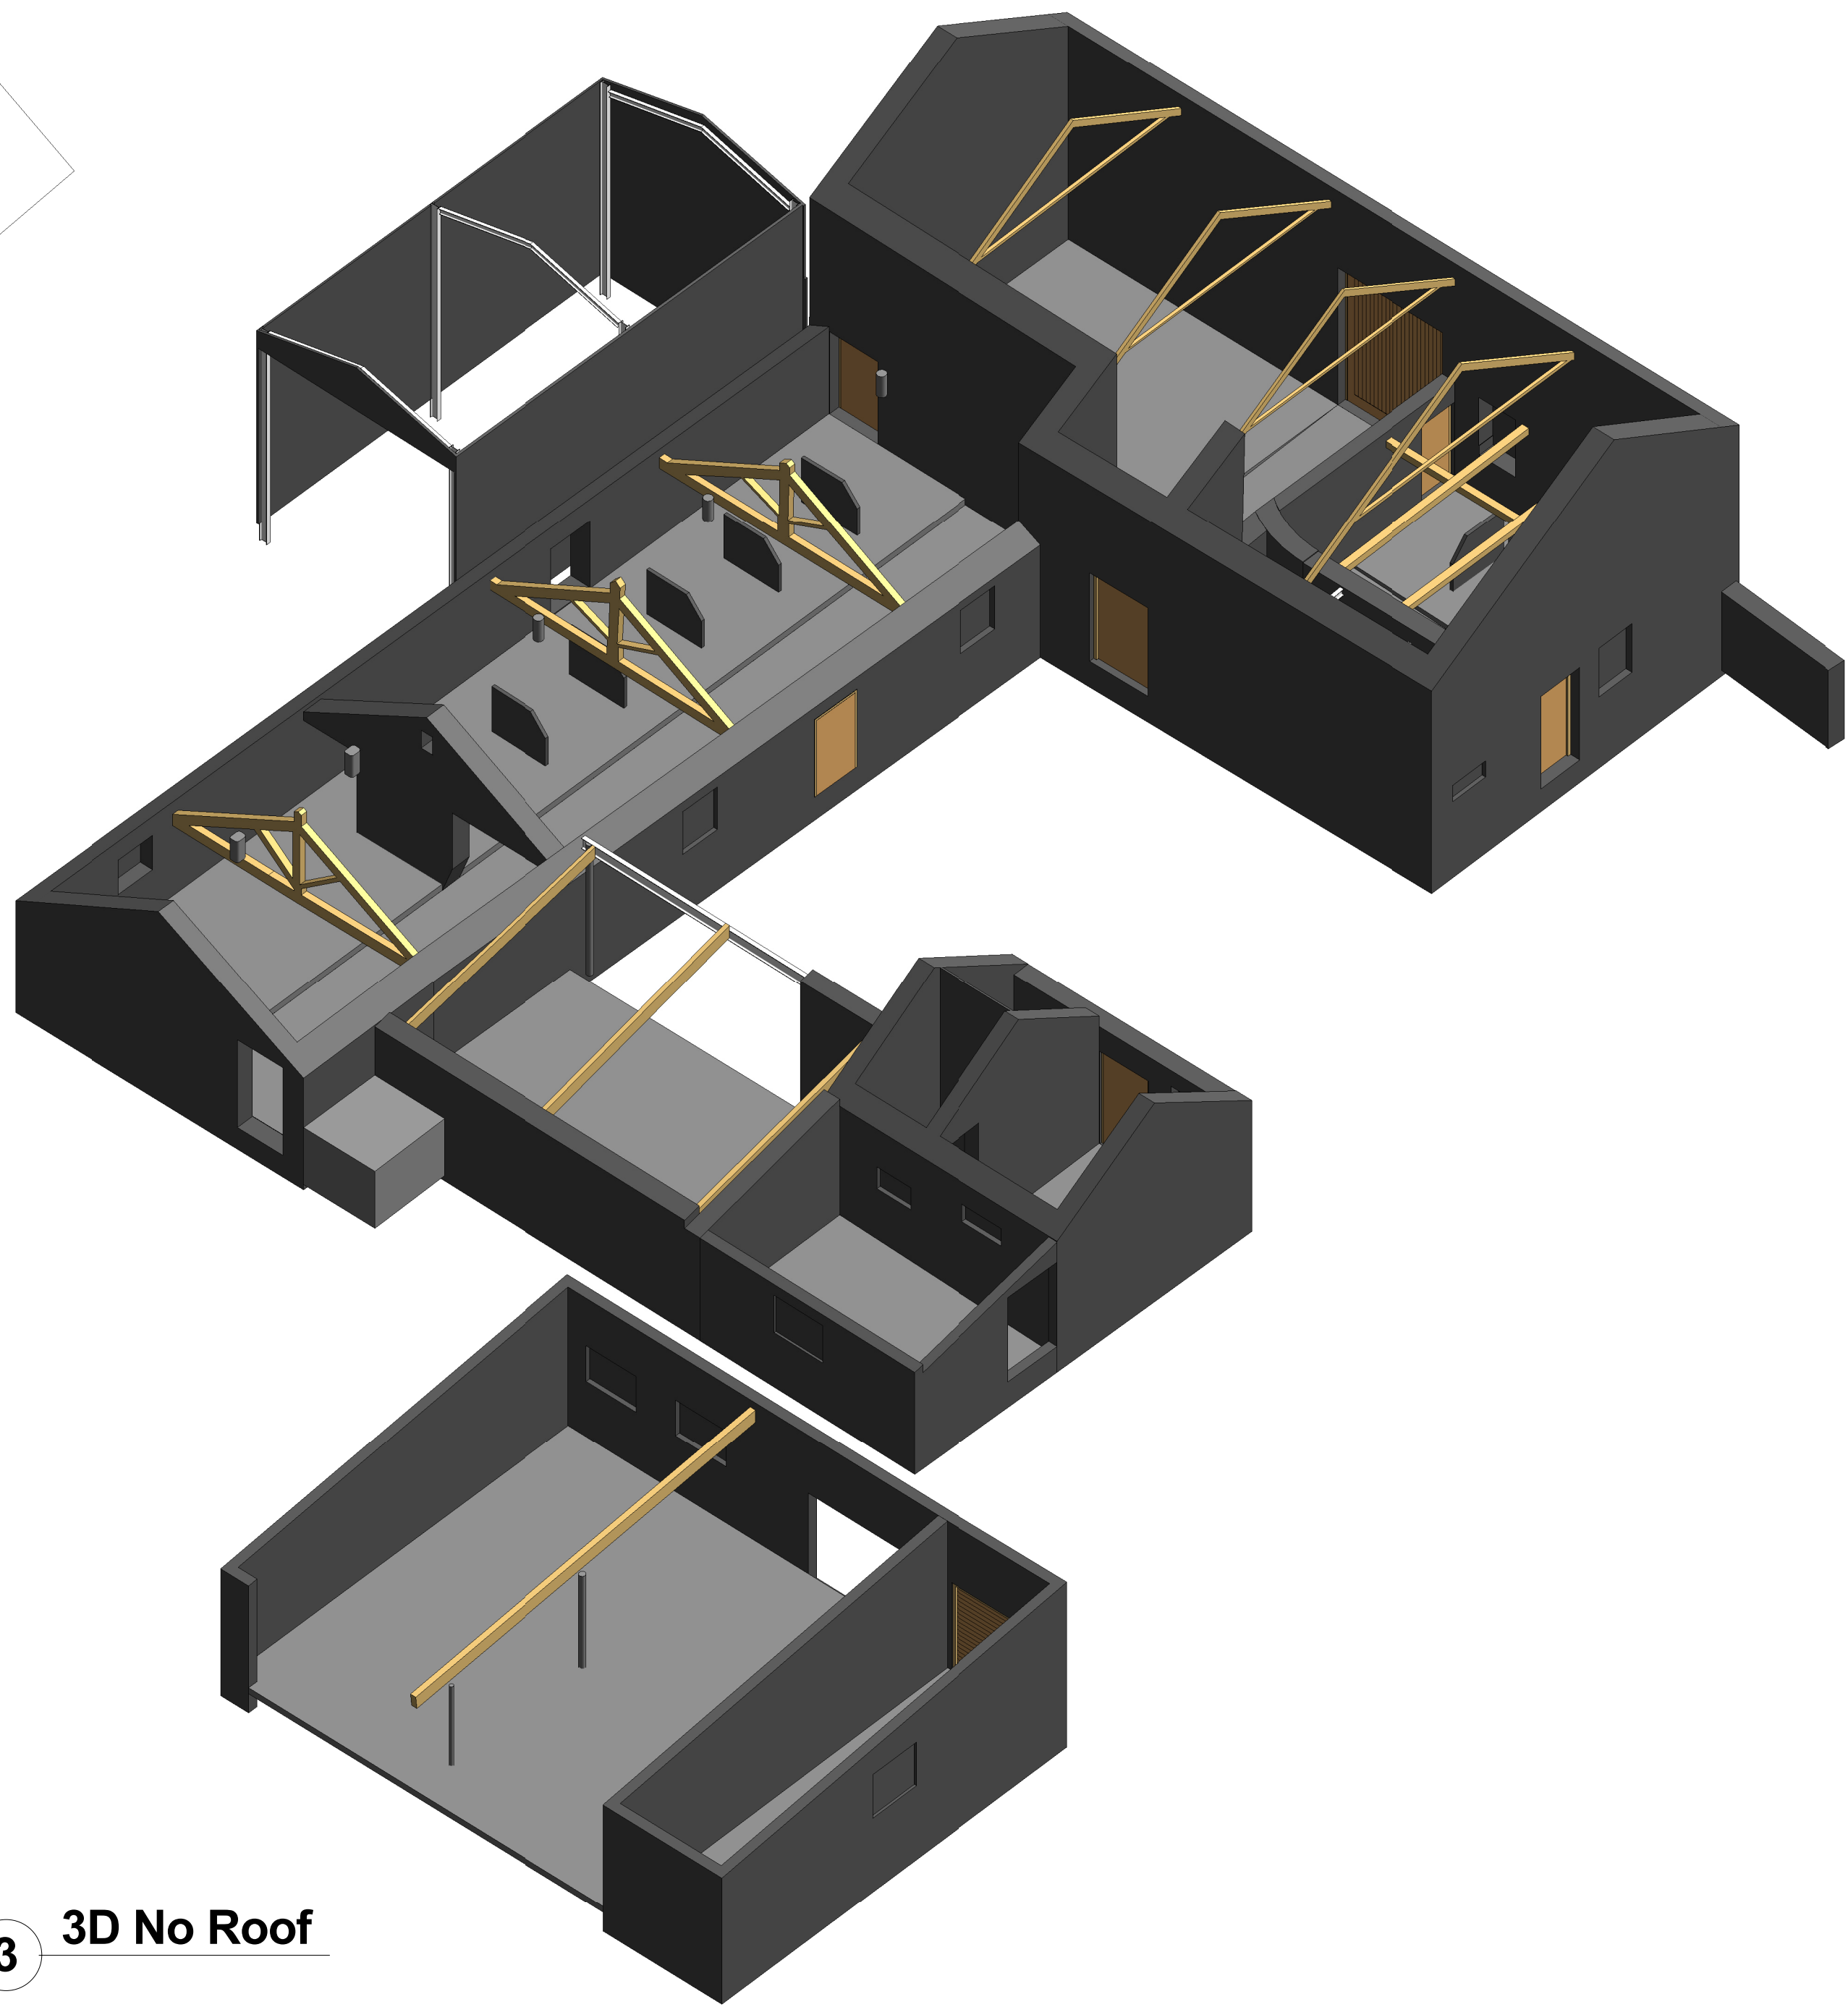

3 3D No Roof

Scale 1:100

0m 5m 10m 15m 20m 25m 30m 35m 40m 45m 50m 55m 60m 65m 70m 75m 80m 85m 90m 95m 100m

Revision:	Description:	Date:
Drawing Title:	Existing Plans	
Project:	Moorcock Farm, Oldhouse Road, Moorcock, PR3 2YT	
Client:	John Coward Architects	Drawing Status: Measured Survey
Land & Measured Building Surveying		
Site Engineering		
Building Plans		
3D Scanning		
www.d2r.eu		
Lancaster Tel: 01524 382502 email: info@d2r.eu		
Date:	17th Mar 2020	Scale: 1:100 (A3)
Drawing Number:	100% D2R-MRC-RT-02	CAD File: D2R-MRC-RT-02
Drawn:	WFB	Checked: WFB
Rev:	0	