

NOTES:

GRASSCRETE TO BE USED FOR TRACK MATERIAL

No.	Description	Date

CLIENT:

BARRY TURNER

PROJECT:

PROPOSED HOLIDAY LODGES
AND ACCOCIATED WORKS

SHEET:

SITE ENTRANCE

Project number 385

Date 11/02/21


Drawn by DC

Checked by PH

A204

Scale 1 : 100


Sheet size A1

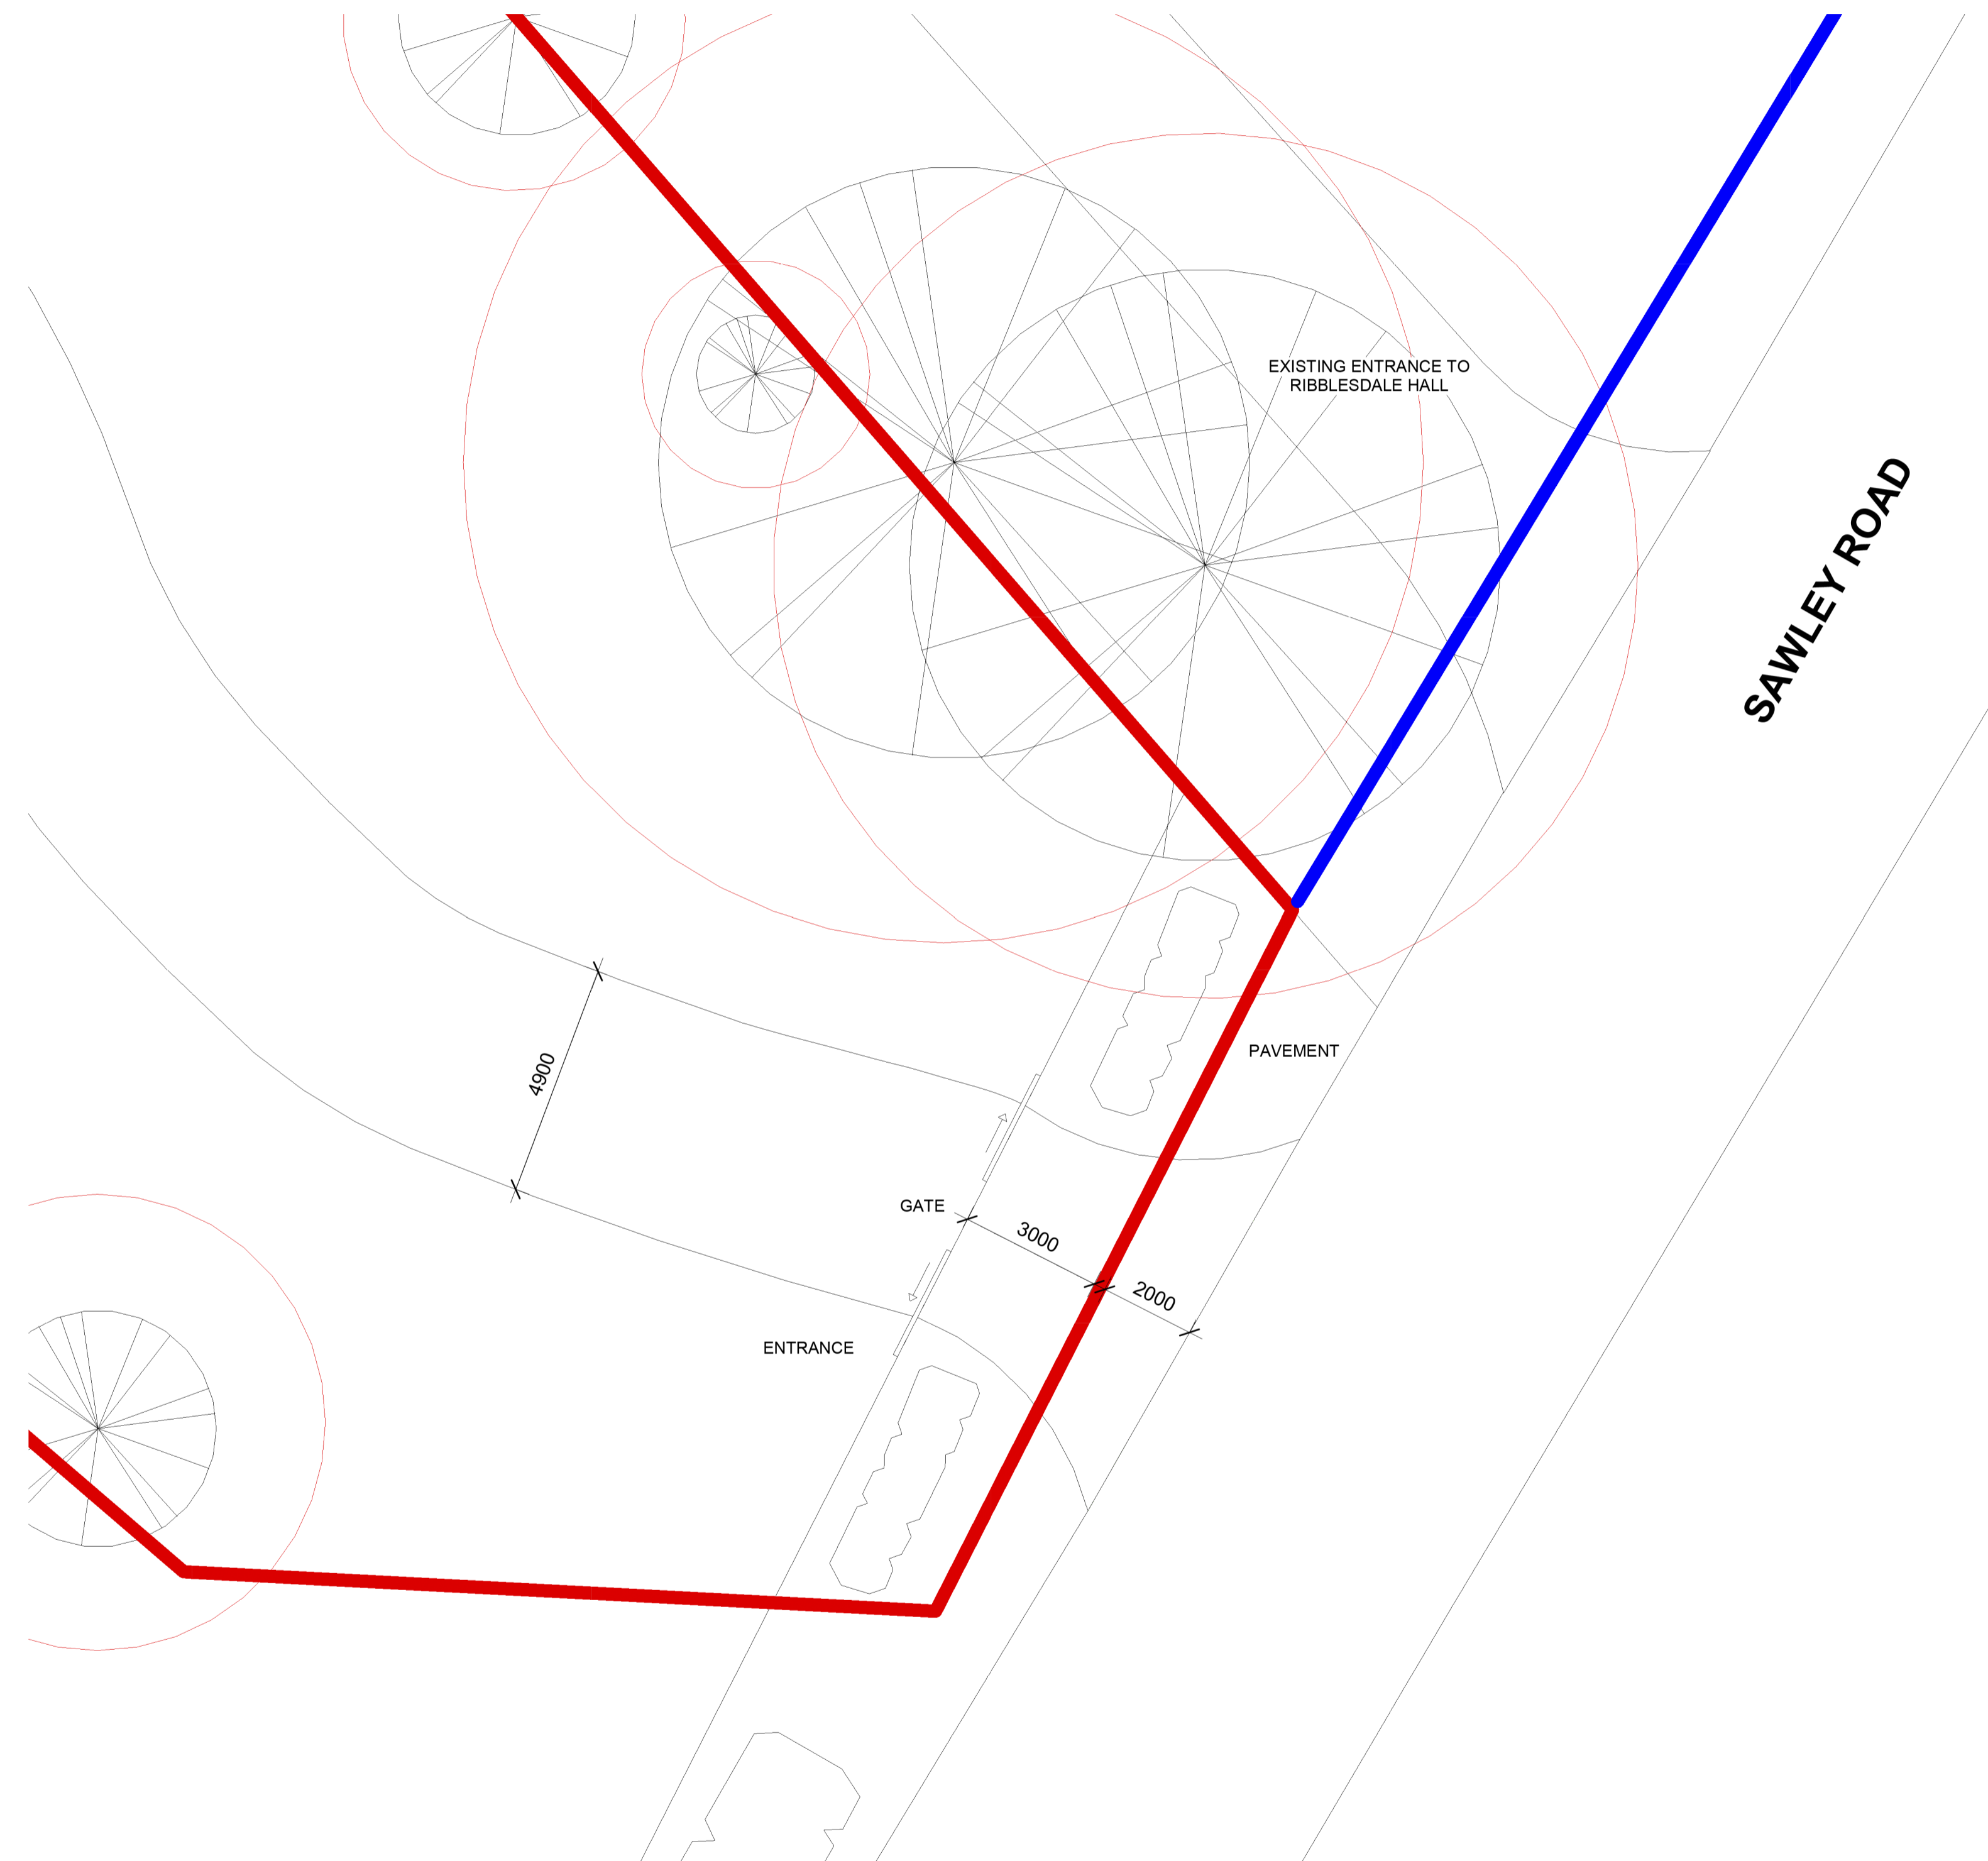

Specification for the first 5m length of track

1. Soil stripped to a firm subsoil base.
2. Terram membrane layer.
3. Layer of compacted MOT type 1 for drainage.
4. Layers of reducing size compacted with reducing fines.
5. Minimum of 150mm MOT Type 1
6. 100mm binder course & 25mm surface layer
7. Macadam topping

Existing kerb to be lowered for the section 278 agreement

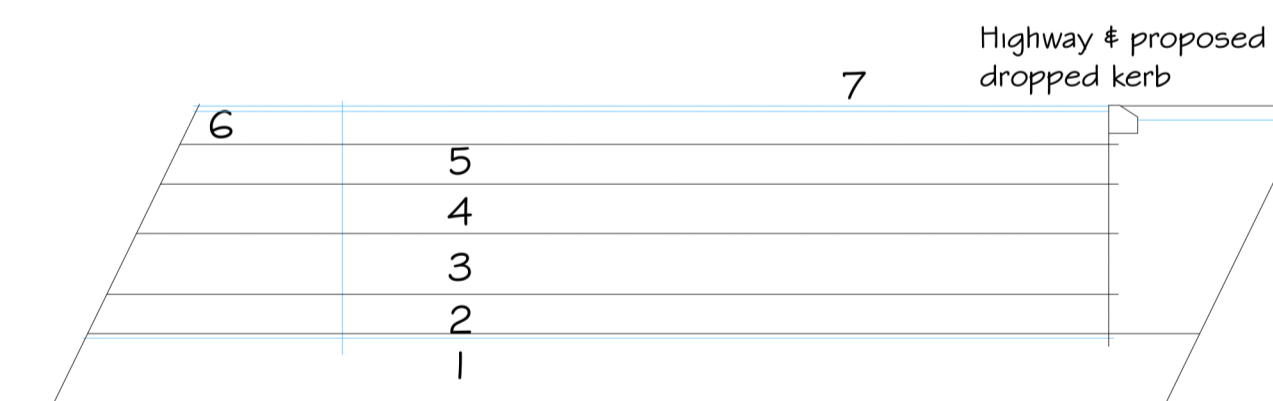

1 SITE ENTRANCE DEATIL
1 : 100

