


NOTES:  
1: Do not scale this drawing, use figured dimensions only 2: The Contractor, Sub Contractor or specialist supplier are responsible for confirming site dimensions prior to fabrication 3: Any dimensional discrepancies are to be reported to the Architect Immediately

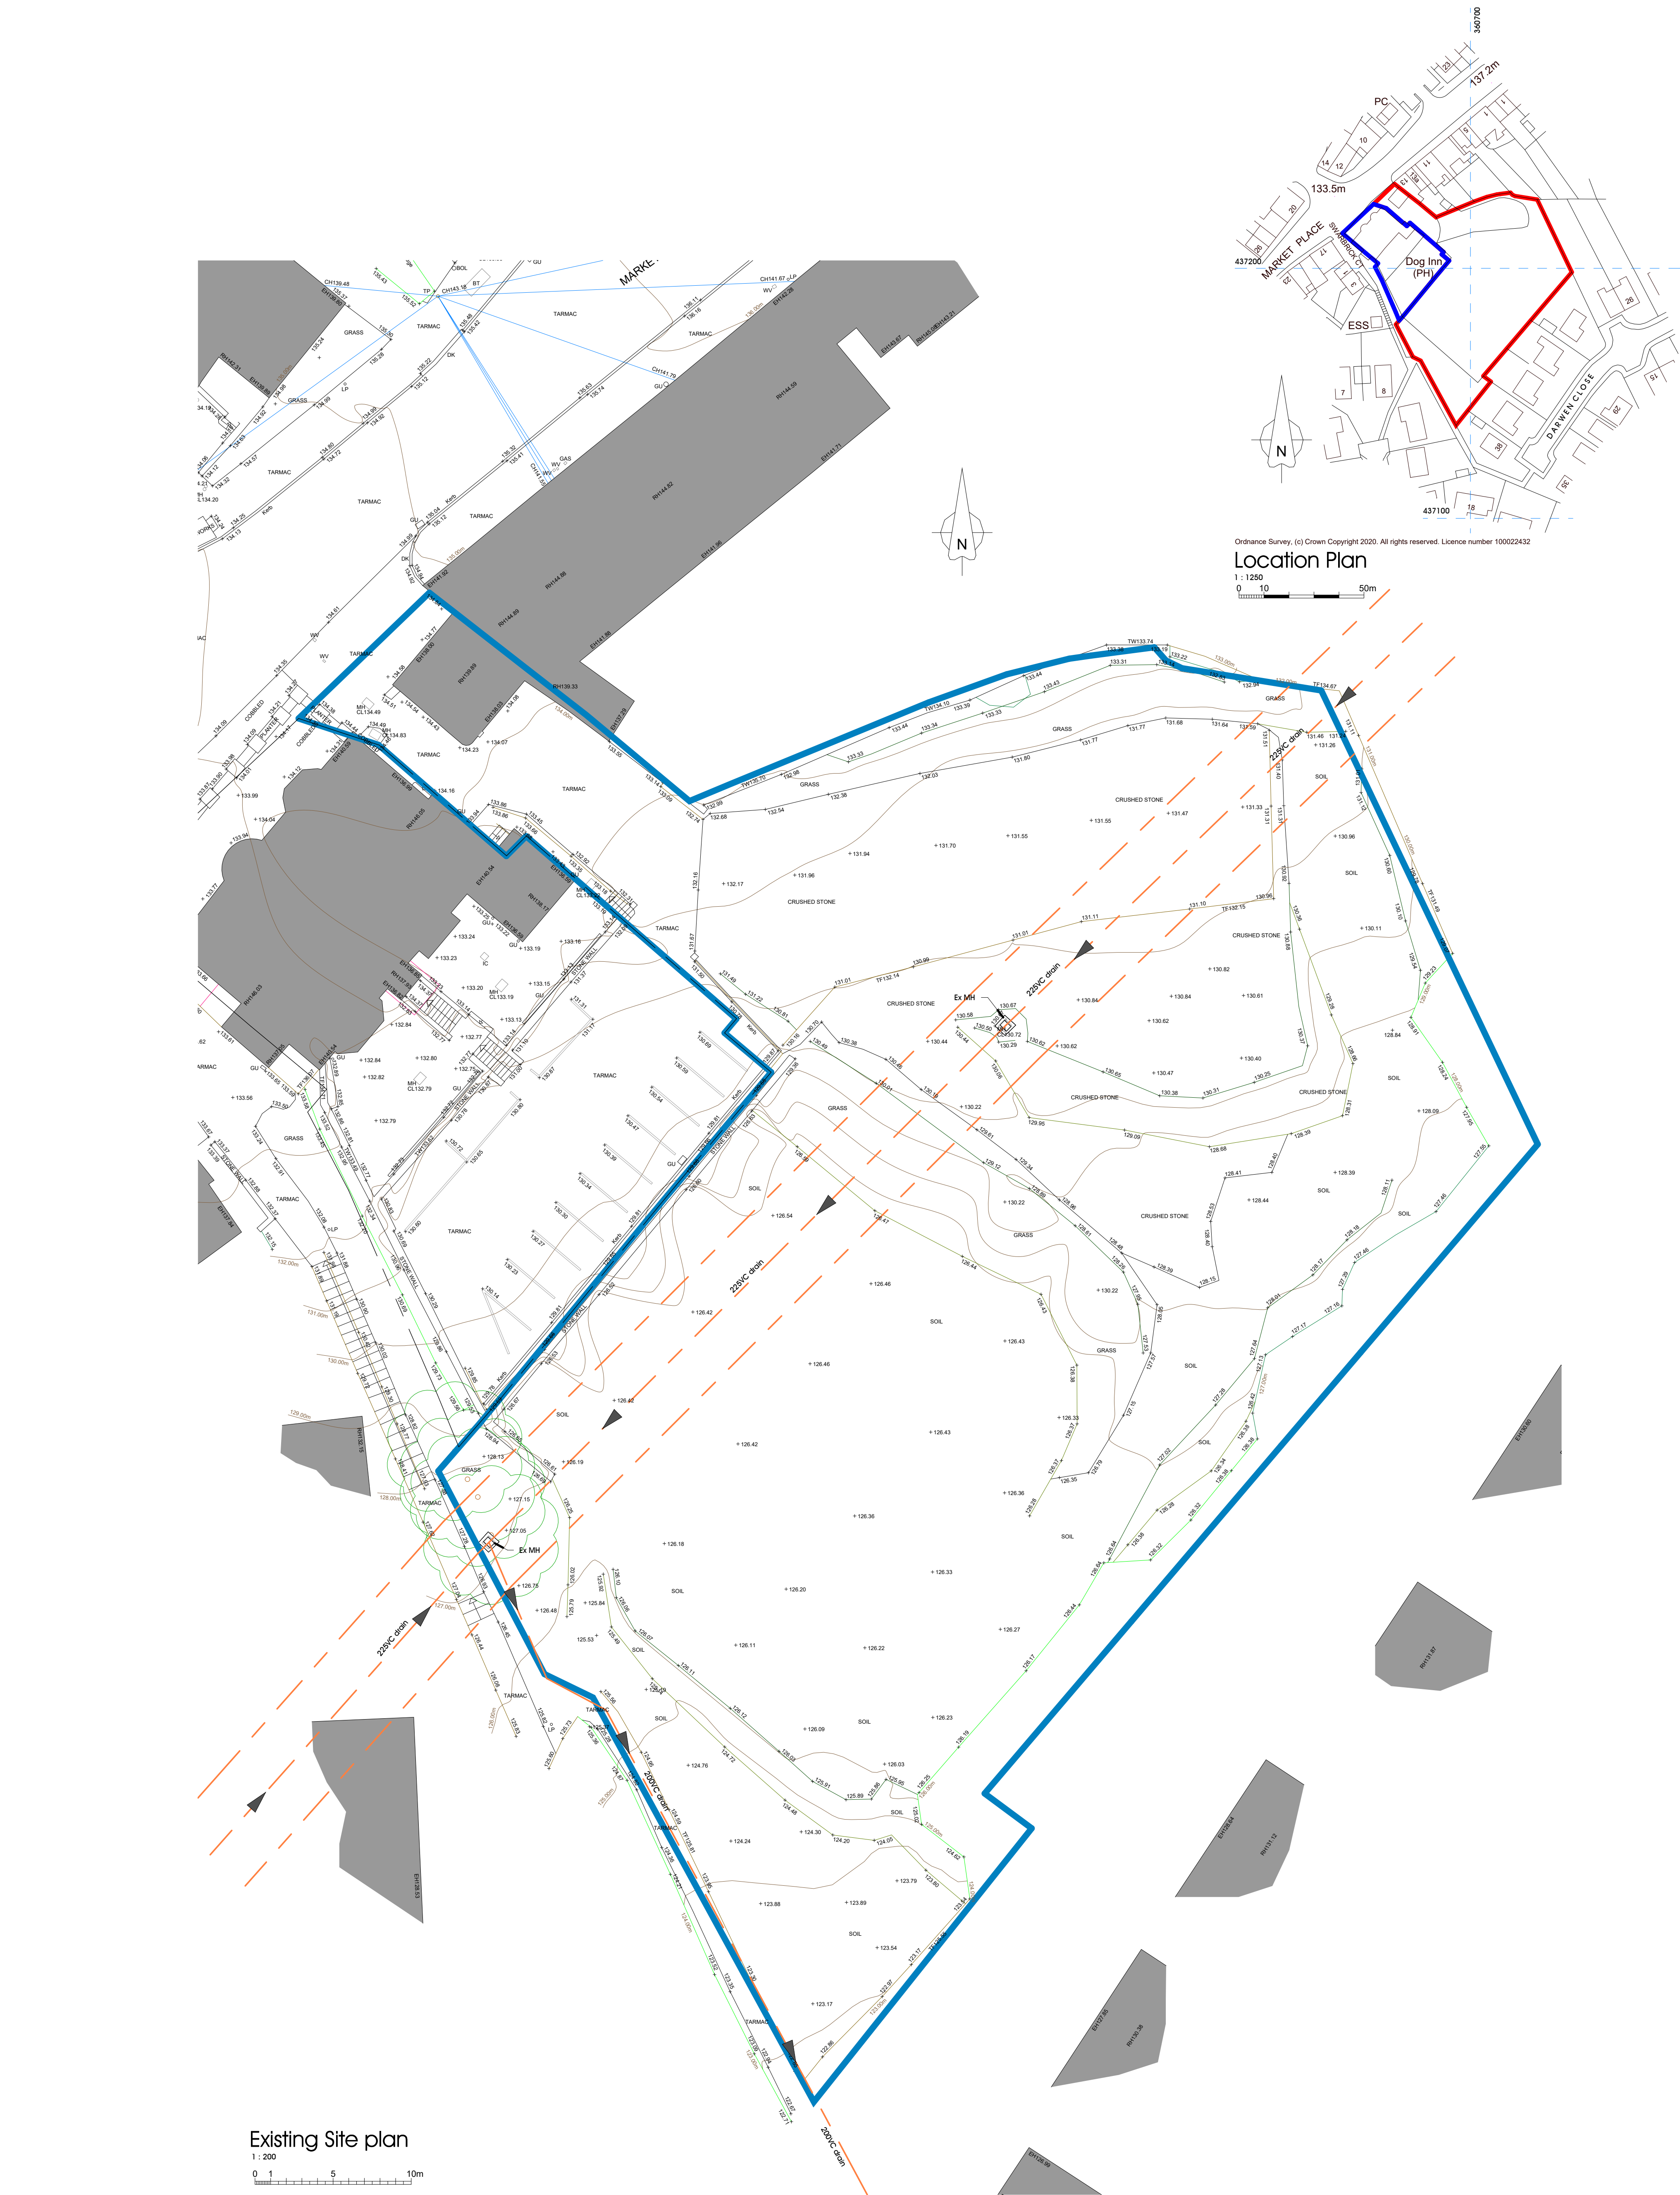

Existing Site plan  
1 : 200  
0 1 5 10m

Location Plan  
1 : 1250  
0 10 50m




NOTES:  
1: Do not scale this drawing, use figured dimensions only 2: The Contractor, Sub Contractor or specialist supplier are responsible for confirming site dimensions prior to fabrication 3: Any dimensional discrepancies are to be reported to the Architect Immediately






NOTES:  
1: Do not scale this drawing, use figured dimensions only 2: The Contractor, Sub Contractor or specialist supplier are responsible for confirming site dimensions prior to fabrication 3: Any dimensional discrepancies are to be reported to the Architect immediately

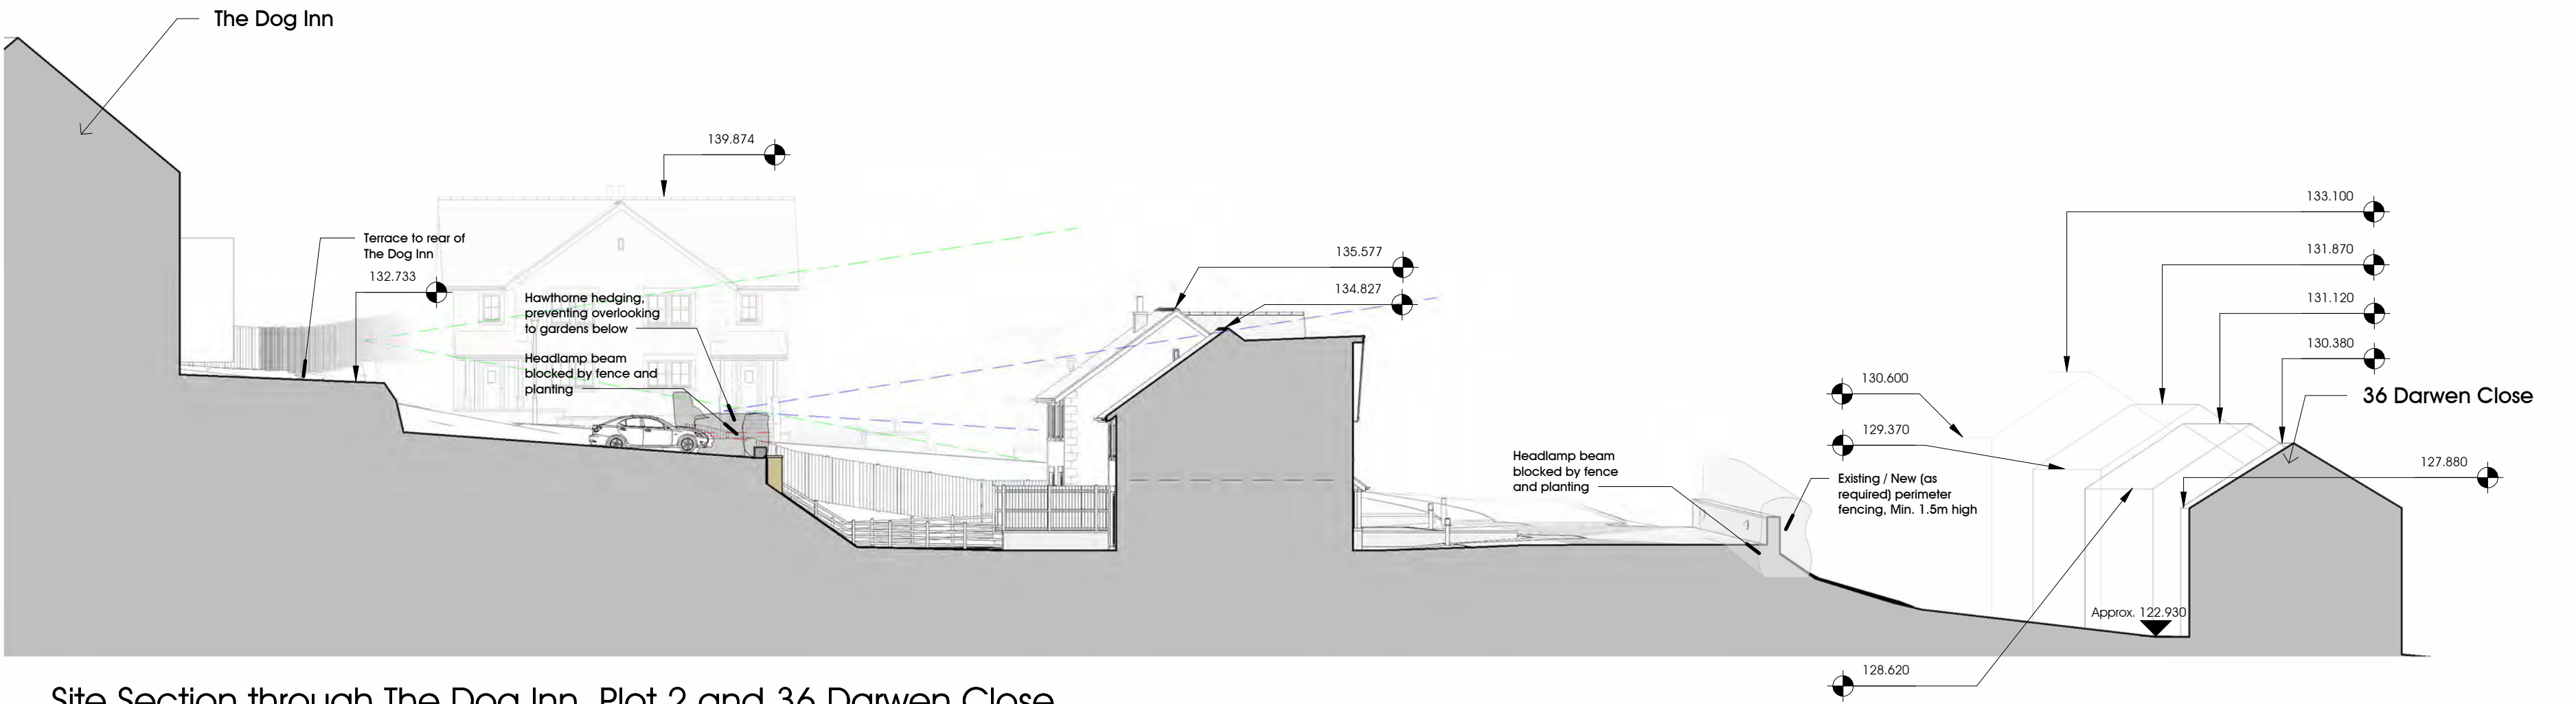

Site Section through The Dog Inn, Plot 2 and 36 Darwen Close

1 : 200  
0 1 5 10m

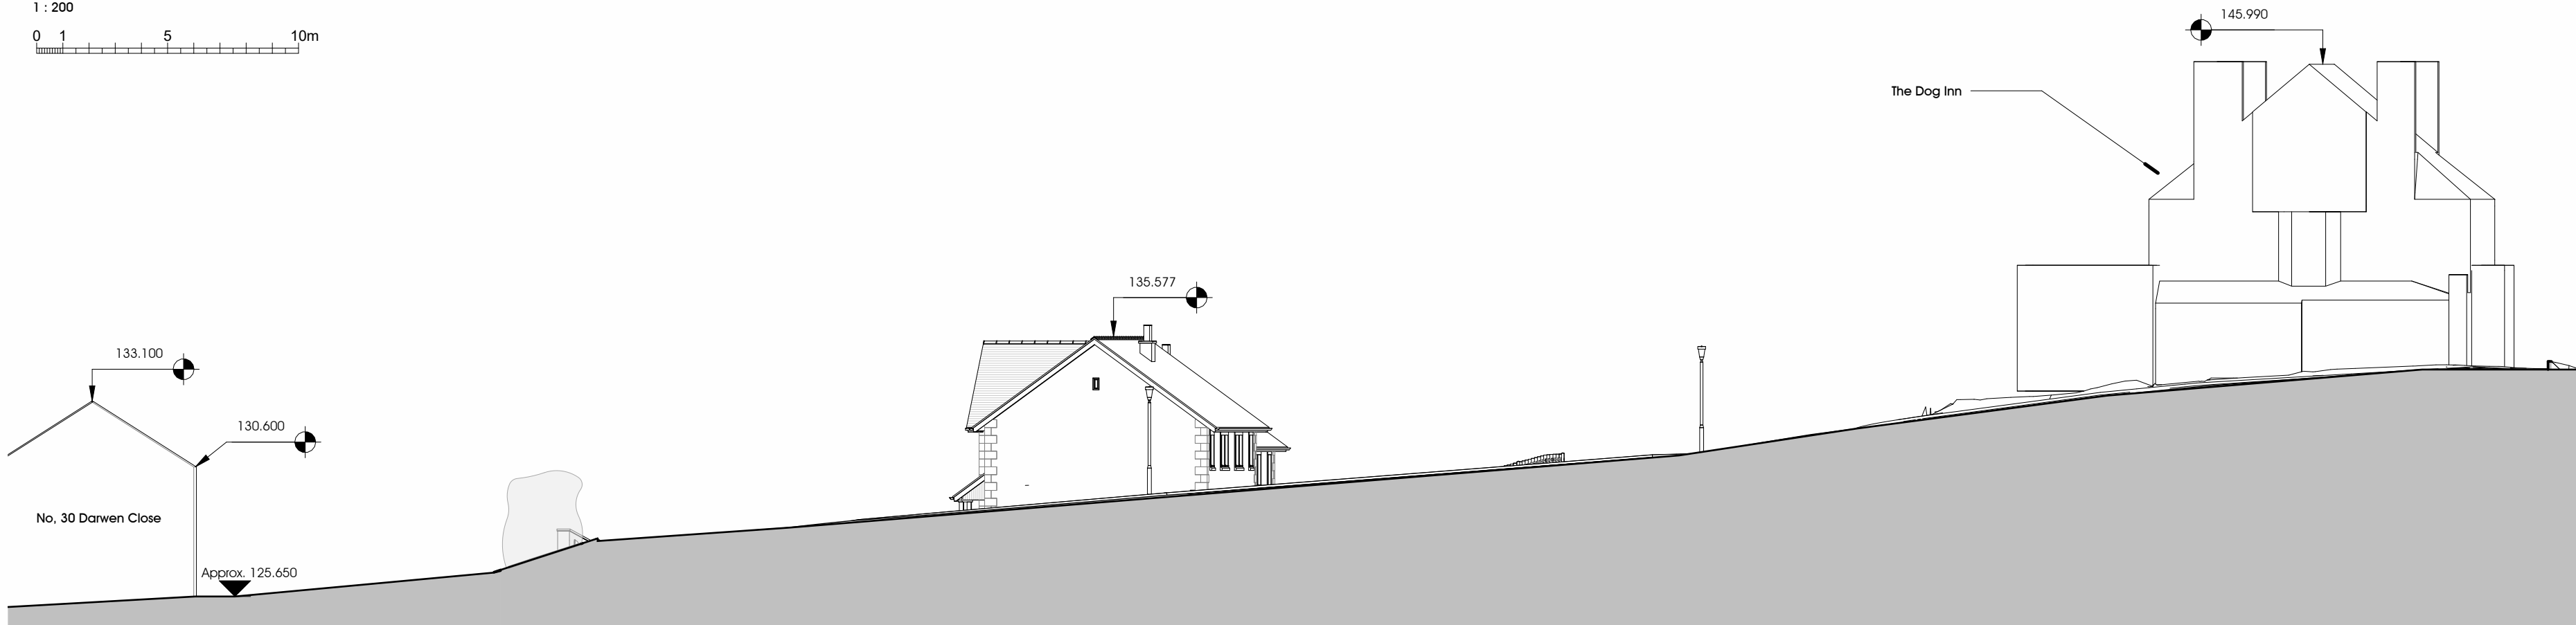

Site Section / Street Scene looking South West

1 : 200



Site Section / Street Scene looking North East


1 : 200




Site Section / Street Scene looking North West

1 : 200




NOTES:  
1: Do not scale this drawing, use figured dimensions only 2: The Contractor, Sub Contractor or specialist supplier are responsible for confirming site dimensions prior to fabrication 3: Any dimensional discrepancies are to be reported to the Architect immediately

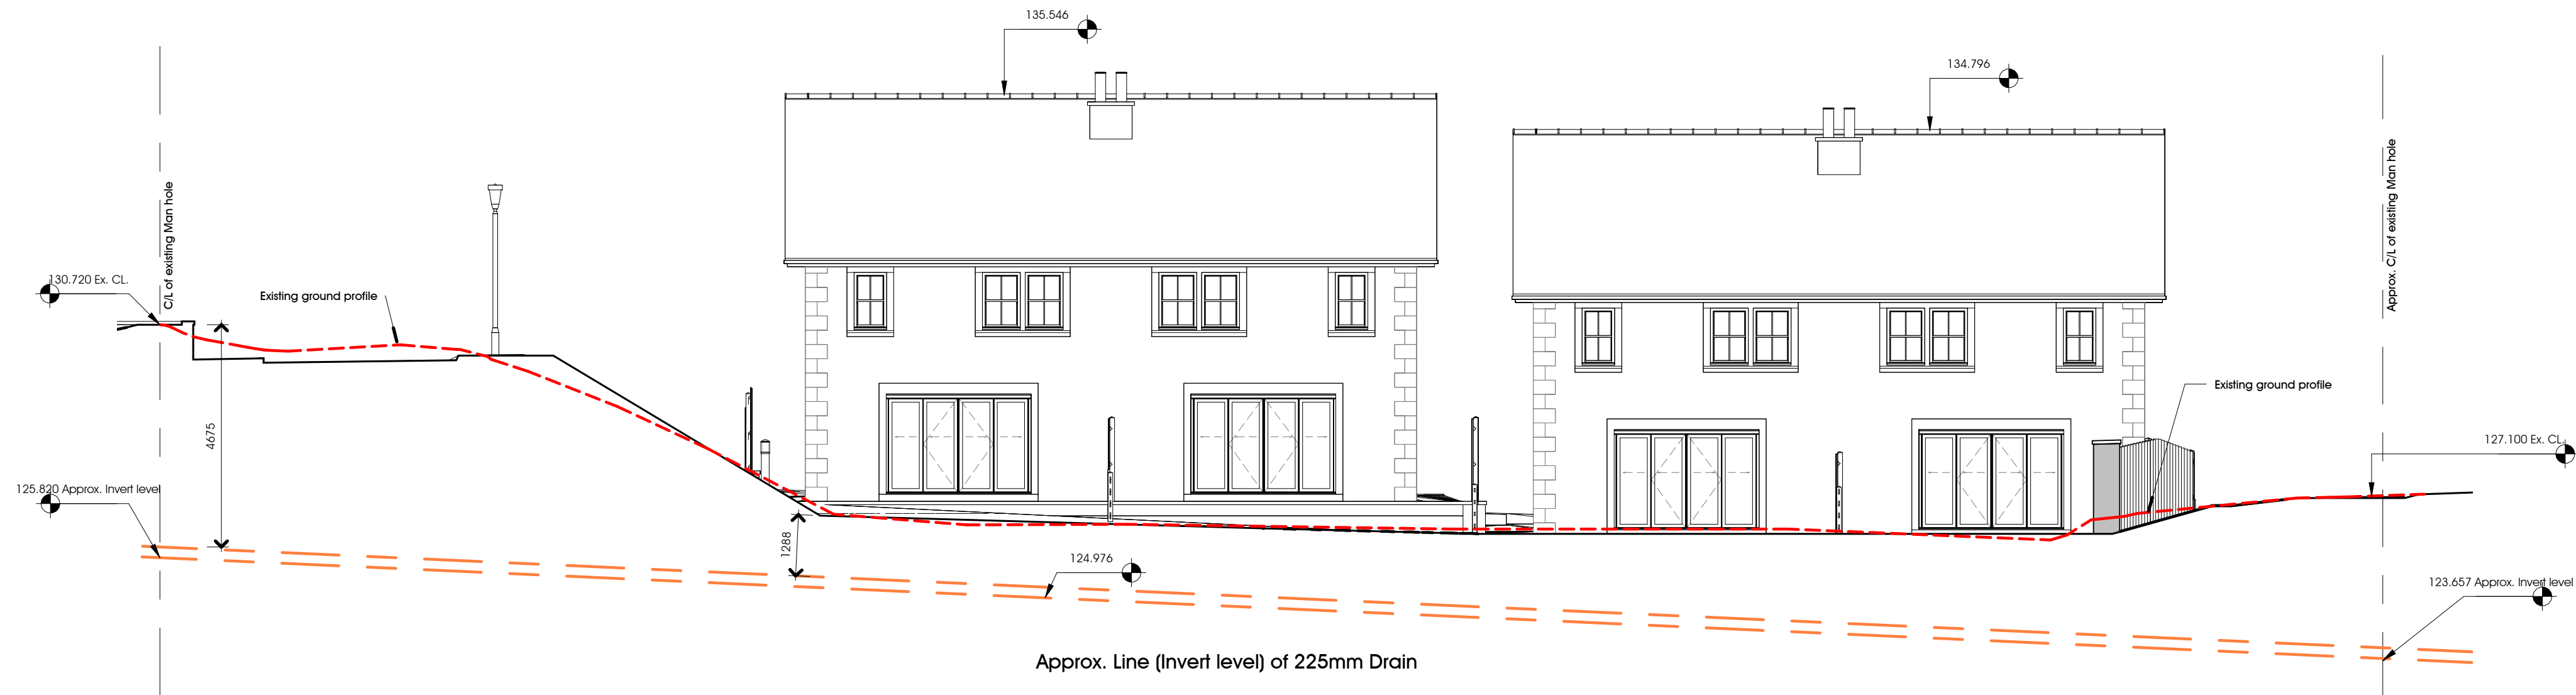

Section along existing drain

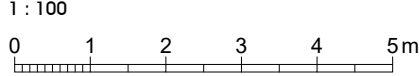

NOTES:  
1: Do not scale this drawing, use figured dimensions only 2: The Contractor, Sub Contractor or specialist supplier are responsible for confirming site dimensions prior to fabrication 3: Any dimensional discrepancies are to be reported to the Architect immediately

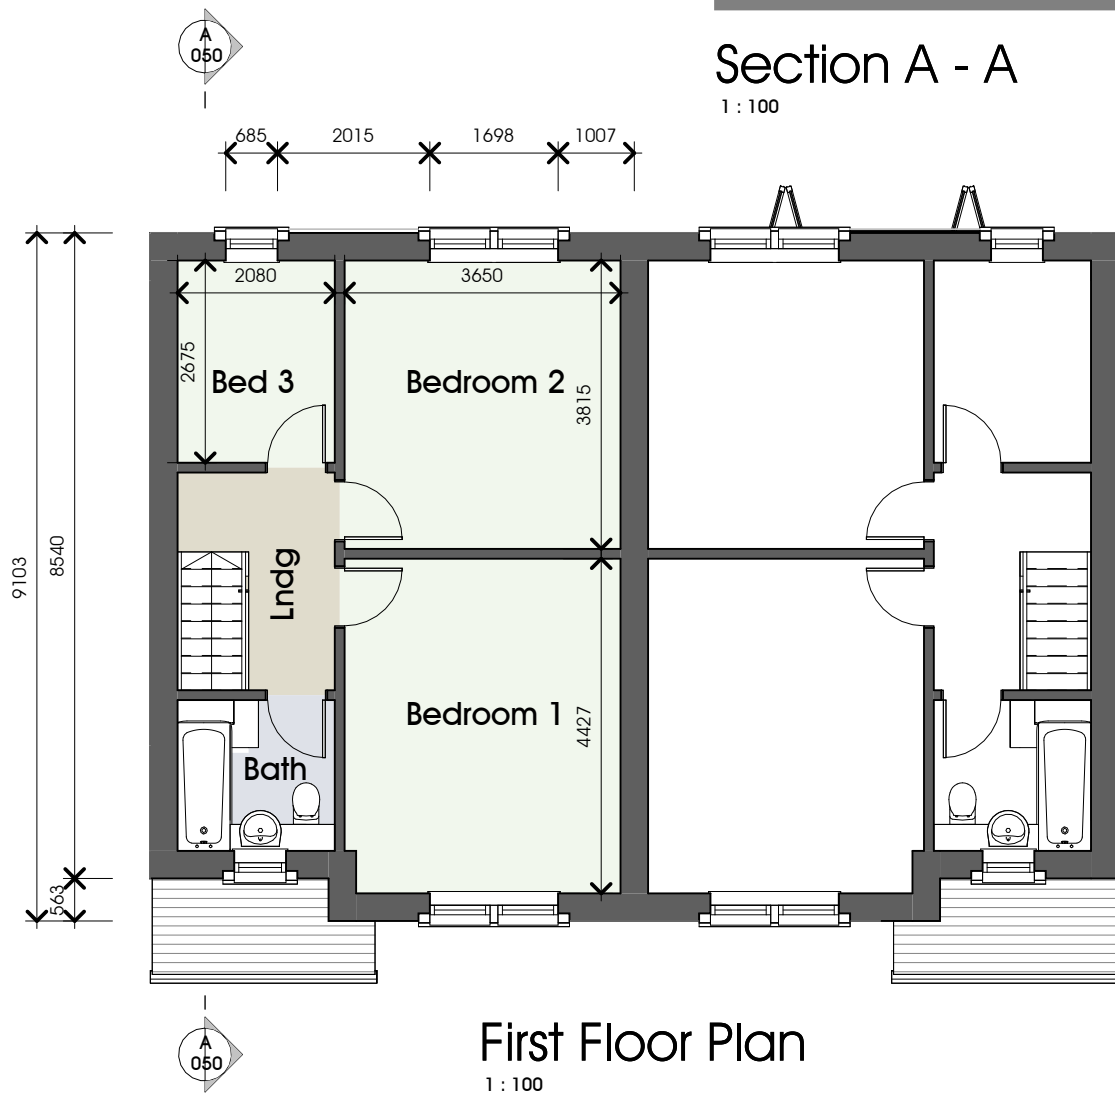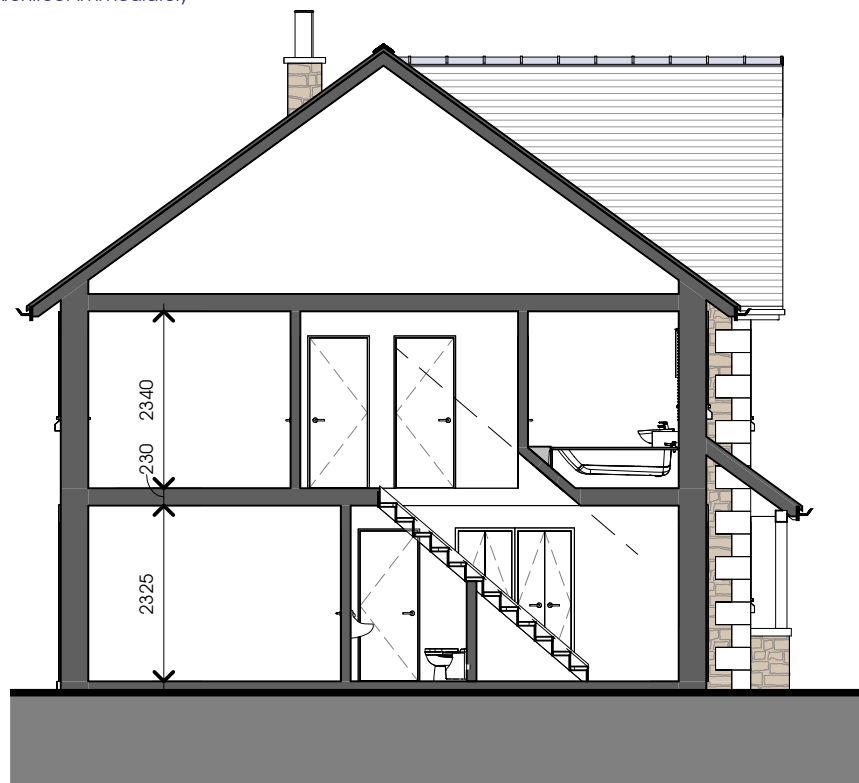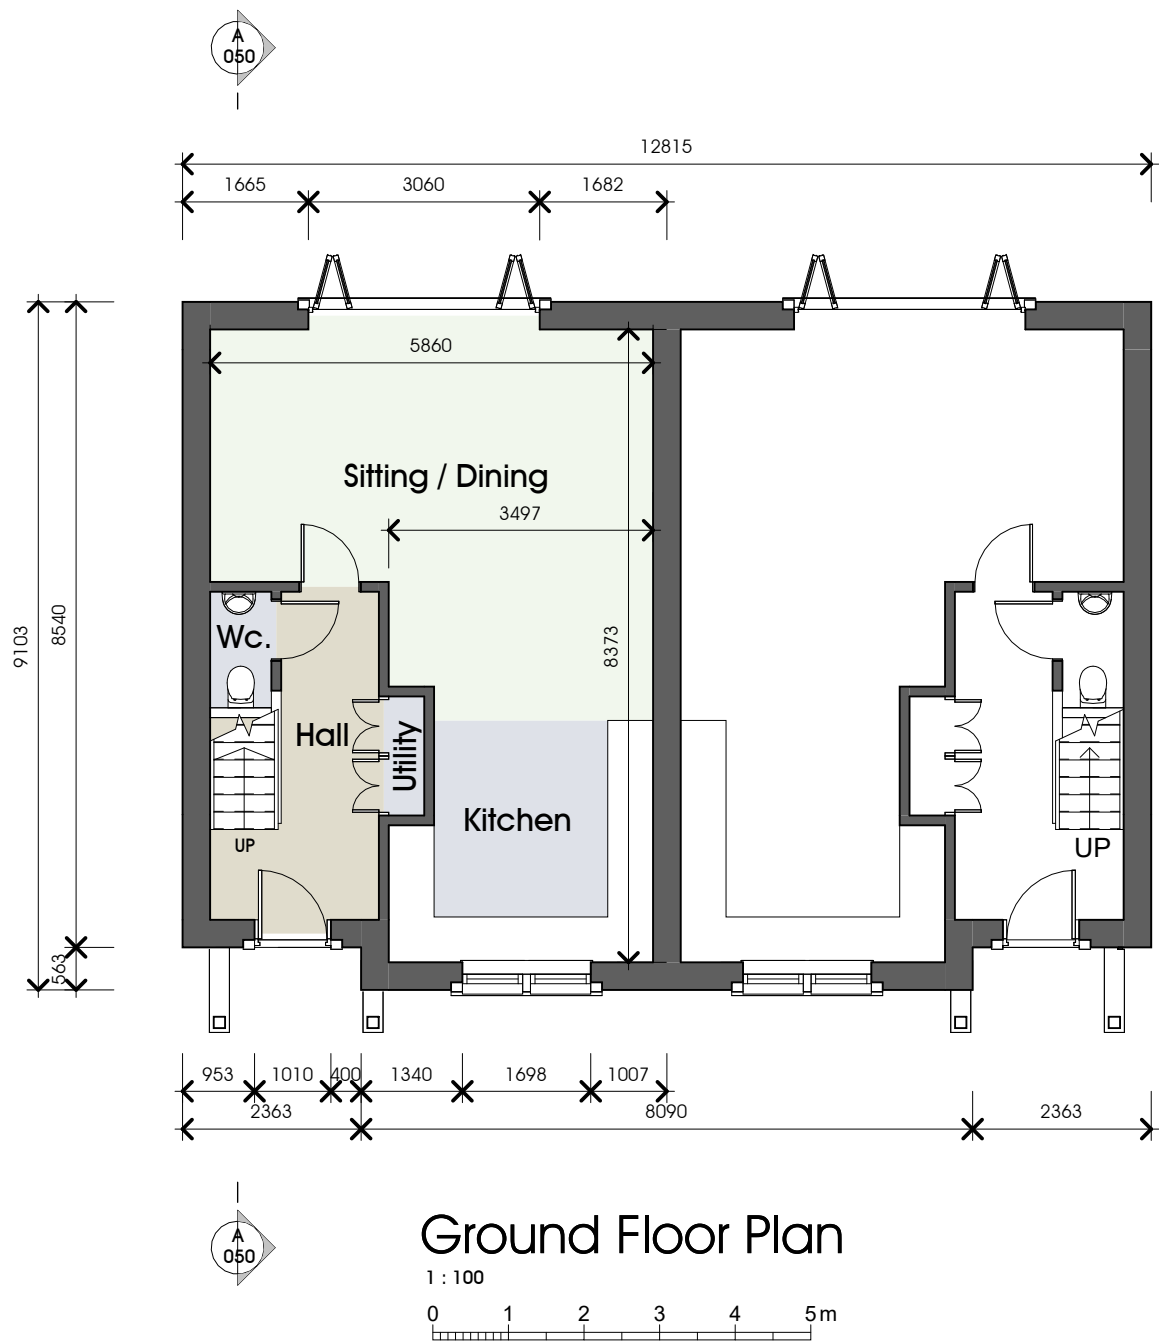




NOTES:  
1: Do not scale this drawing, use figured dimensions only 2: The Contractor, Sub Contractor or specialist supplier are responsible for confirming site dimensions prior to fabrication 3: Any dimensional discrepancies are to be reported to the Architect immediately



Front Elevation

1 : 100  
0 1 2 3 4 5m

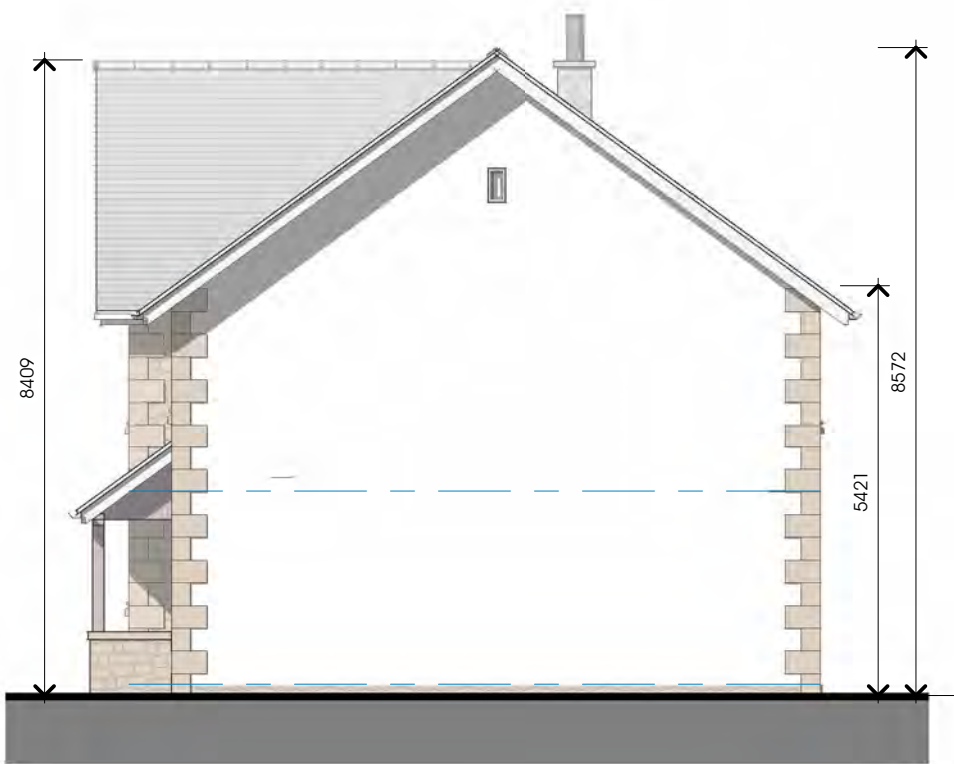


RH Side Elevation

1 : 100



Rear Elevation

1 : 100

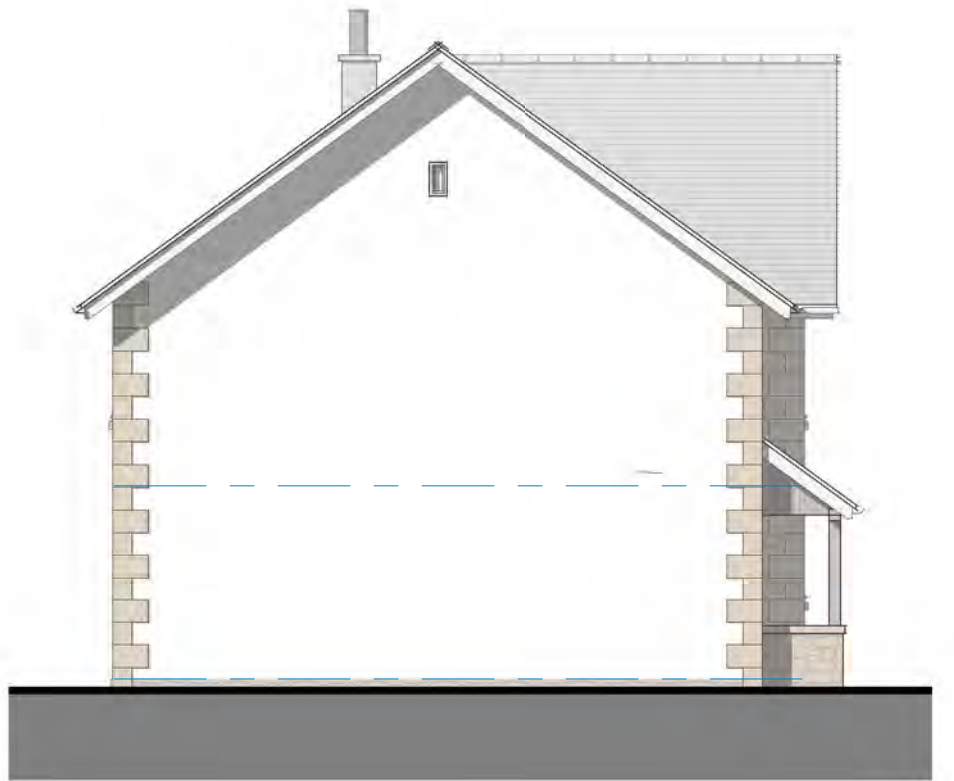

LH Side Elevation

1 : 100





























**PGB**  
ARCHITECTURAL  
SERVICES™























