


NOTES:
1: Do not scale this drawing, use figured dimensions only 2: The Contractor, Sub Contractor or specialist supplier are responsible for confirming site dimensions prior to fabrication 3: Any dimensional discrepancies are to be reported to the Architect immediately



North West (Front) Elevation

1 : 100
0 1 2 3 4 5m

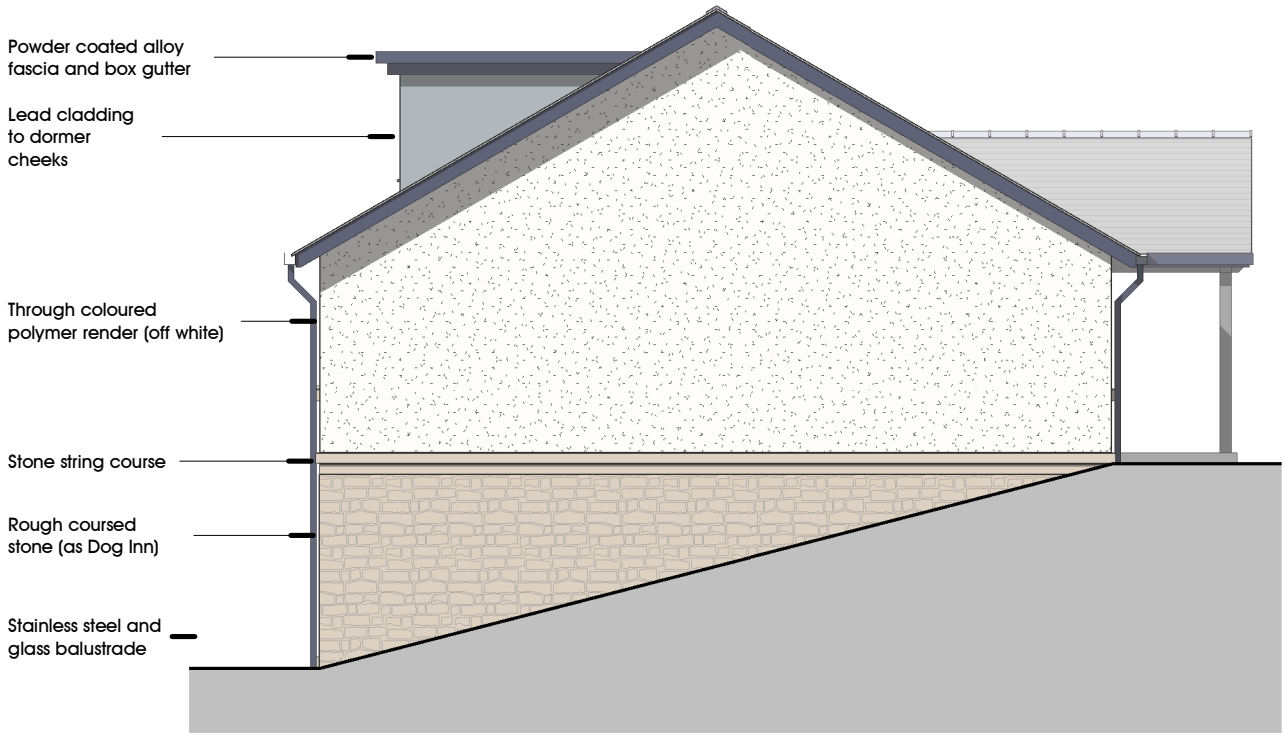


North East Elevation

1 : 100



South East (Rear) Elevation

1 : 100

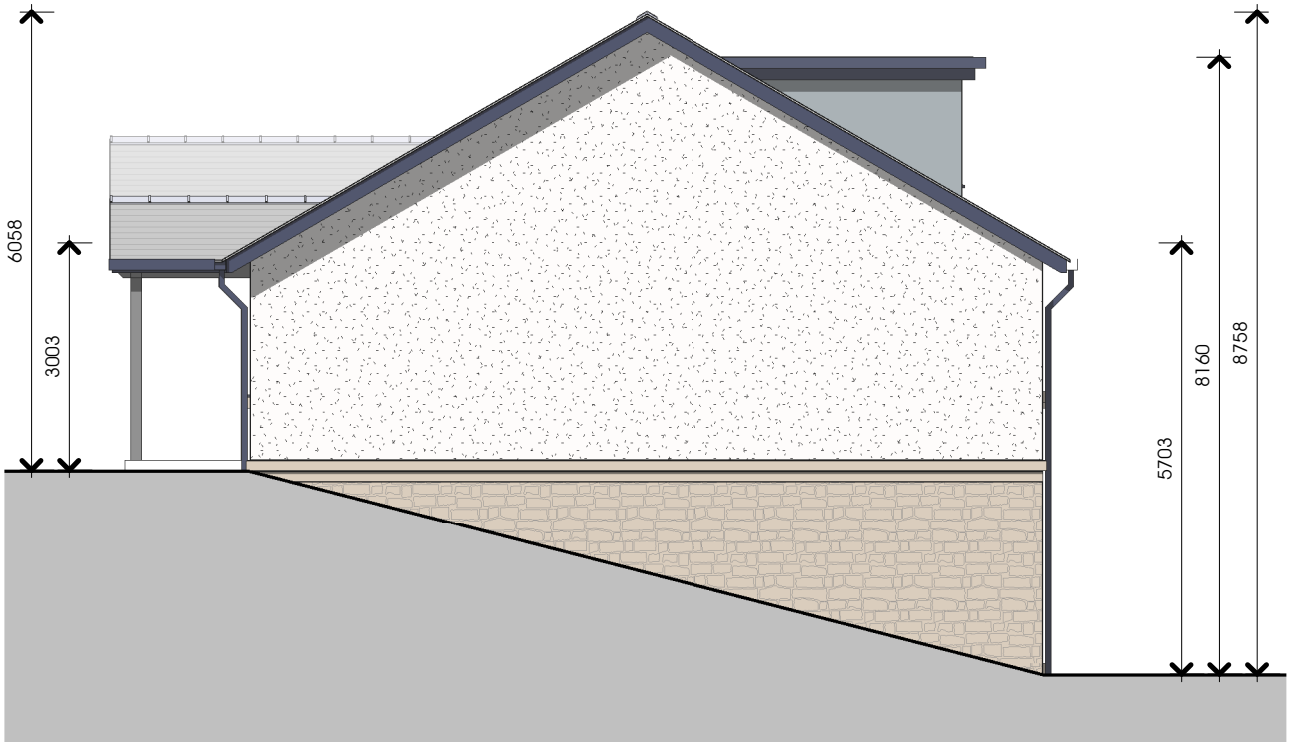

South West Elevation

A 18-05-21 Revised 1000ish changed to slate