


This drawing is to be read in conjunction with all relevant Surveyors, consultants' and specialists' drawings and specifications. All dimensions and levels are to be checked on site. This drawing is subject to copyright. All work carried out before Planning and Building Permission has been granted is at the contractor/clients risk. The Surveyor is to be notified of any discrepancies.

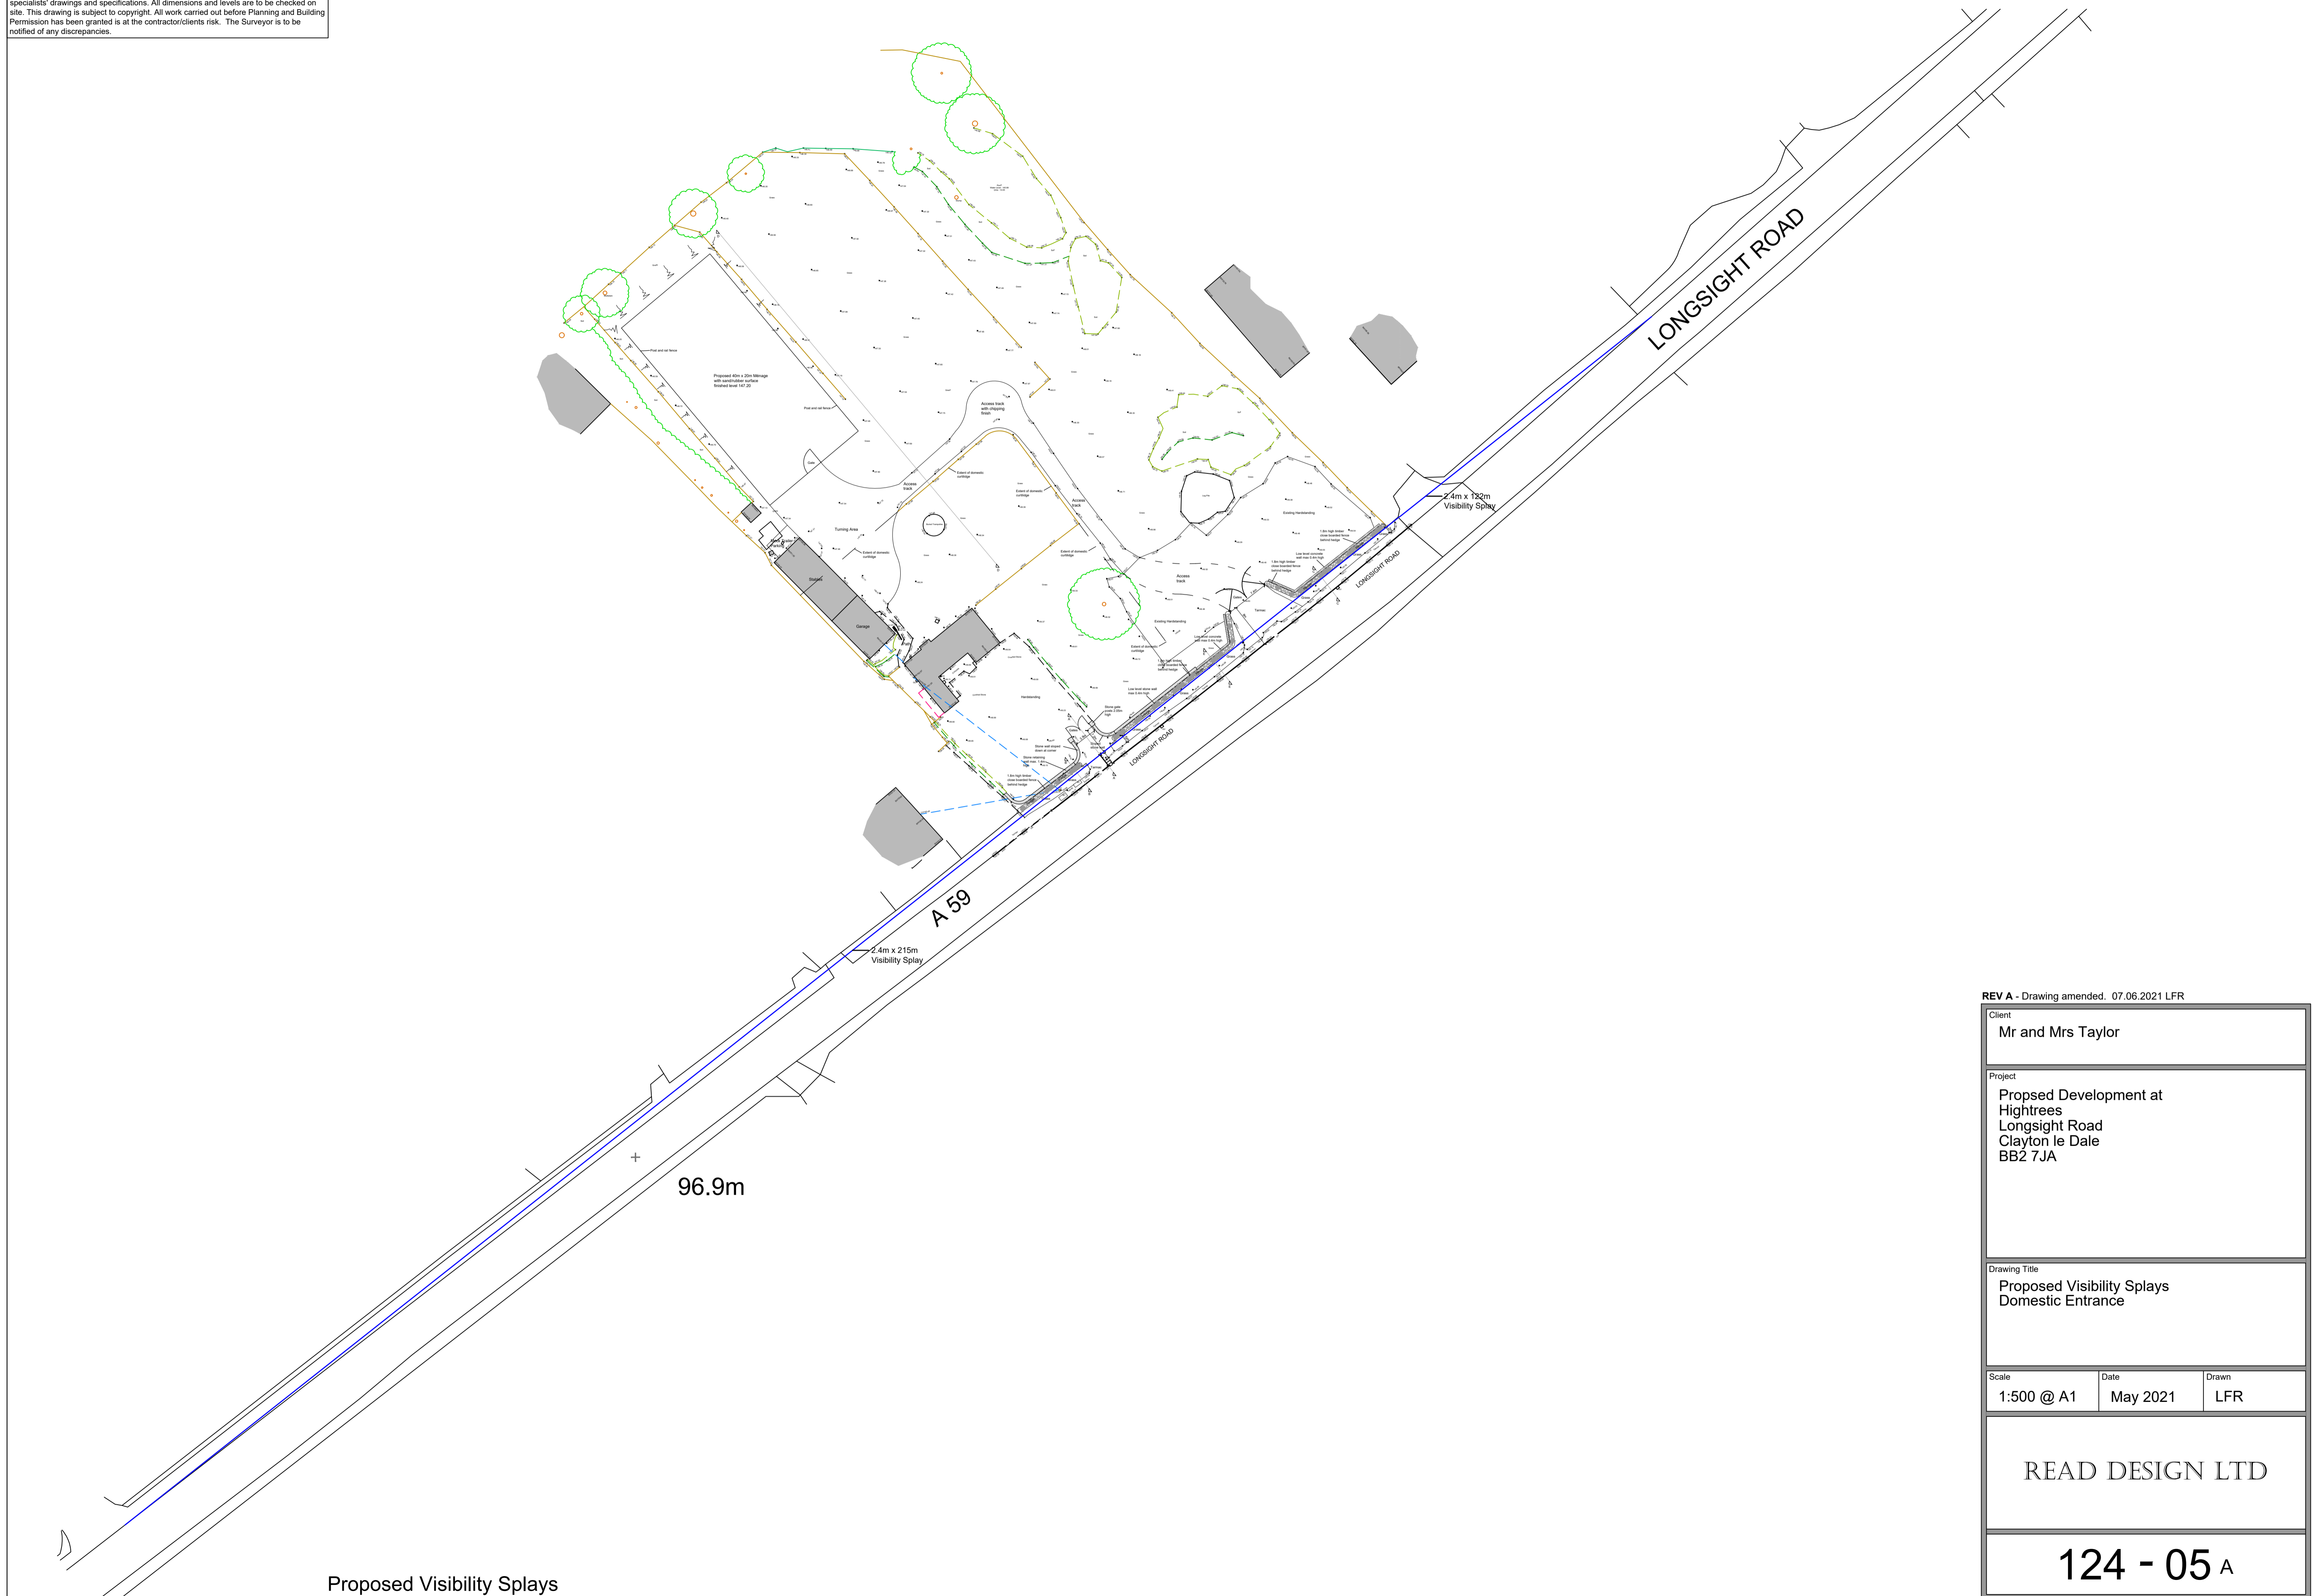

Proposed Visibility Splays

REV A - Drawing amended. 07.06.2021 LFR

Client Mr and Mrs Taylor		
Project Proposed Development at Hightrees Longsight Road Clayton le Dale BB2 7JA		
Drawing Title Proposed Visibility Splays Domestic Entrance		
Scale 1:500 @ A1	Date May 2021	Drawn LFR
READ DESIGN LTD		
124 - 05 A		